
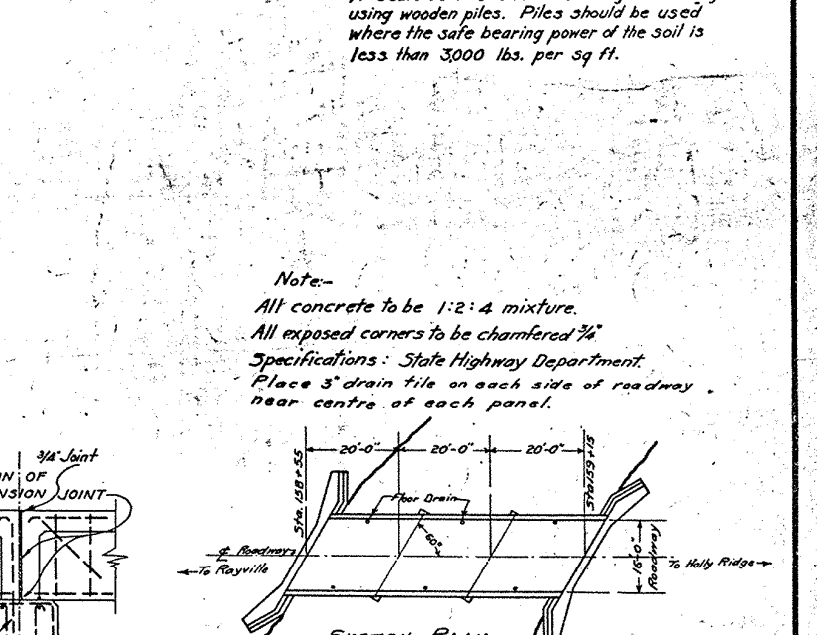
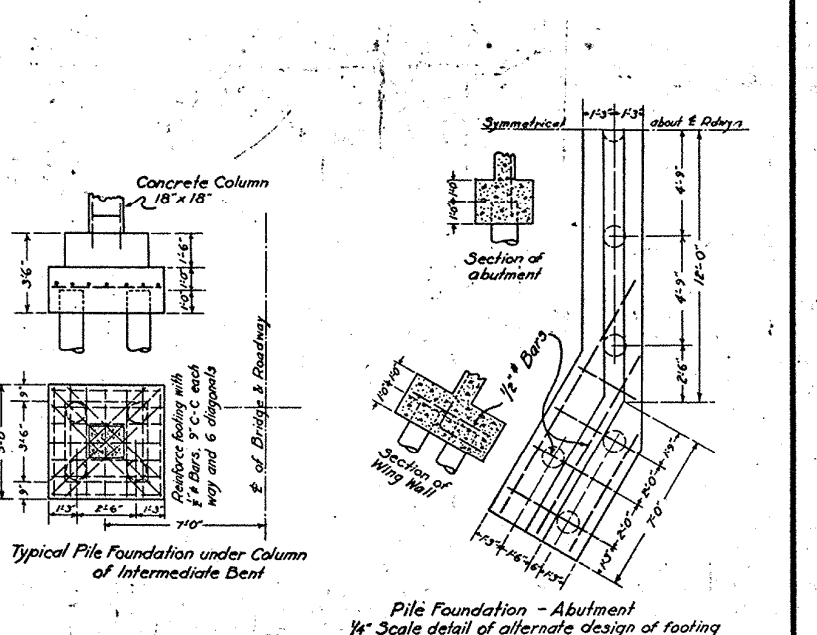
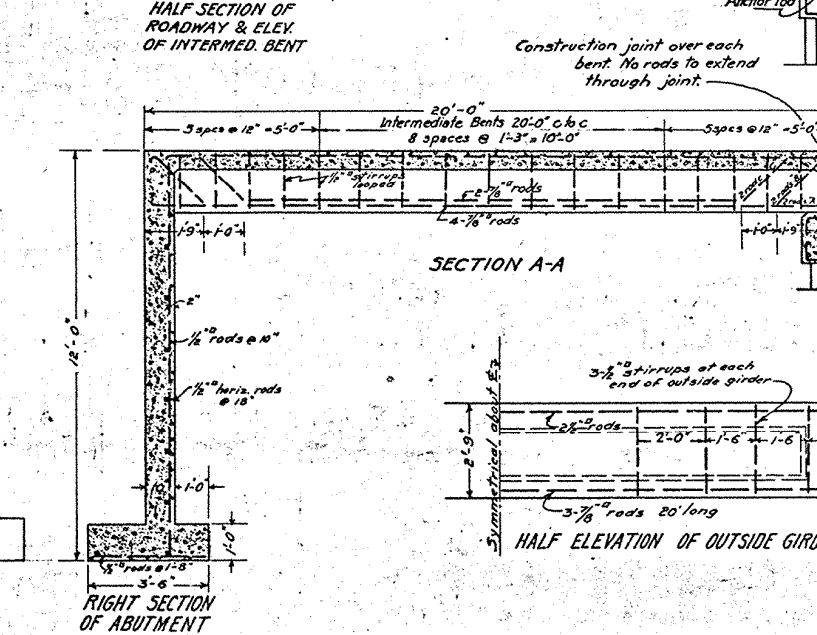
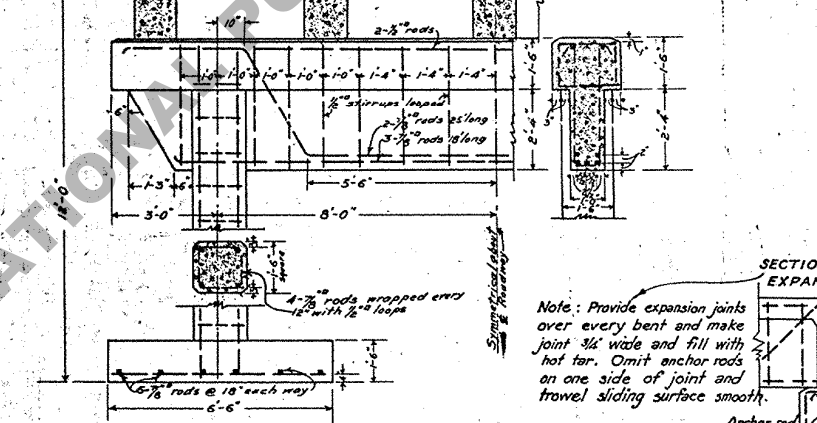
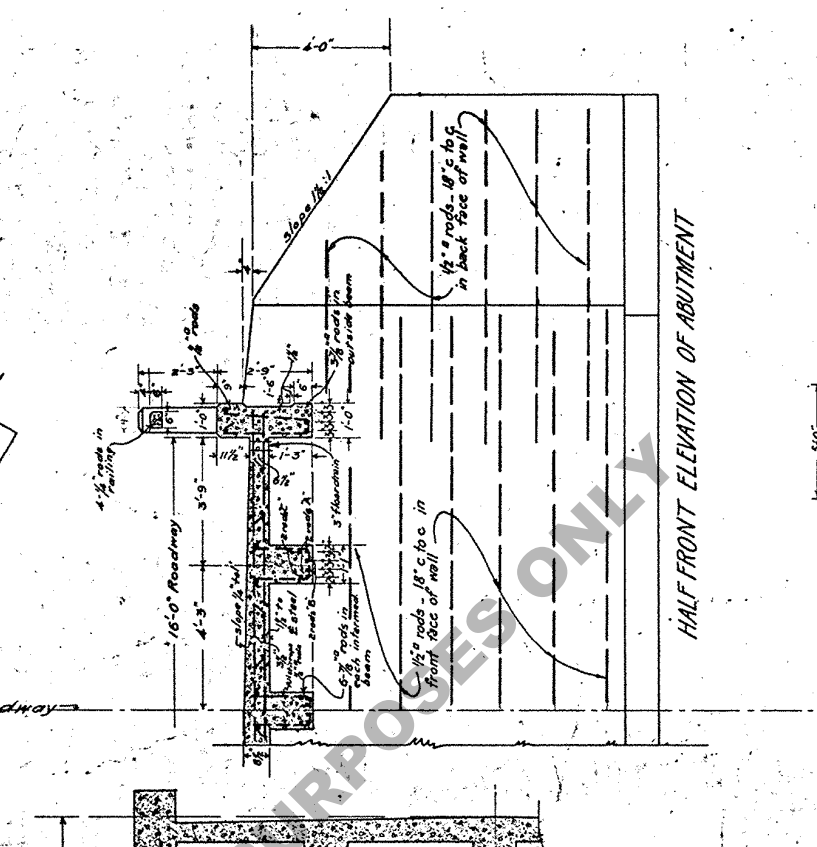
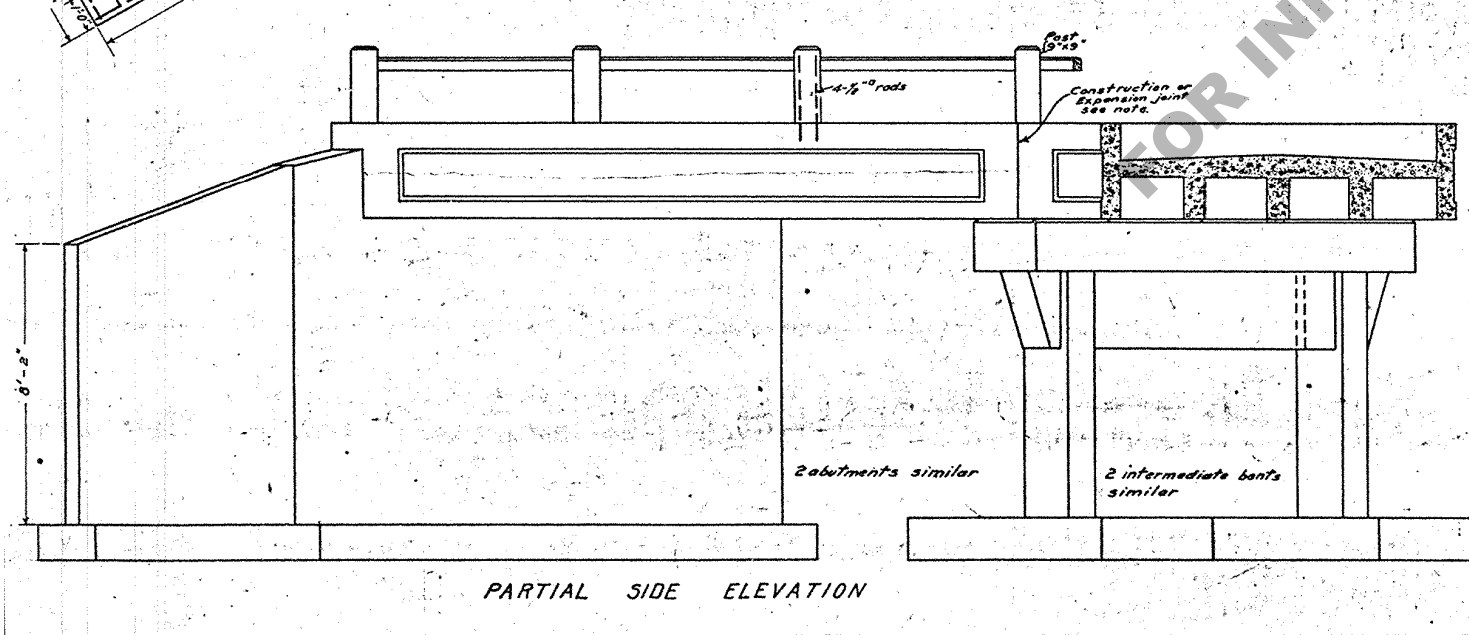


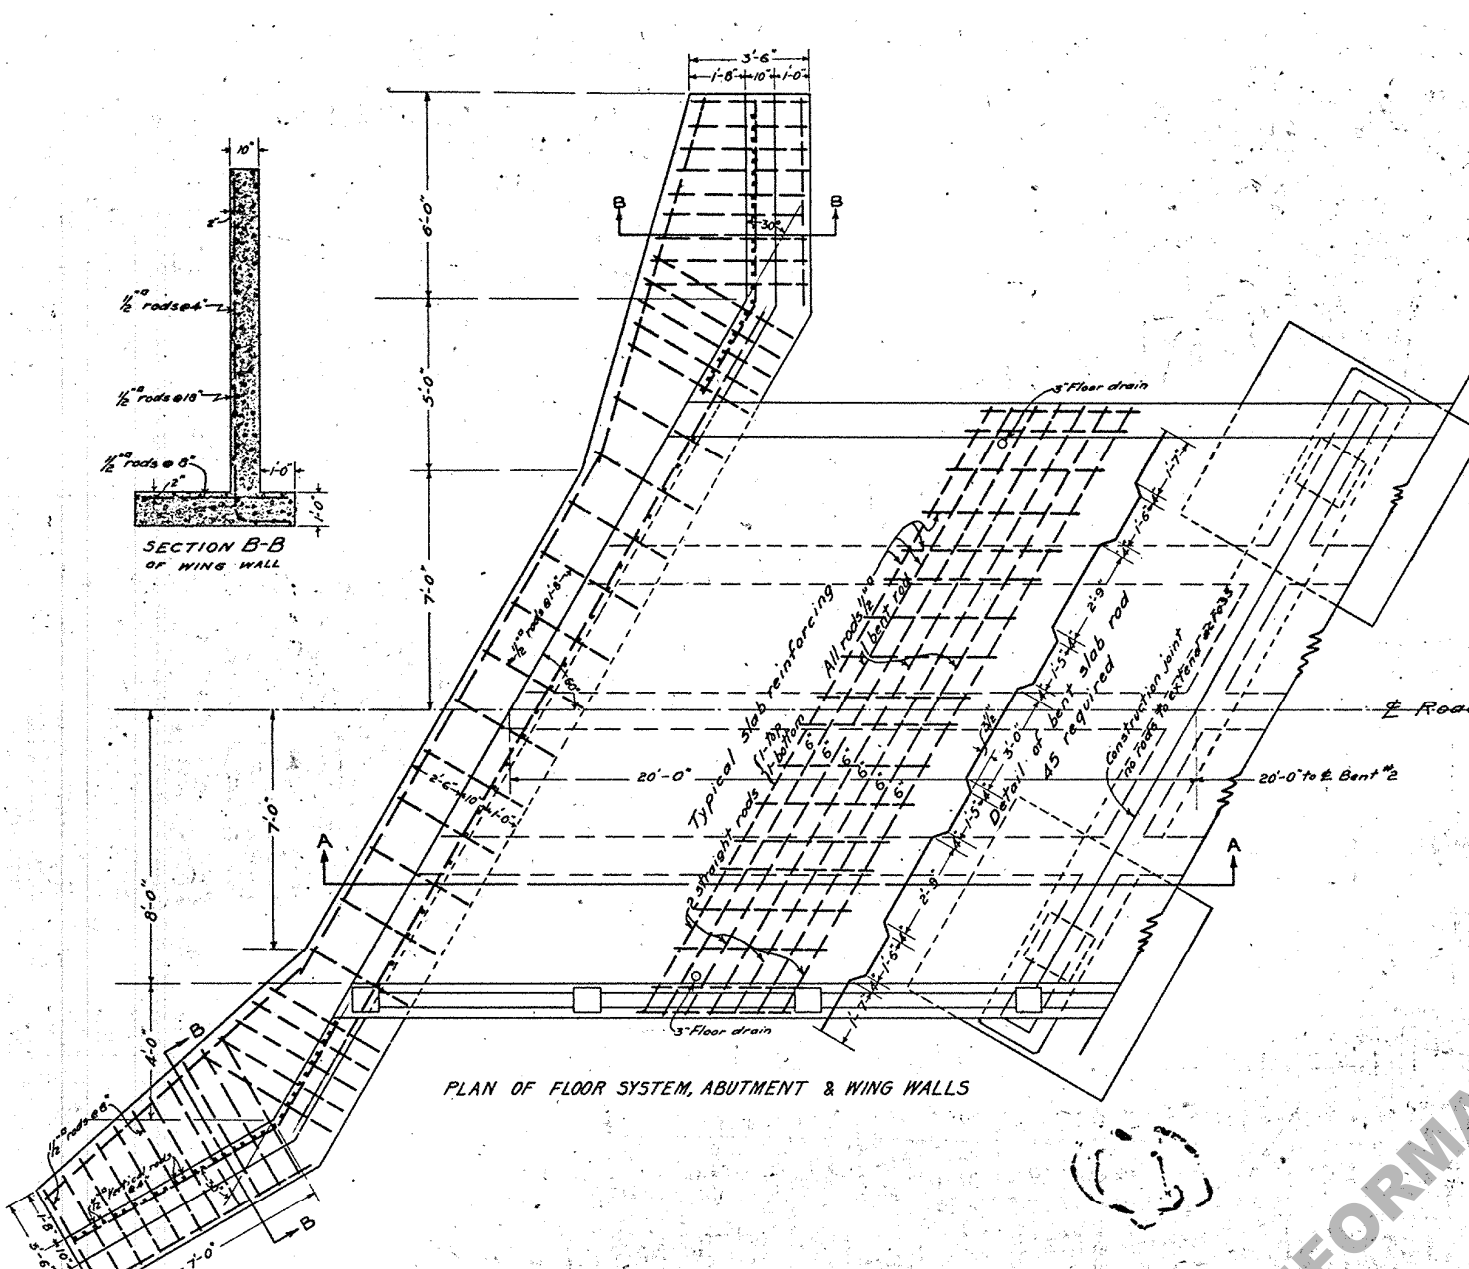

PLAN OF
CONCRETE GIRDER BRIDGE
 3-20' Spans - 60° Skew - At Sta. 159
 RAYVILLE - TALLULAH HIGHWAY
 RICHLAND PARISH, LA.
 Scale: $\frac{3}{8}'' = 1'$
 HIGHWAY DEPARTMENT
 BOARD OF STATE ENGINEERS
 NEW ORLEANS, LA.
 NOV 1931

DESIGNED AND PREPARED BY
 E.D. WHITTLE Highway Bridge Engineer
 OFFICE OF PUBLIC ROADS AND RURAL ENGINEERING
 APPROVED
 STATE HIGHWAY ENGINEER