



RETURN DETAILS

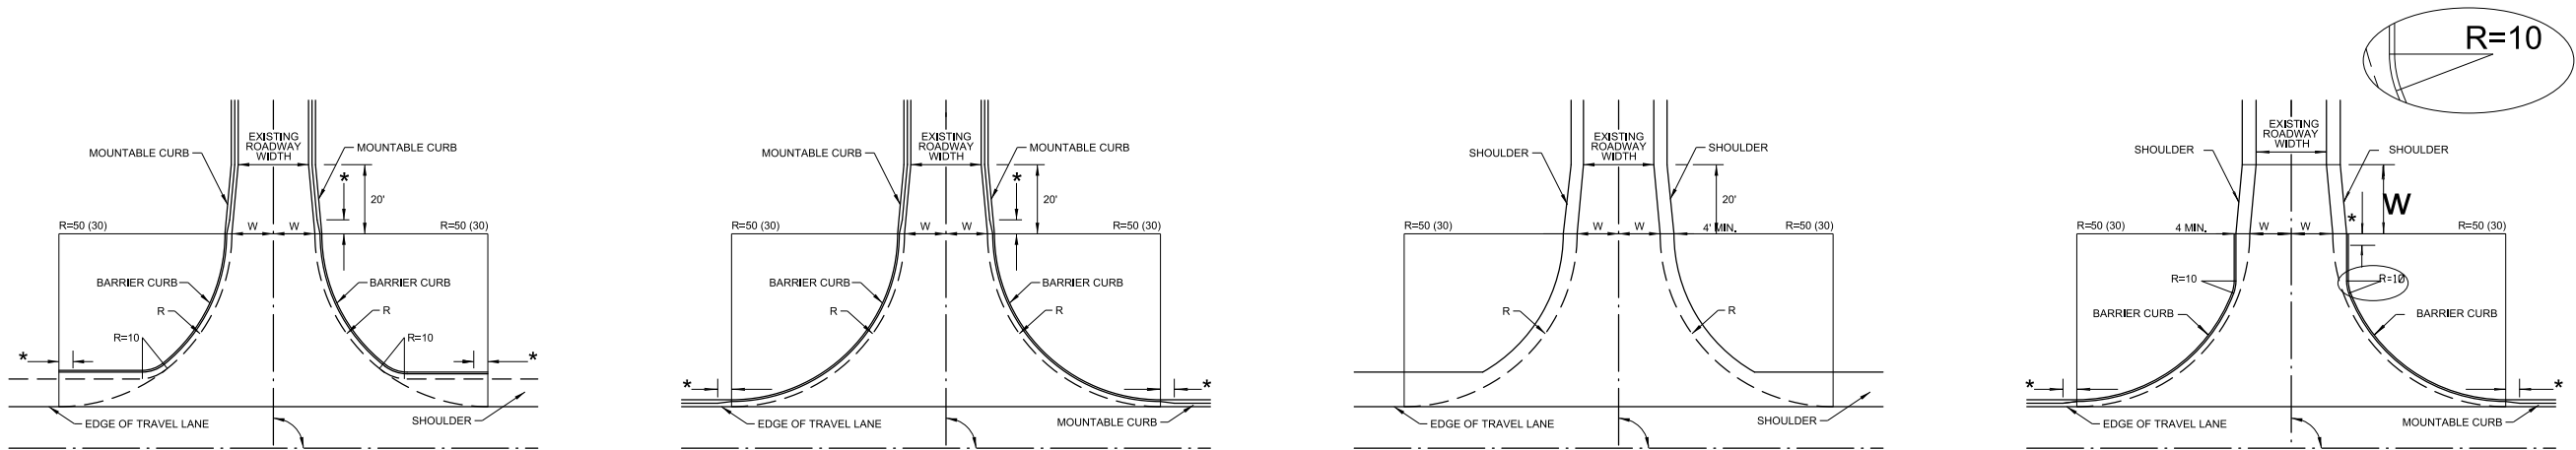

NOTE: * CURB TRANSITION (4')
W = WIDTH OF TRAVEL LANE AS PER DES. STD. FOR SIDE ROAD

GEOMETRIC DETAILS

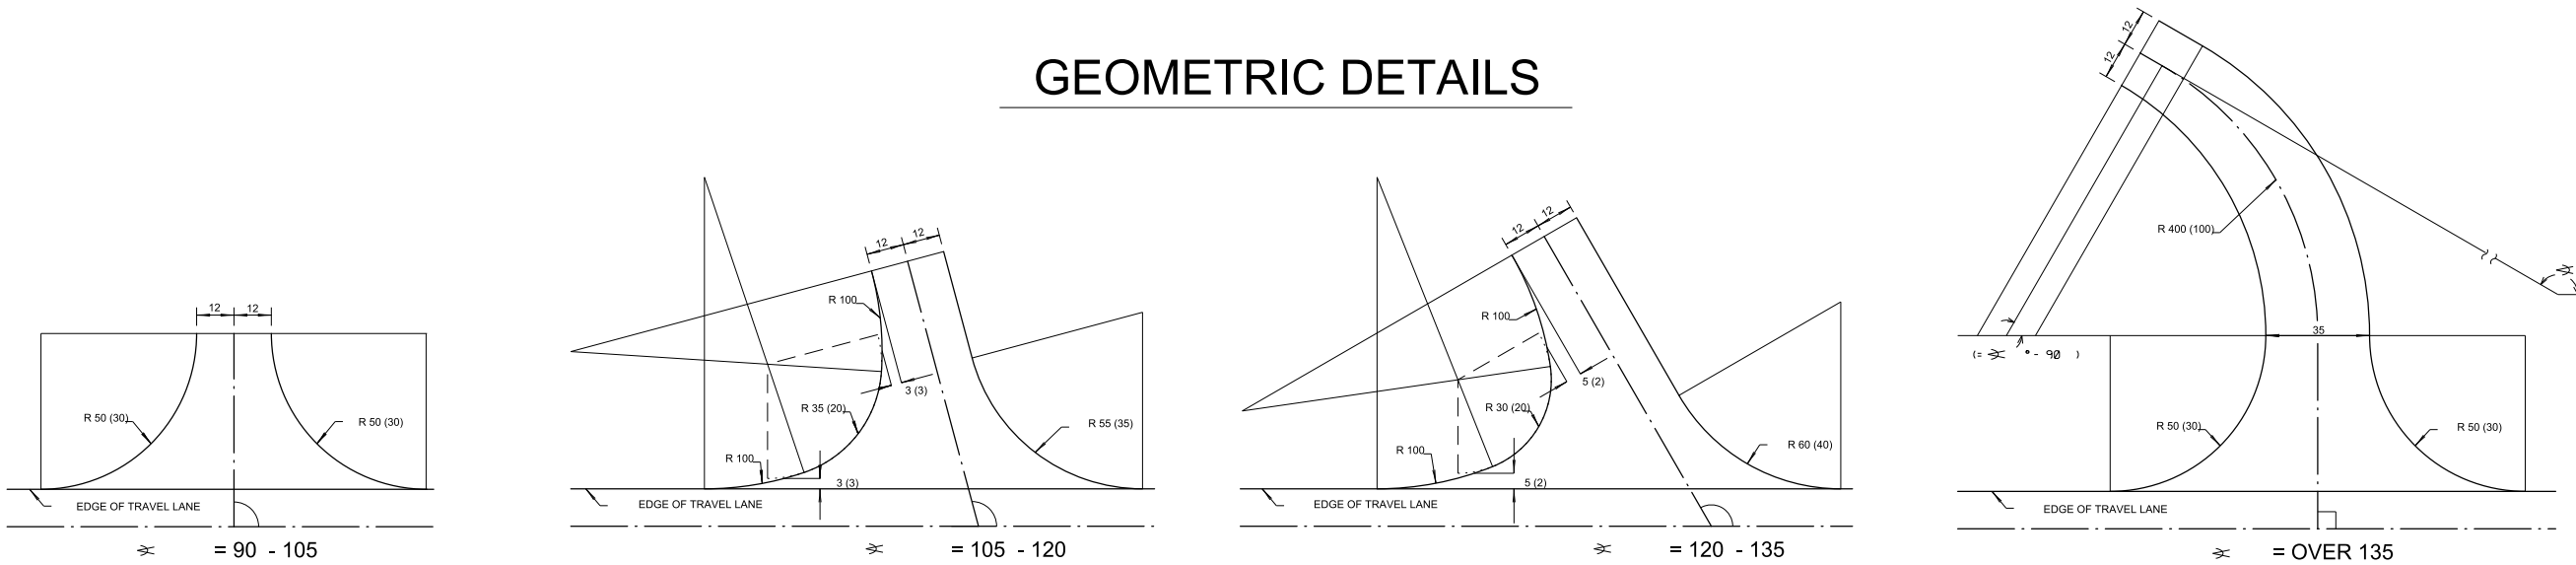

NOTE: ALL DIMENSIONS ARE IN FEET
() MAY BE USED IN URBAN AREAS
RADII TO BE ADJUSTED FOR HIGH TRUCK VOLUMES

Figure 6-03: Typical Turnouts