
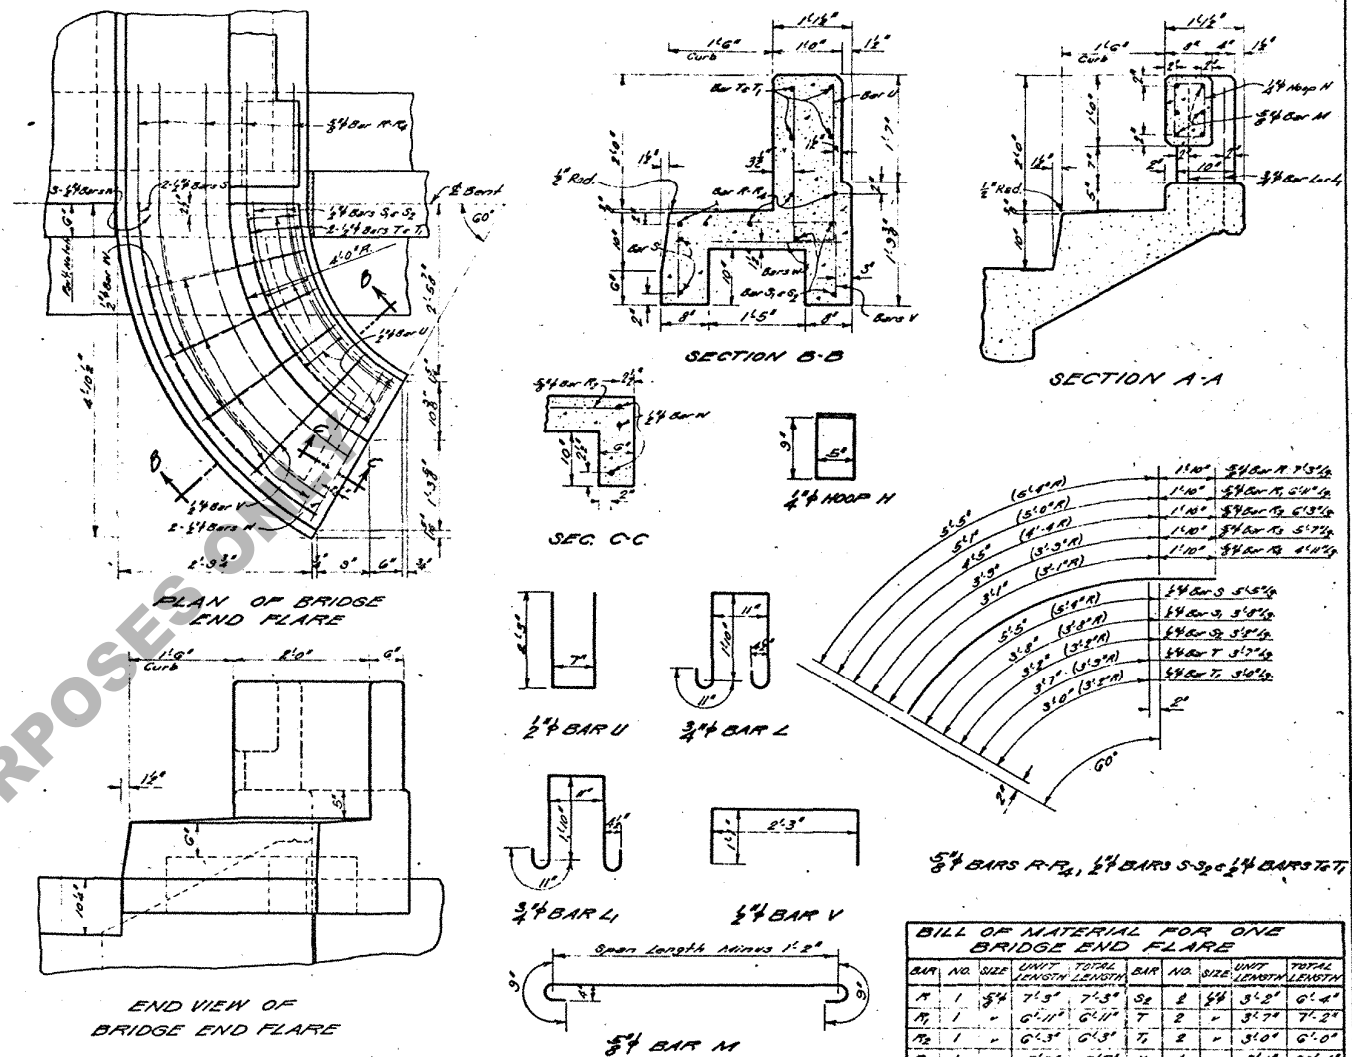


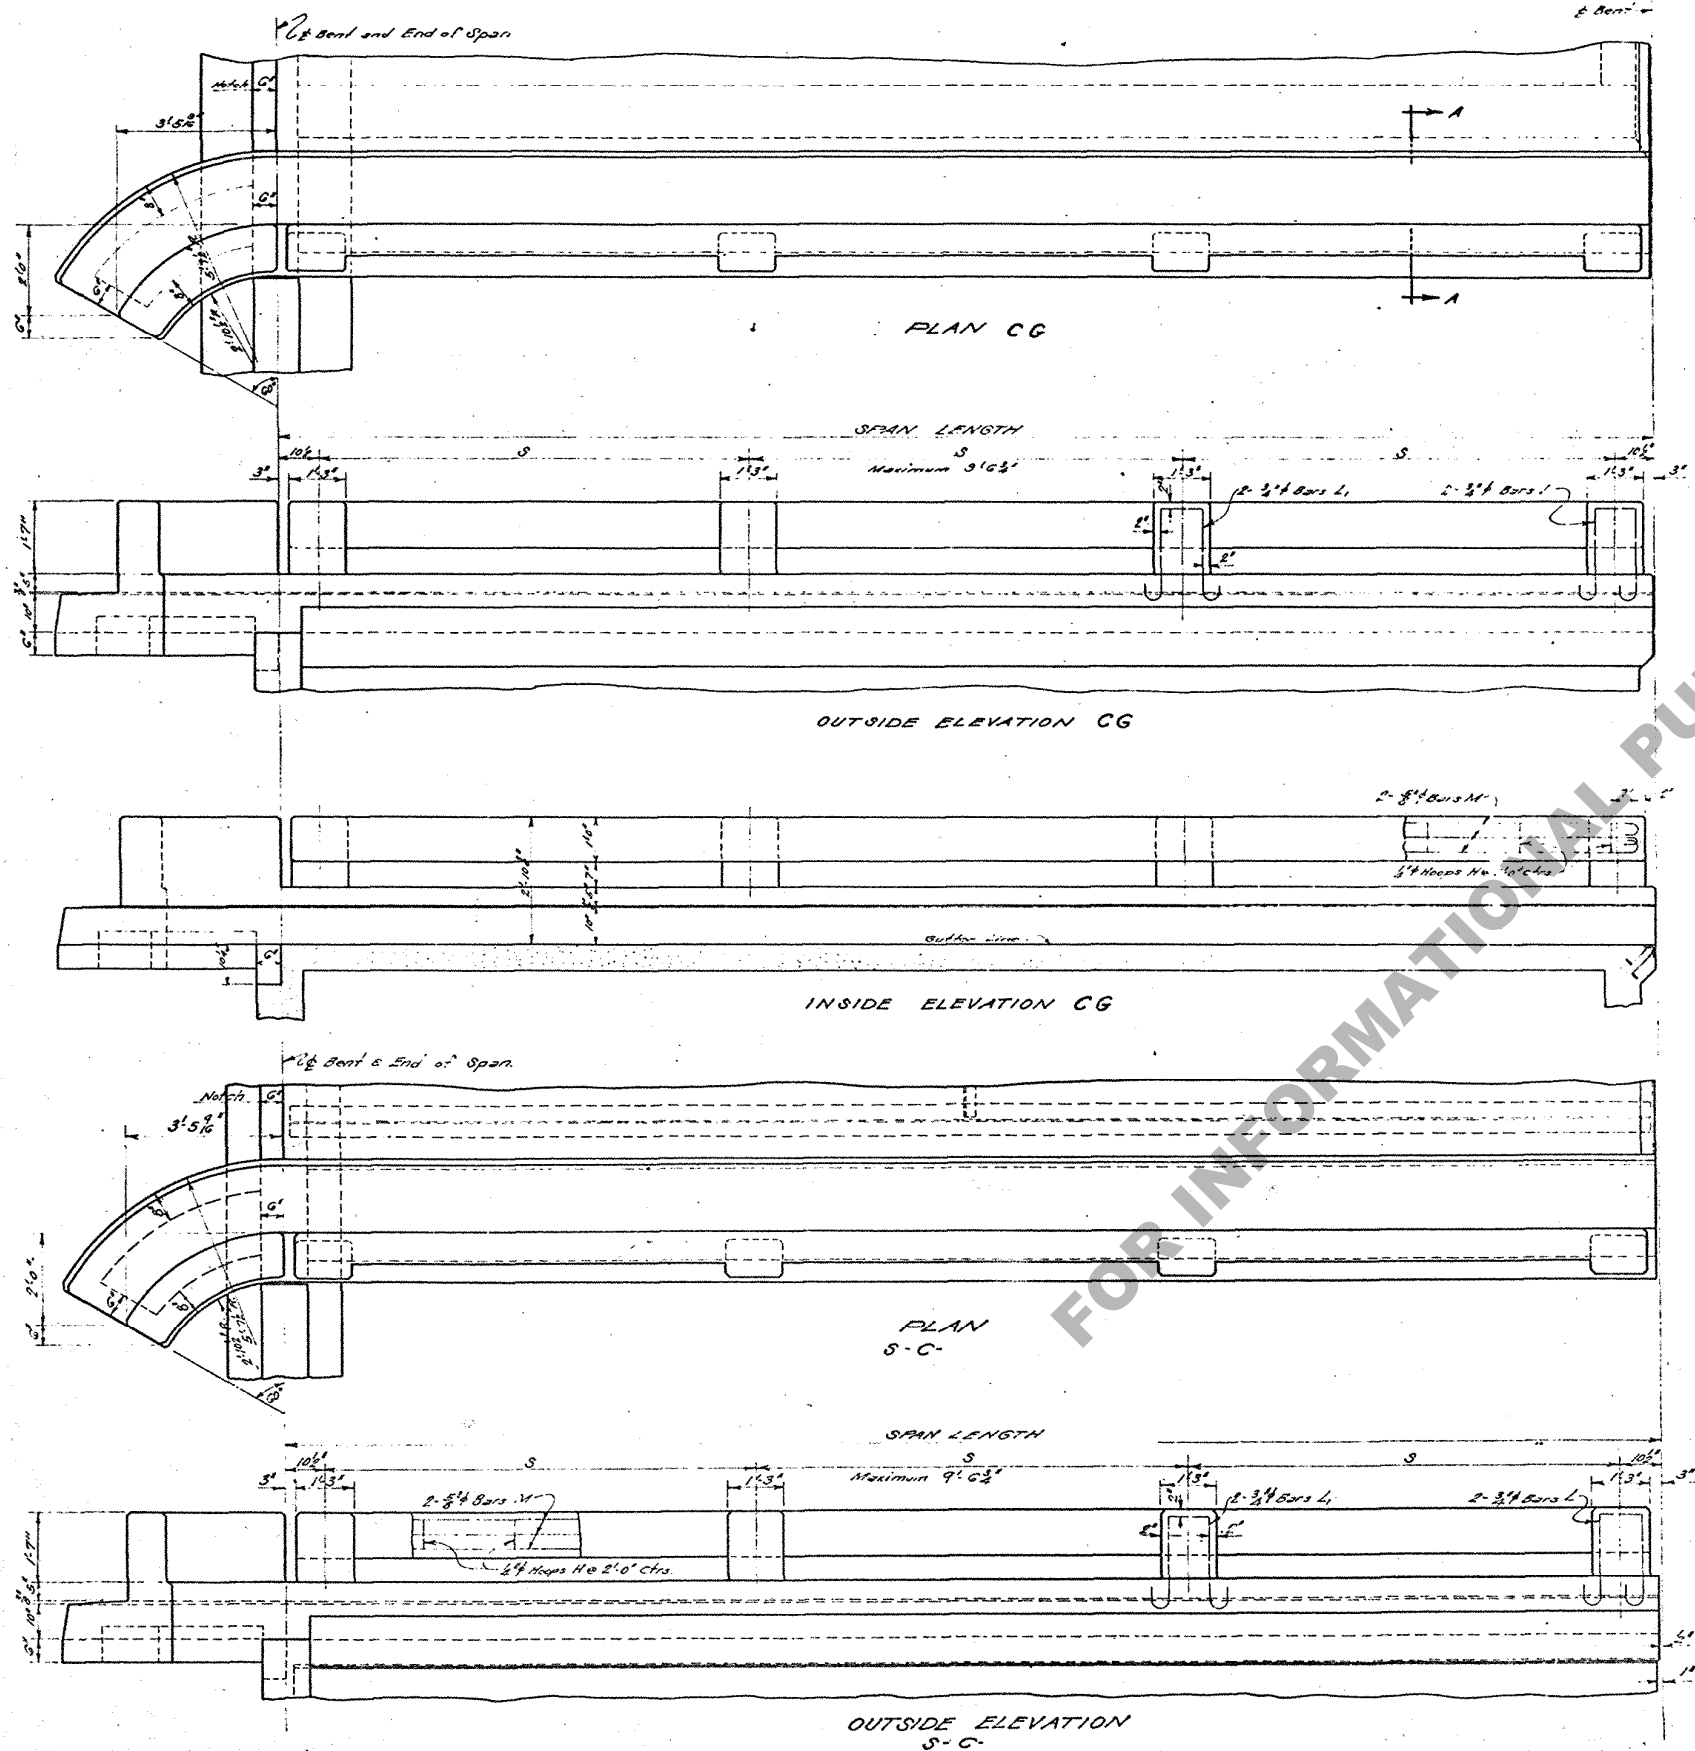

BILL OF MATERIAL FOR ONE BRIDGE END FLARE									
BAR NO.	SIZE	UNIT	TOTAL LENGTH	BAR NO.	SIZE	UNIT	TOTAL LENGTH		
A	1	5/8"	7'-5"	52	2	5/8"	6'-4"		
A ₁	1	"	6'-11"	7	2	"	7'-2"		
A ₂	1	"	6'-3"	7 ₁	2	"	6'-0"		
A ₃	1	"	5'-7"	U	4	"	20'-4"		
A ₄	1	"	4'-11"	V	4	"	17'-8"		
				W	10	"	2'-5"		
TOTAL 5/8" BARS			30'-11"	TOTAL 5/8" BARS			36'-2"		
5	2	5/8"	5'-5"						
5 ₁	1	"	3'-8"	TOTAL 5/8" BARS 36'-2" = 64 LBS					
TOTAL REINFORCING STEEL							96 LBS		
TOTAL CLASS 3 rd CONCRETE							0.65 CU YDS.		