
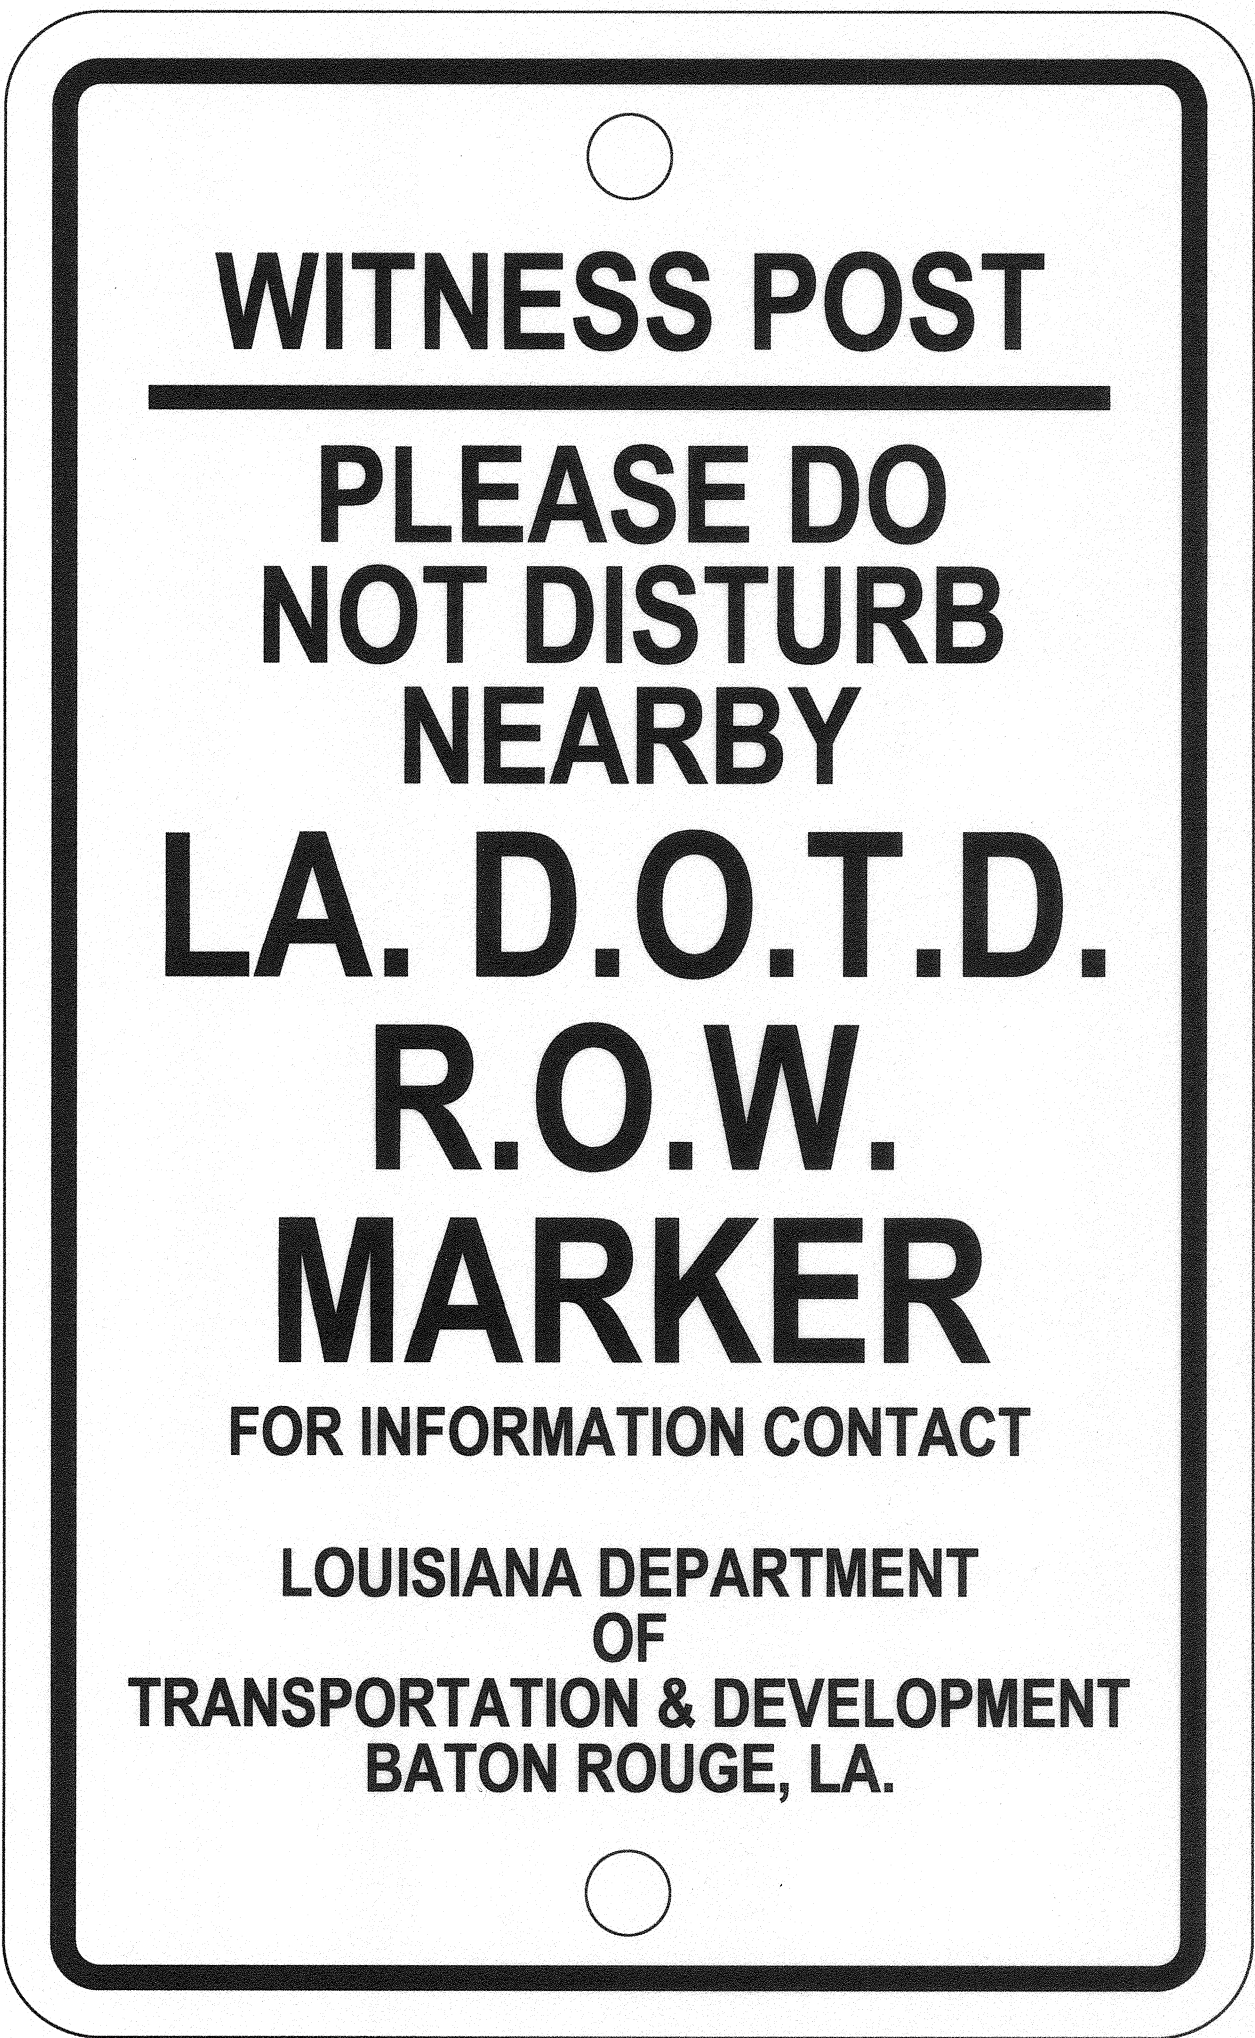
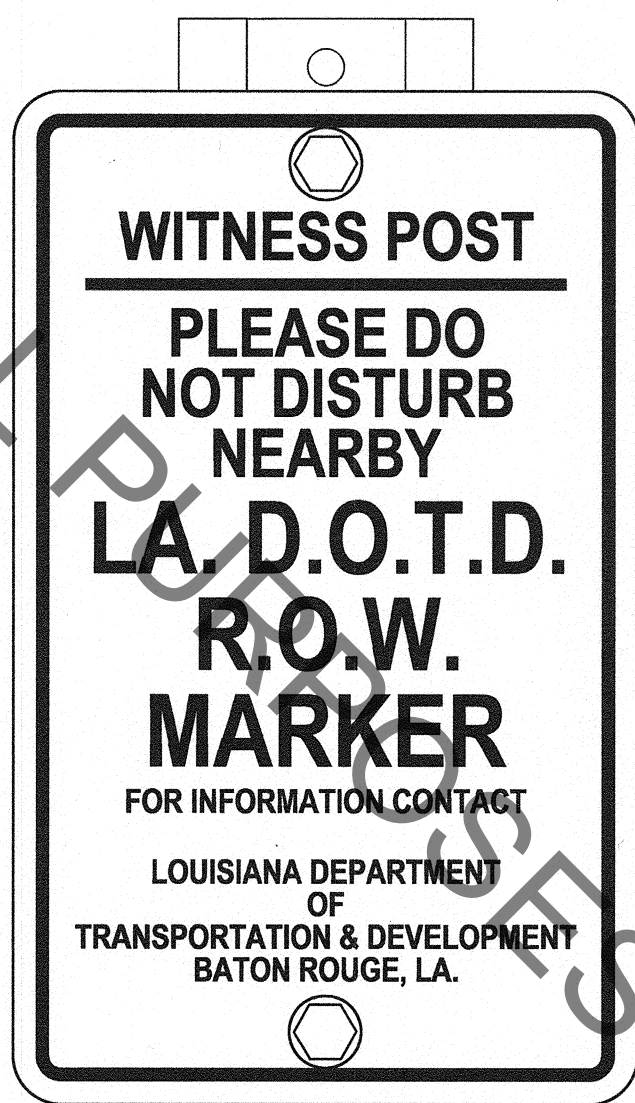


STANDARD RIGHT OF WAY MONUMENT
WITNESS POST
PLAN SHOWING WHERE POSTS ARE TO BE PLACED

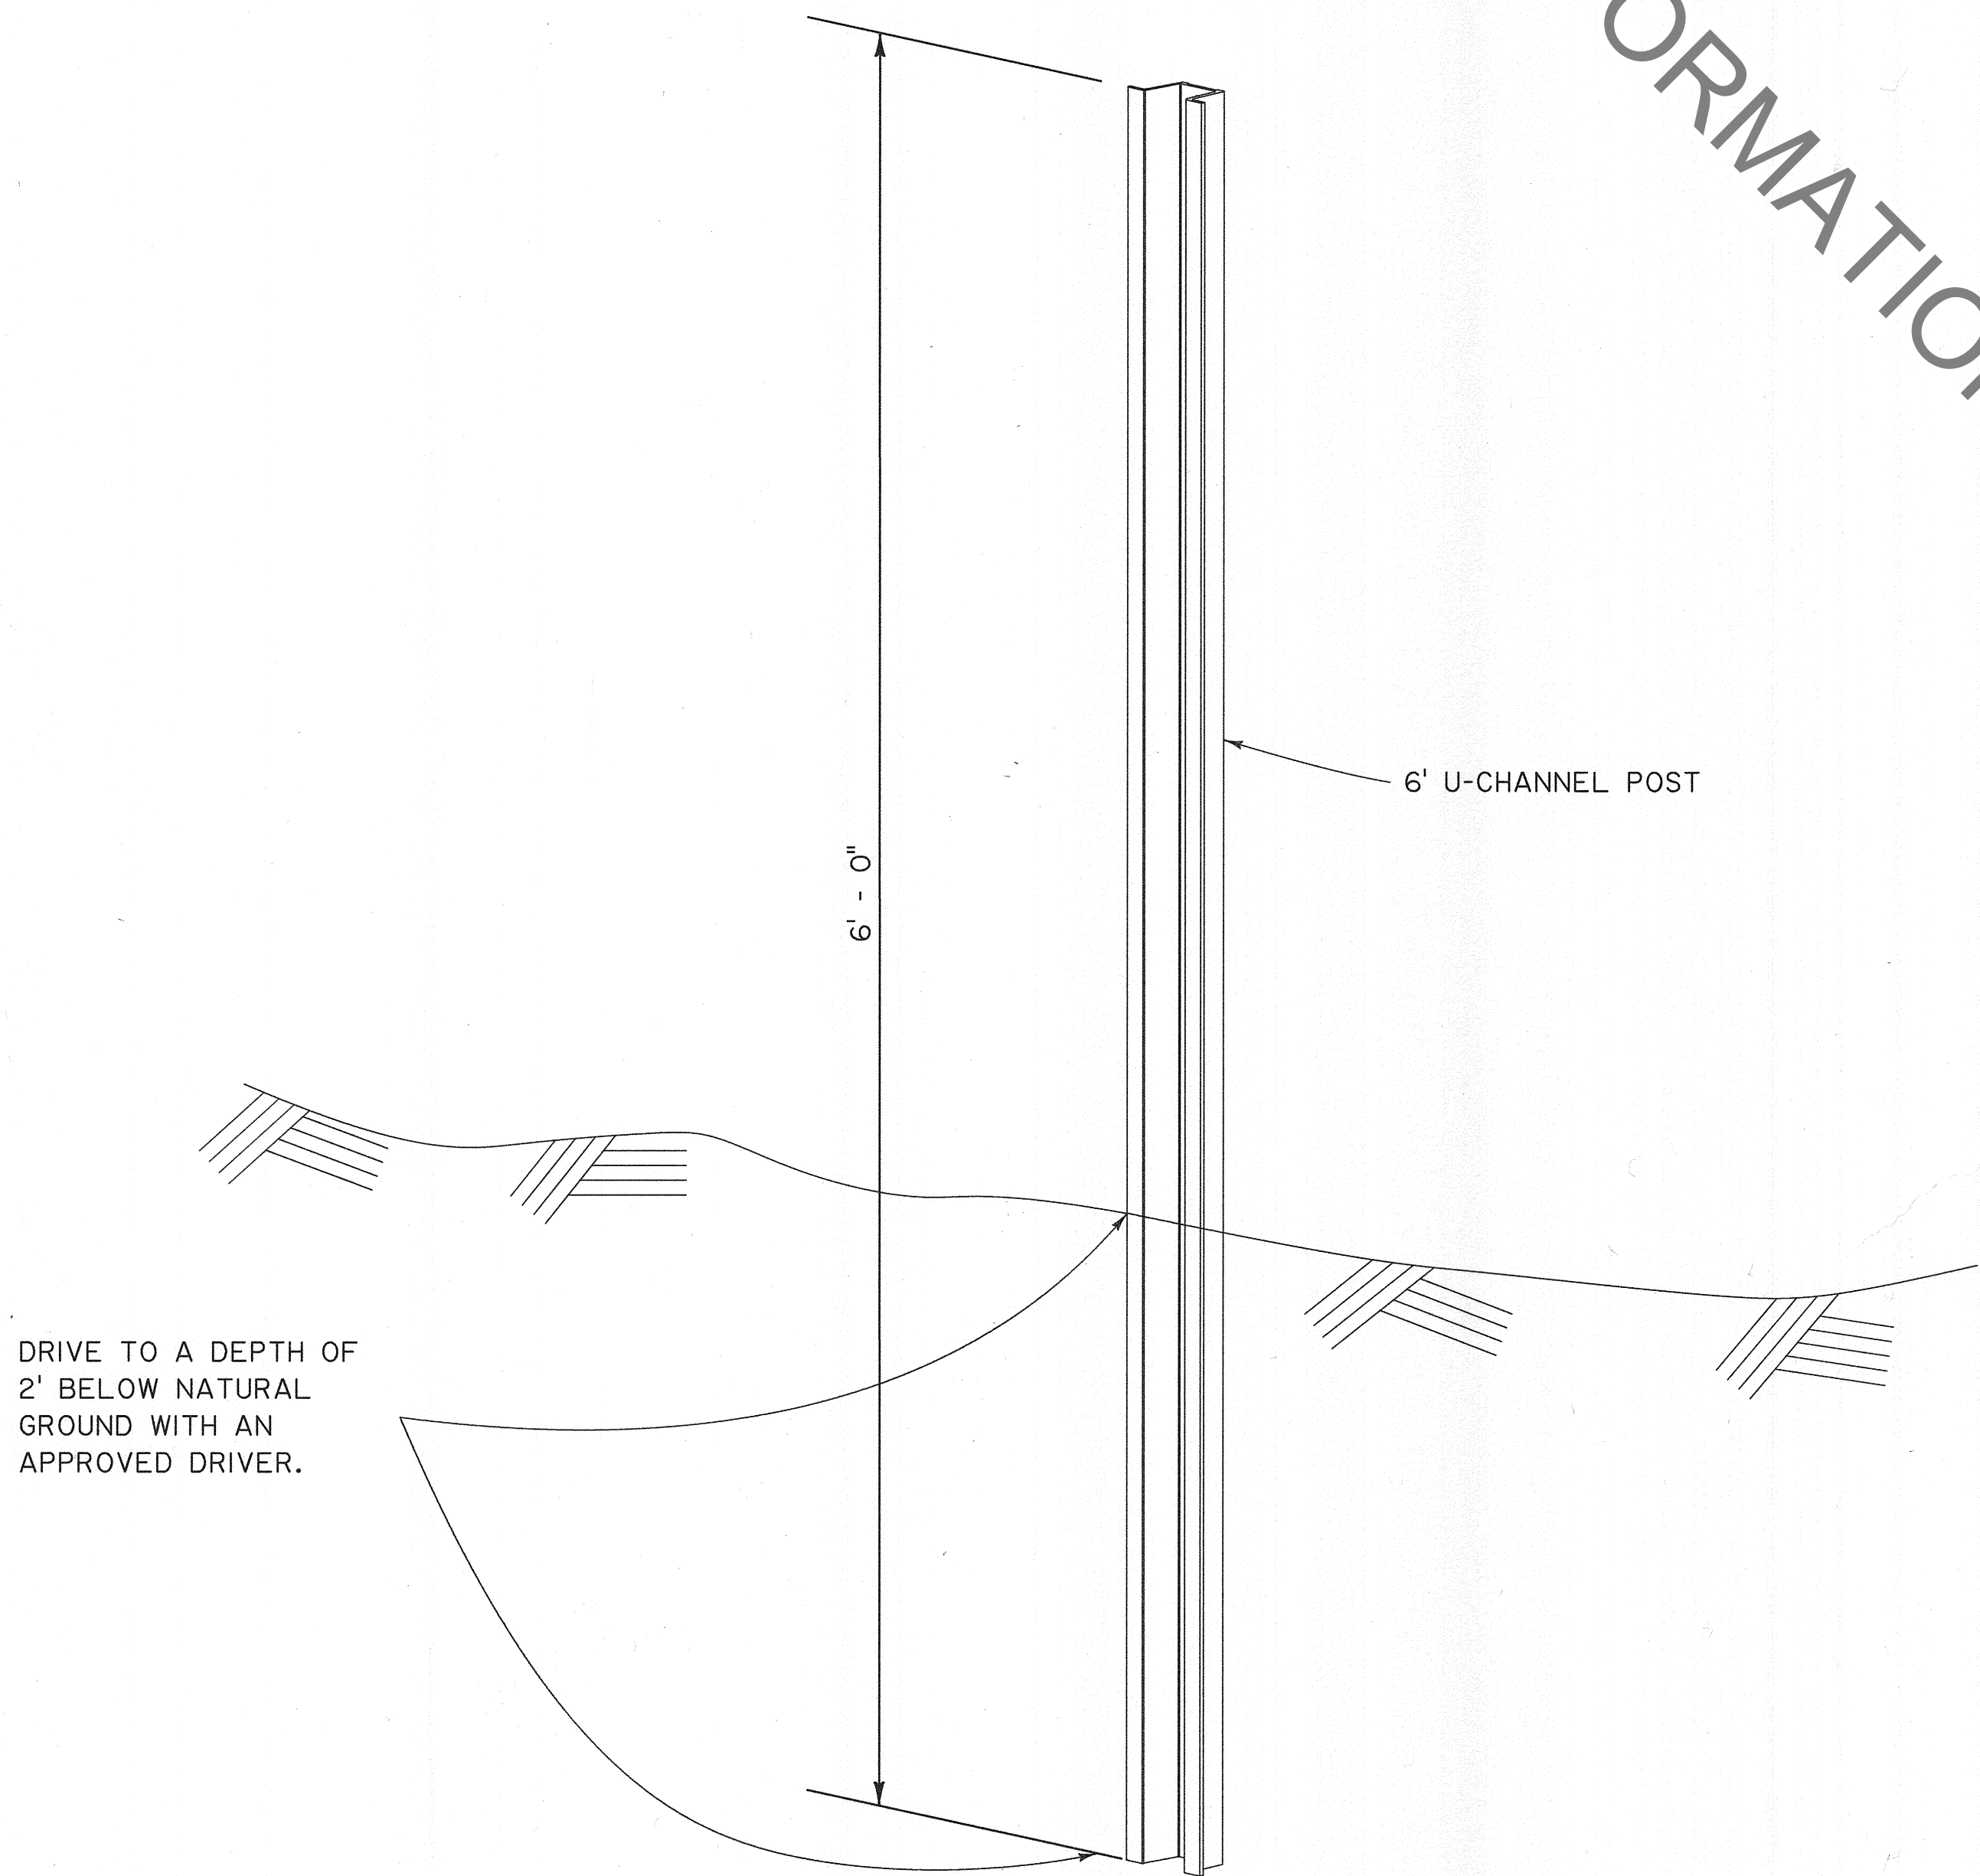

WITNESS POST SHALL CONSIST OF A U-CHANNEL POST AND RIGHT OF WAY MARKER SIGN DESCRIBED FURTHER AS A HEAVY DUTY GALVANIZED U-CHANNEL POST WEIGHING APPROXIMATELY 2 POUNDS PER FOOT, BEING 6 FOOT IN LENGTH, WITH 3/8 INCH BOLT HOLES SPACED 1 INCH APART ALONG THE LENGTH OF THE POST. THE SIGN SHALL BE MADE OF ALUMINUM WITH A THICKNESS OF 1/16 INCH, MEASURING 6 1/2 INCHES BY 10 1/2 INCHES WITH A DURABLE DECAL AND HAVING 2 BOLT HOLES, SPACED 9 INCHES APART, TO ACCOMMODATE A 3/8 INCH BOLT. THE POST AND SIGN MUST MEET THE STANDARDS AS SHOWN ON THE PLANS OR AN APPROVED EQUAL. SUBSTITUTIONS MUST BE APPROVED BY THE LOCATION AND SURVEY SECTION ADMINISTRATOR, BATON ROUGE, LOUISIANA.

THE SIGN SHALL BE FASTENED TO THE POST USING EITHER GALVANIZED OR STAINLESS STEEL BOLTS, NUTS AND WASHERS, WITH SAID BOLT BEING 3/8 INCH DIAMETER AND LONG ENOUGH TO PROTRUDE 1/2 INCH OR LONGER BEYOND THE REAR OF THE POST.

SHEET NUMBER		PARISH		CONTROL SECTION		STATE PROJECT	
DESIGN	CHECK	DRAWN	DATE	REVIEW	SERIES		
APPROVED BY CHIEF ENGINEER:		DATE: 2/1/2021		STANDARD PLAN		WP-01	
RIGHT OF WAY MONUMENT WITNESS POST		LOCATION AND SURVEY		DOTD		LOUISIANA DEPARTMENT OF TRANSPORTATION & DEVELOPMENT	