
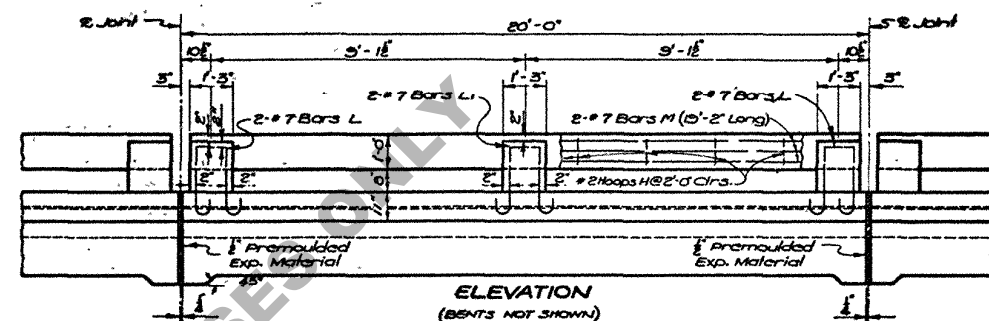
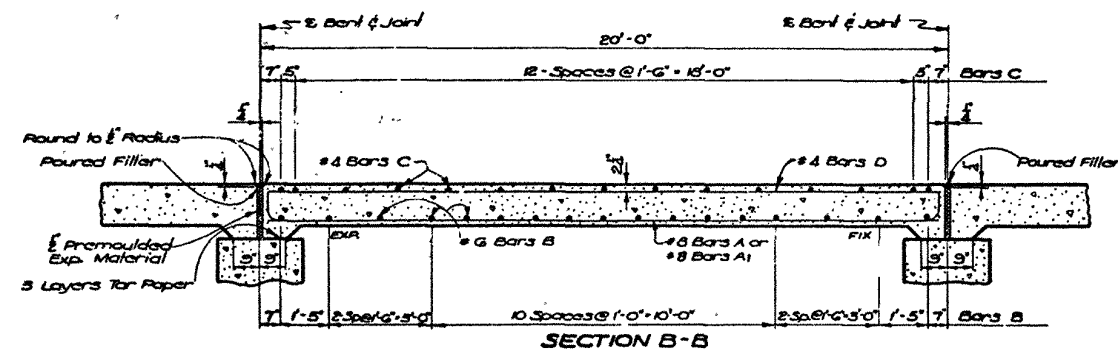
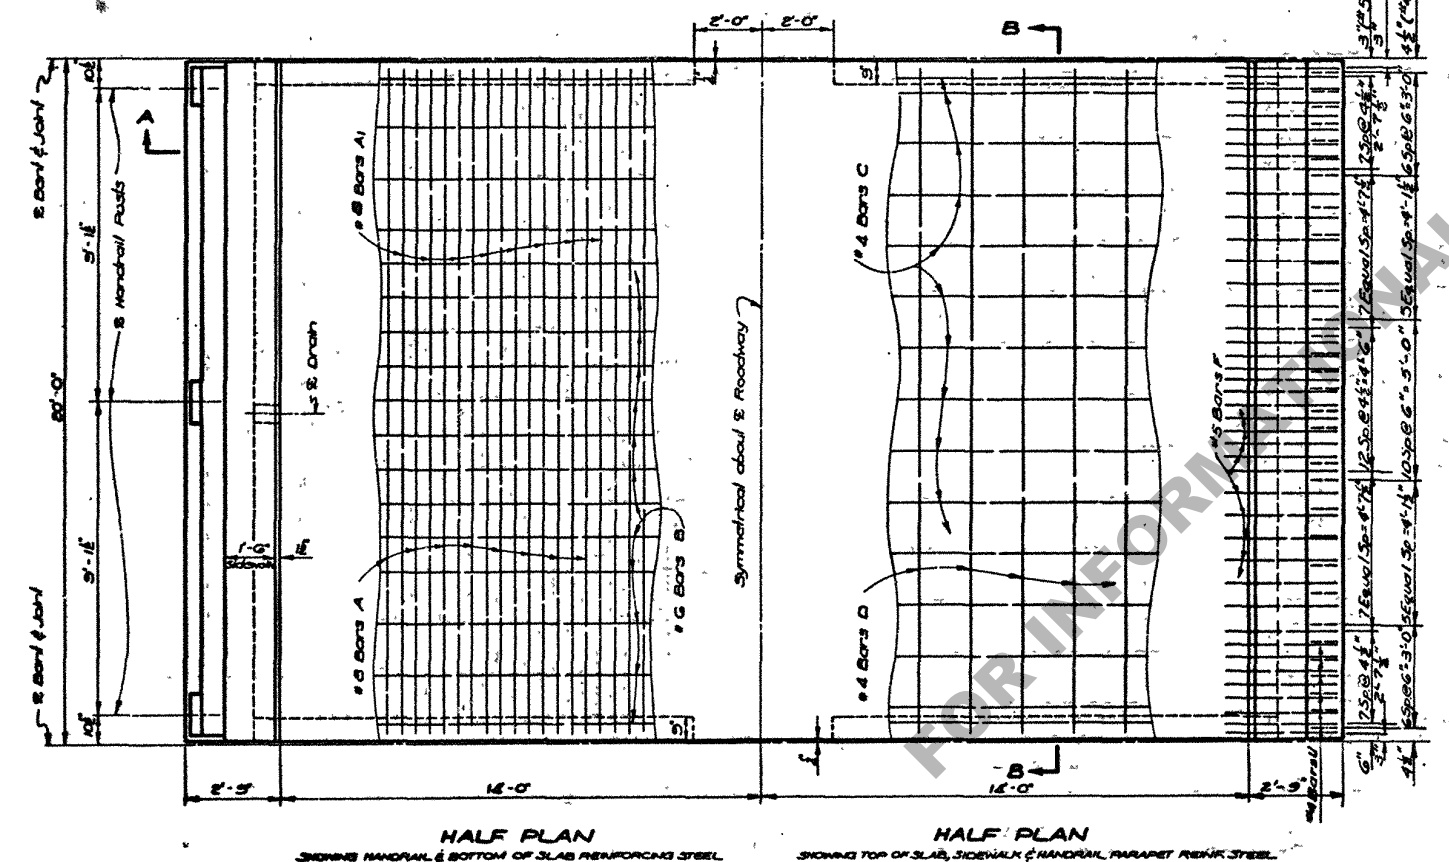


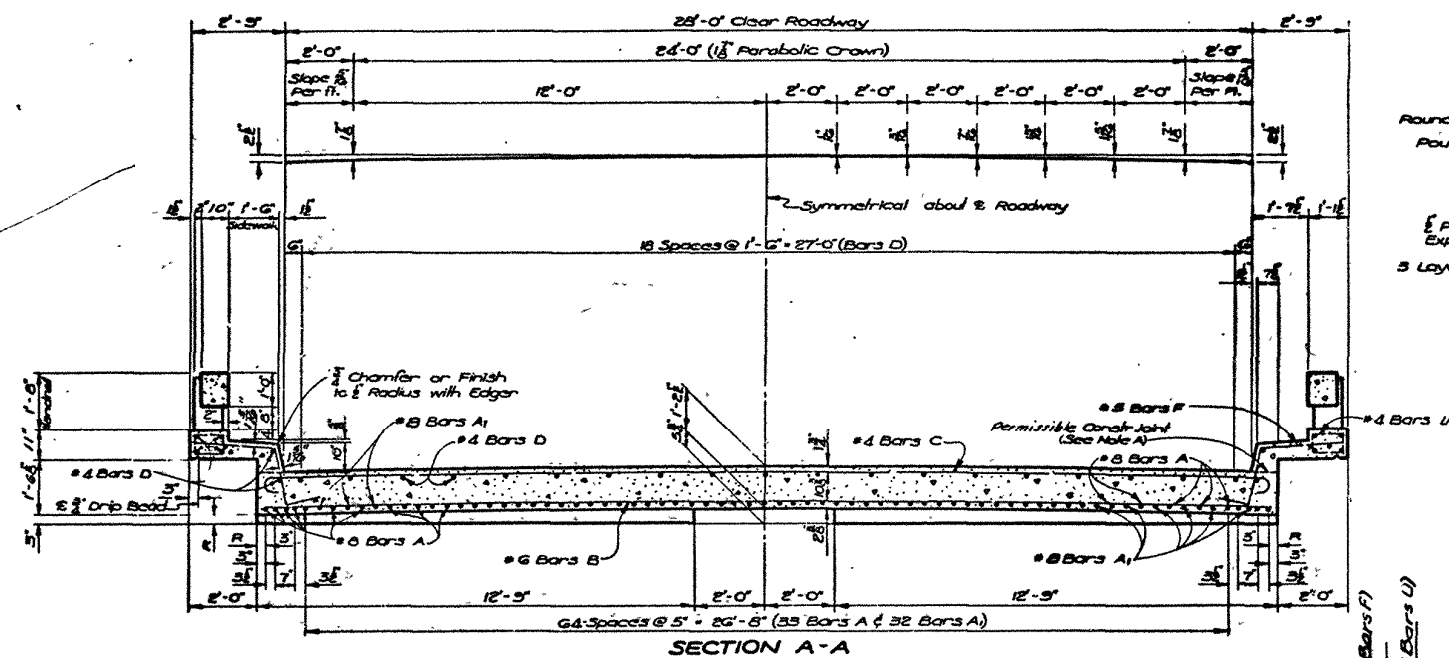

QUANTITIES (ONE SPAN)					
BAR	SIZE	NO	UNIT LENGTH	TOTAL LENGTH	LOCATION
A	#8	41	20'-10"	854'-2"	Bottom of Slab
A1	#8	32	19'-7"	626'-8"	Bottom of Slab
TOTAL #8 BARS = 1480'-10" = 393.4 LBS.					
B	#6	17	29'-1"	494'-5"	Bottom of Slab
TOTAL #6 BARS = 494'-5" = 743 LBS.					
F	#3	86	5'-0"	430'-0"	Slab and Sidewalks
TOTAL #5 BARS = 430'-0" = 44.8 LBS.					
C	#4	15	30'-0"	450'-0"	Top of Slab
D	#4	33	19'-6"	643'-6"	Top of Slab & Sidewalks
U	#4	66	3'-9"	247'-6"	Handrail Parapets
TOTAL #4 BARS = 1341'-0" = 895 LBS.					
TOTAL DEFORMED REINFORCING STEEL = 604.1 LBS.					
TOTAL CLASS "A" CONCRETE = 30.13 CU. YDS					
TOTAL CONCRETE HANDRAIL = 39.00 LIN. FT.					