
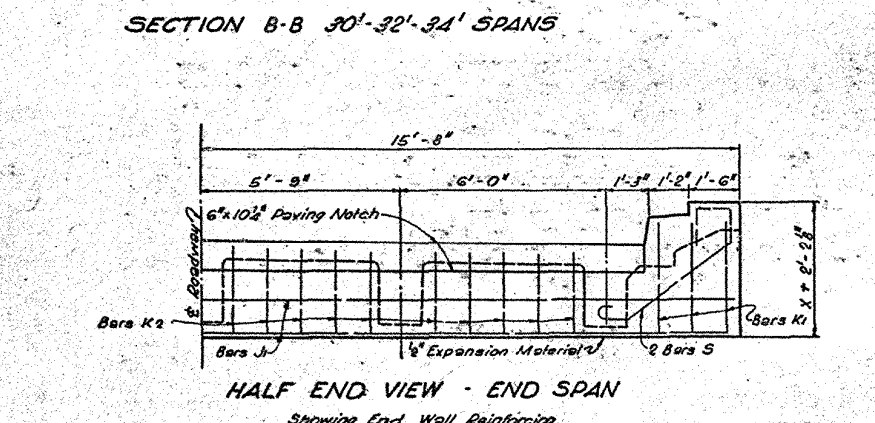
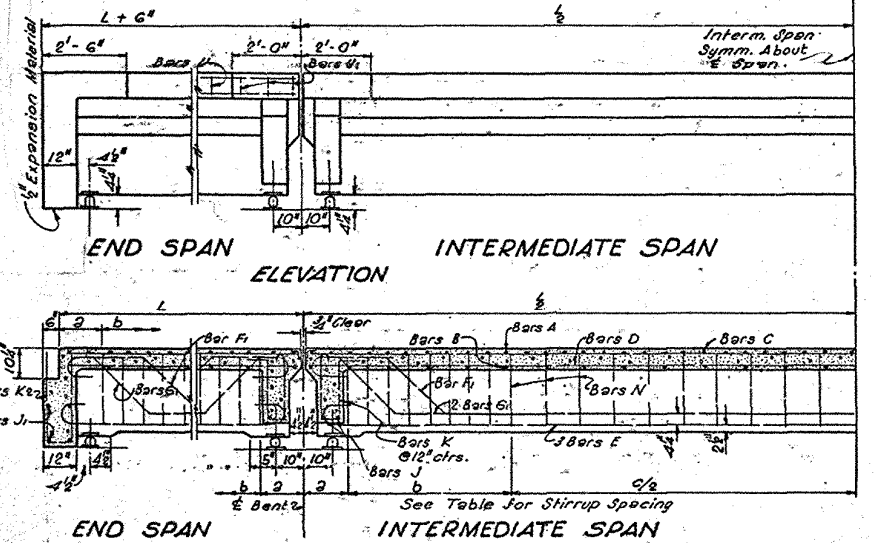
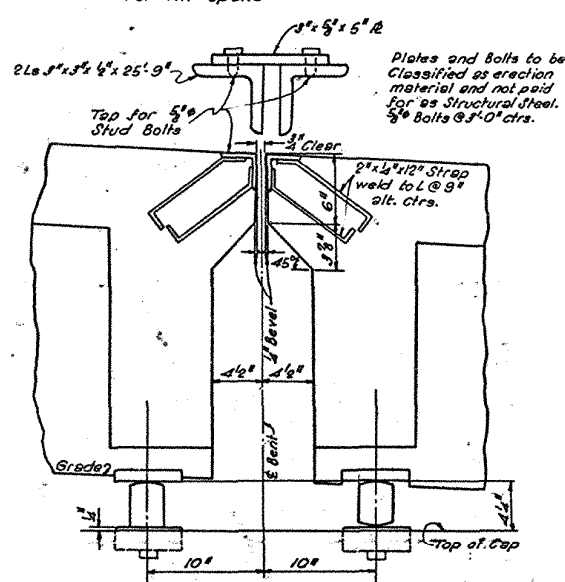
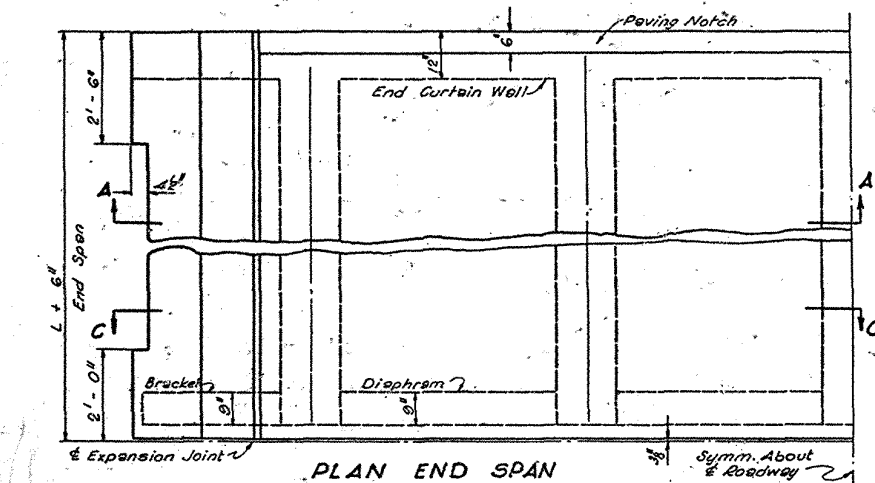
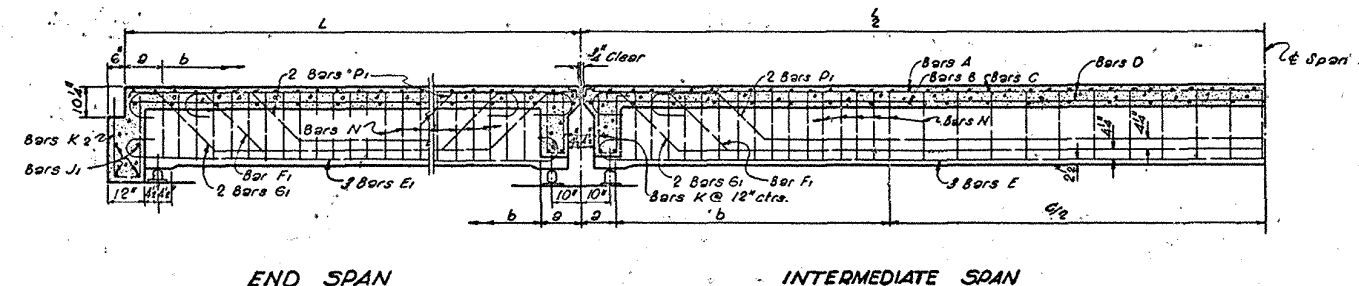


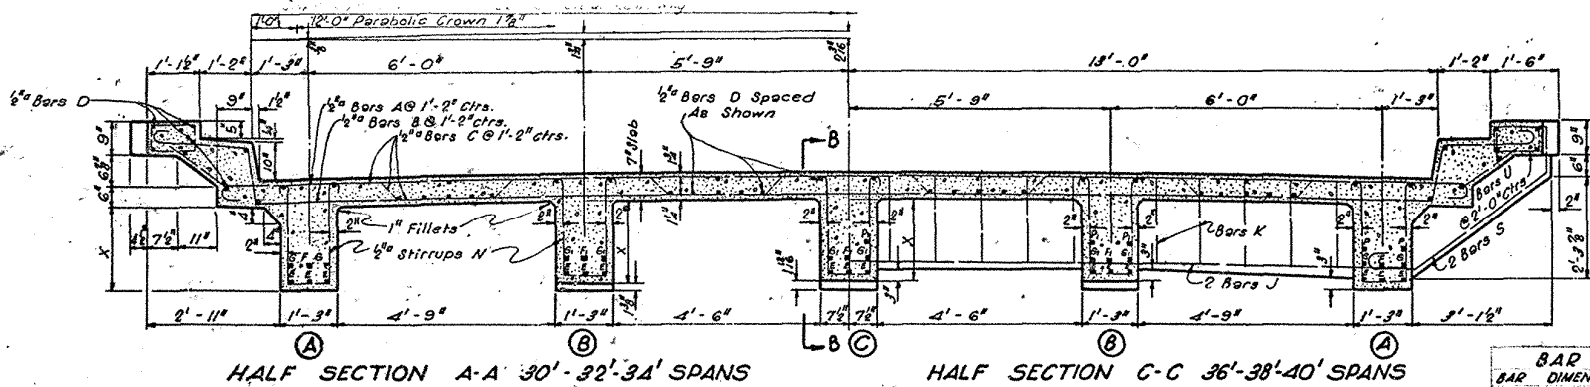


BAR BENDING TABLE

BAR	DIMEN.	30' SPAN	32' SPAN	34' SPAN	36' SPAN	38' SPAN	40' SPAN
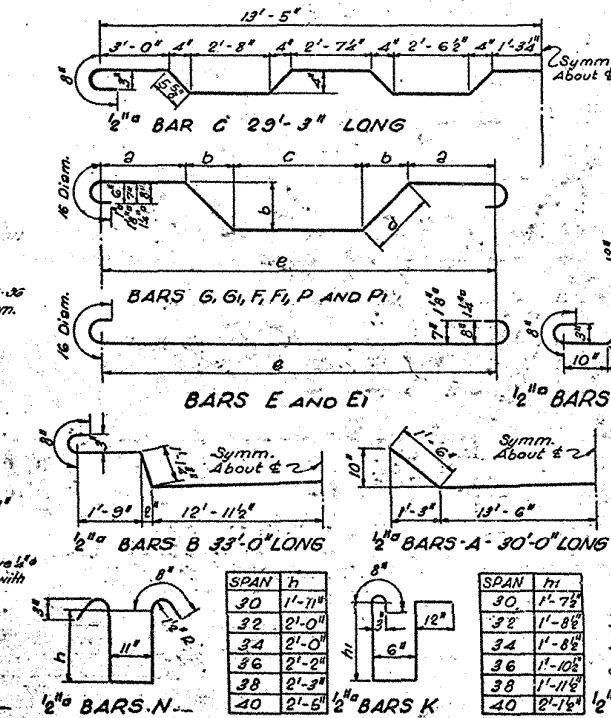

DIMENSIONS AND QUANTITIES

SPAN	30	32	34	36	38	40

General Notes:

Specifications: Louisiana Highway Commission Live Load: H-15. Dead Load: Calculated weight of concrete. Concrete to be class "A". All dimensions to Reinforcing Steel are to bar centers. Bar splices are allowed only where shown. All exposed corners to have 1/4" chamfer unless noted. Slab curbs and beam stems to be placed in one continuous operation. Structural Steel and C.I. Plates to be paid for as Structural Steel. Expansion Material to be included in unit price bid for concrete. All exposed surfaces, except roadway slab, to have a "Rubbed Finish".

STANDARD PLAN
REINFORCED CONC. DECK GIRDER SPANS
26'-0" CLEAR ROADWAY
30'-0" TO 40'-0" SPANS
USE WITH STD. PLAN C-5-16-15

LOUISIANA HIGHWAY COMMISSION
BATON ROUGE, LA.

DESIGNED: Planning

BRIDGE DESIGNING ENGINEER