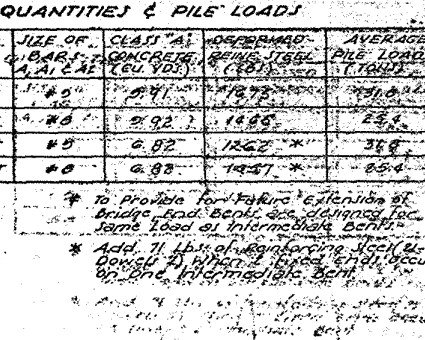
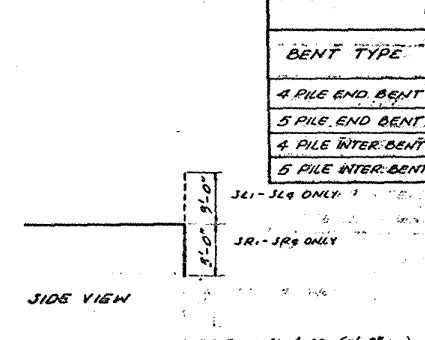
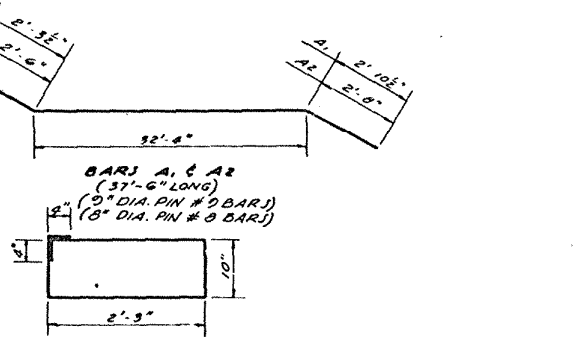
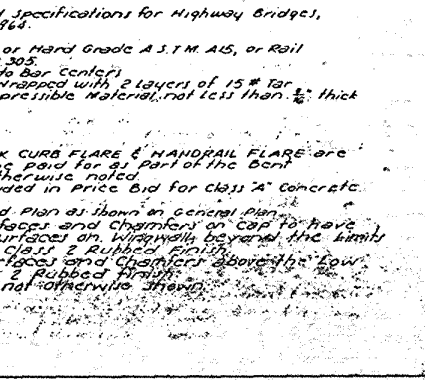
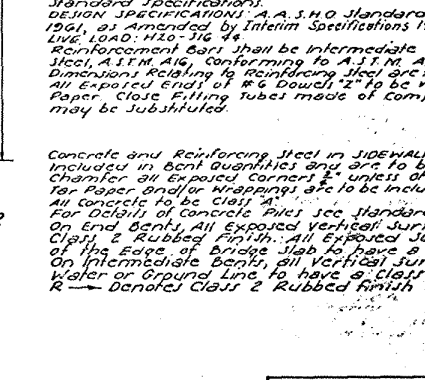
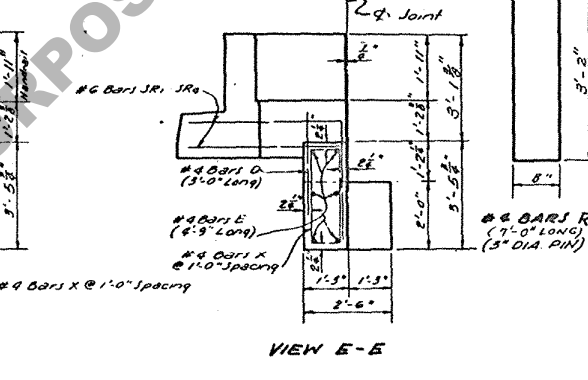
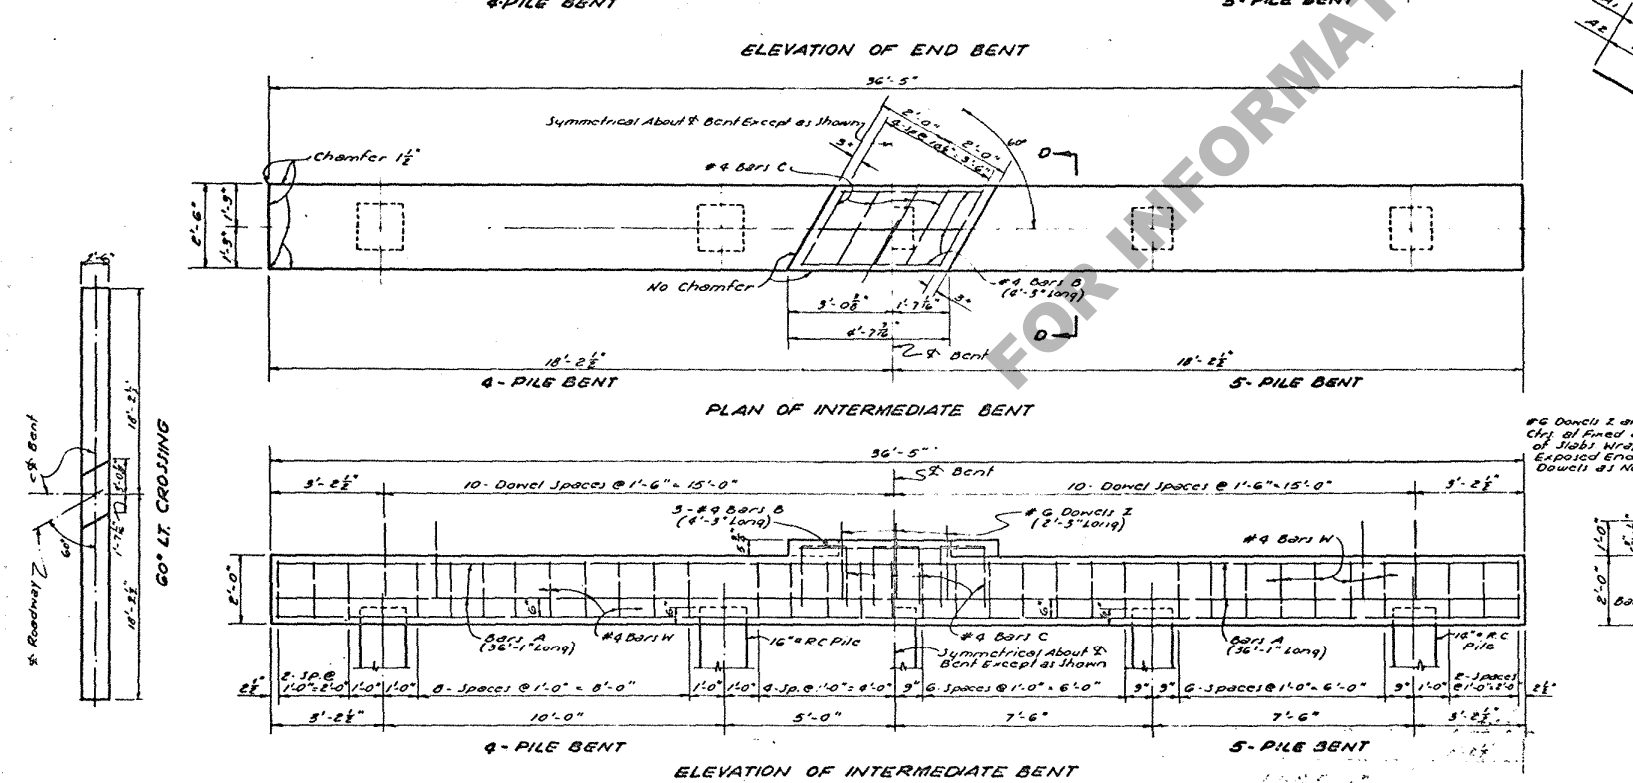
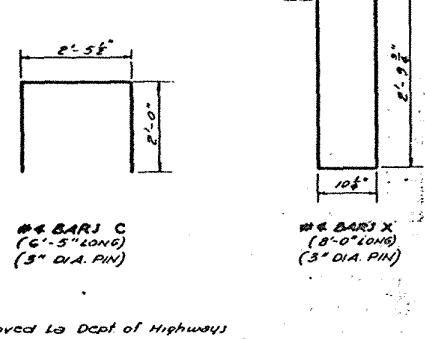
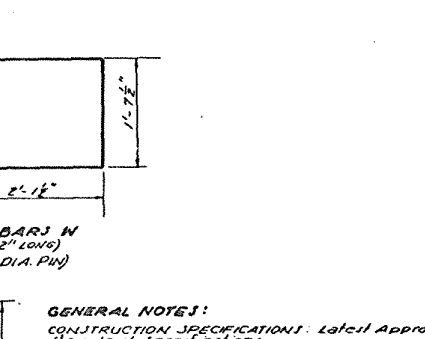
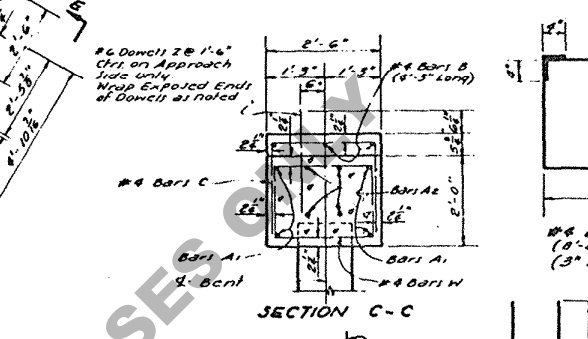
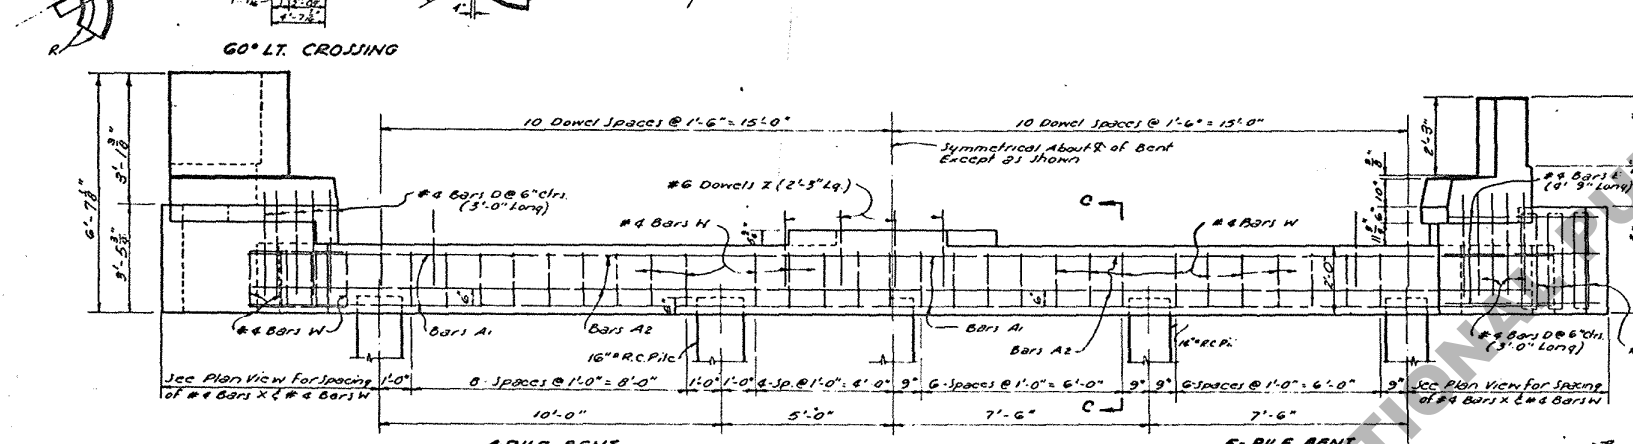
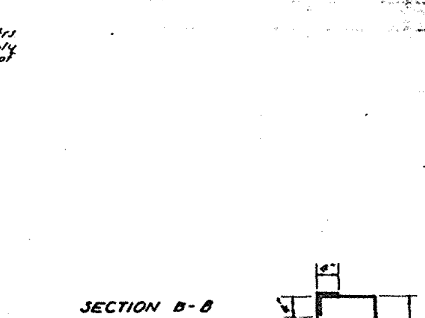
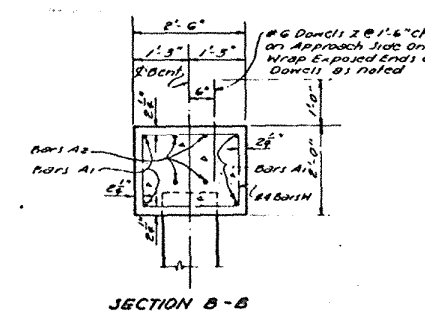
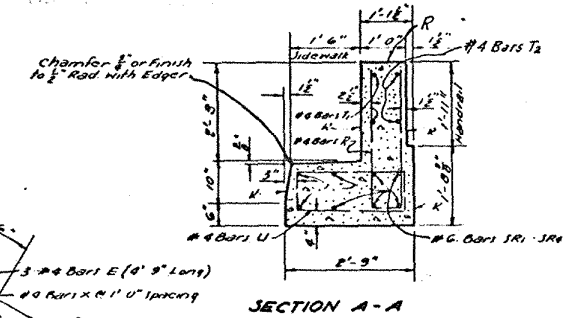
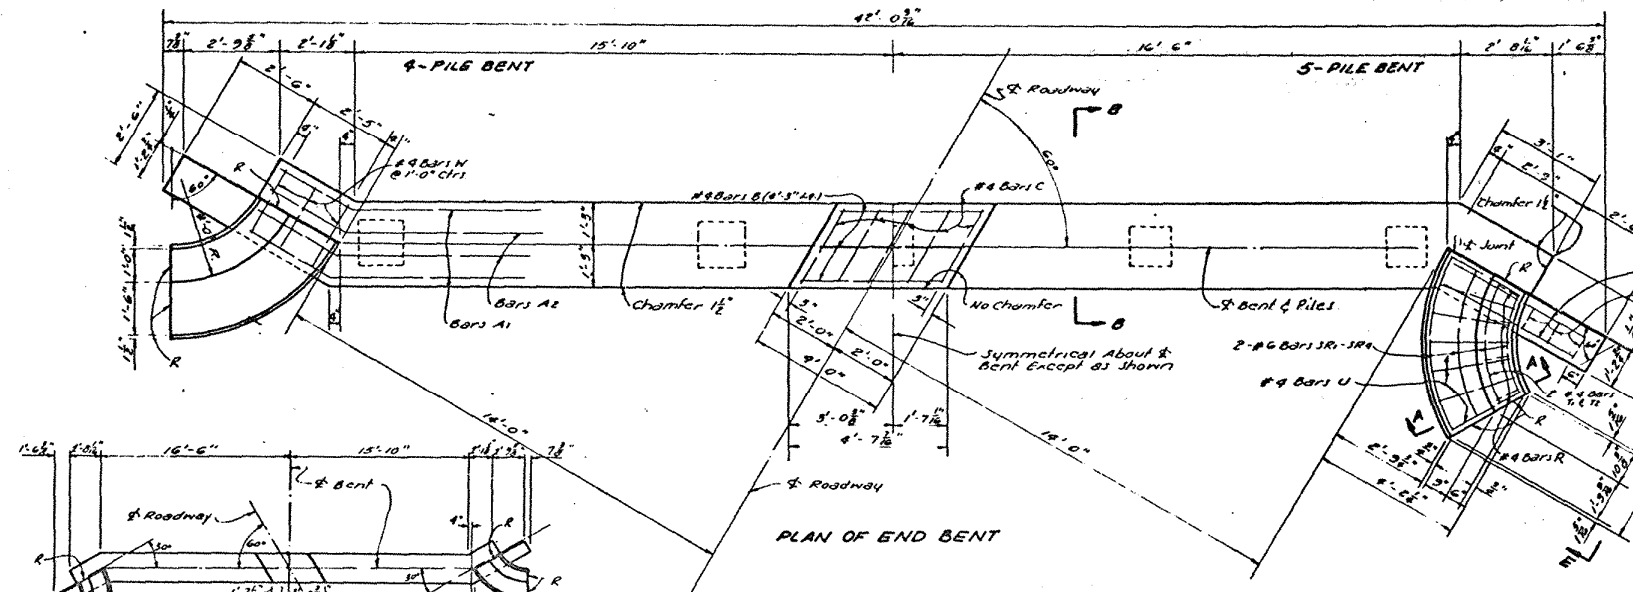


QUANTITIES & PILE LOADS


STANDARD PLAN
PRECAST CONCRETE PILE BENTS
FOR 20'-0" CONCRETE SLAB SPANS
LIVE LOAD: H20-S16-44
28'-0" ROADWAY 1'-6" SIDEWALKS
DATED JUNE 20, 1962

STATE OF LOUISIANA
DEPARTMENT OF HIGHWAYS

DESIGNED BY: [Signature]
CHECKED BY: [Signature]
BRIDGE DESIGN SECTION