


16" CAST IN PLACE METAL SHELL PILE.  
UNION METAL MFG. CO. FLUTED MONOTUBE PILE  
NO. 7 GAGE TYPE YN 16 OR EQUAL.

NOTE: Field Pile Splice (Monotube)  
to be Heavy-Duty Type Field Joint  
with 1'-0" Overlap.


| FLUTED STEEL MONOTUBE TAPERED PILES |                                                                |       |      |      |      |      |      |      |      |      |      |     |               |
|-------------------------------------|----------------------------------------------------------------|-------|------|------|------|------|------|------|------|------|------|-----|---------------|
| PILE DIAMETER                       | CONCRETE QUANTITY (CU. YDS.) FOR VARYING LENGTH (FT.) OF PILES |       |      |      |      |      |      |      |      |      |      |     | PILE DIAMETER |
|                                     | 25                                                             | 30    | 35   | 40   | 45   | 50   | 55   | 60   | 65   | 70   | 75   |     |               |
|                                     |                                                                |       |      |      |      |      |      |      |      |      |      |     |               |
| 16"                                 | 0.722                                                          | 0.938 | 1.15 | 1.37 | 1.59 | 1.80 | 2.02 | 2.23 | 2.45 | 2.67 | 2.88 | 16" |               |
| 18"                                 | 0.740                                                          | 1.00  | 1.26 | 1.53 | 1.80 | 2.06 | 2.33 | 2.59 | 2.86 | 3.12 | 3.39 | 18" |               |
|                                     |                                                                |       |      |      |      |      |      |      |      |      |      |     |               |
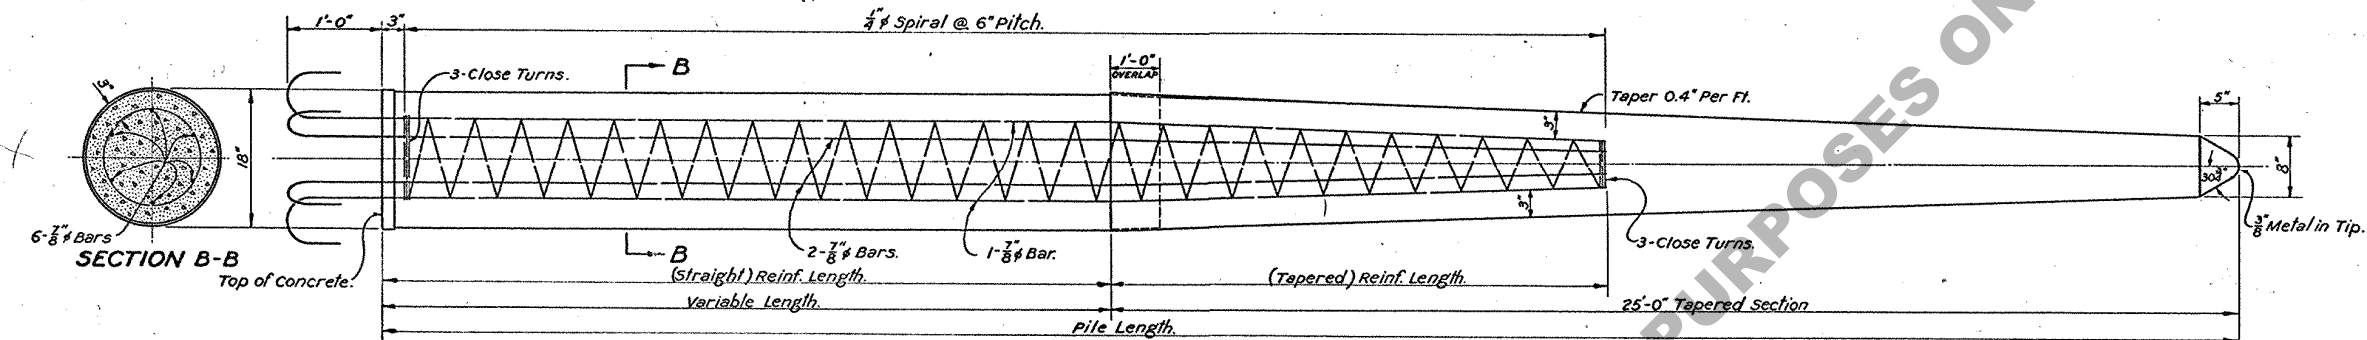

18" CAST IN PLACE METAL SHELL PILE.  
UNION METAL MFG. CO. FLUTED MONOTUBE PILE  
NO. 7 GAGE TYPE YN 18 OR EQUAL.


| FLUTED STEEL MONOTUBE TAPERED PILES |                                         |     |     |     |     |     |     |     |                    |                                            |    |    |     |     |     |
|-------------------------------------|-----------------------------------------|-----|-----|-----|-----|-----|-----|-----|--------------------|--------------------------------------------|----|----|-----|-----|-----|
| PILE<br>DIAMETER                    | REINFORCING STEEL                       |     |     |     |     |     |     |     |                    |                                            |    |    |     |     |     |
|                                     | STRAIGHT SECTION                        |     |     |     |     |     |     |     | TAPERED SECTION    |                                            |    |    |     |     |     |
|                                     | *WEIGHT (LBS) FOR VARYING LENGTHS (FT.) |     |     |     |     |     |     |     | LBS.<br>PER<br>FT. | WEIGHT (LBS.) FOR<br>VARYING LENGTHS (FT.) |    |    |     |     |     |
|                                     | 5                                       | 10  | 15  | 20  | 25  | 30  | 35  | 40  |                    | 2                                          | 4  | 6  | 8   | 10  | 12  |
| 16"                                 | 92                                      | 158 | 224 | 291 | 357 | 423 | 489 | 556 | 13.25/10           | 26                                         | 52 | 78 | 104 | 129 | —   |
| 18"                                 | 93                                      | 160 | 227 | 295 | 362 | 429 | 496 | 563 | 13.4237            | 27                                         | 53 | 79 | 105 | 131 | 157 |
|                                     |                                         |     |     |     |     |     |     |     |                    |                                            |    |    |     |     |     |
\*INCLUDES ANCHOR REINF. AND THREE CLOSE TURNS AT EACH END OF SPIRAL.

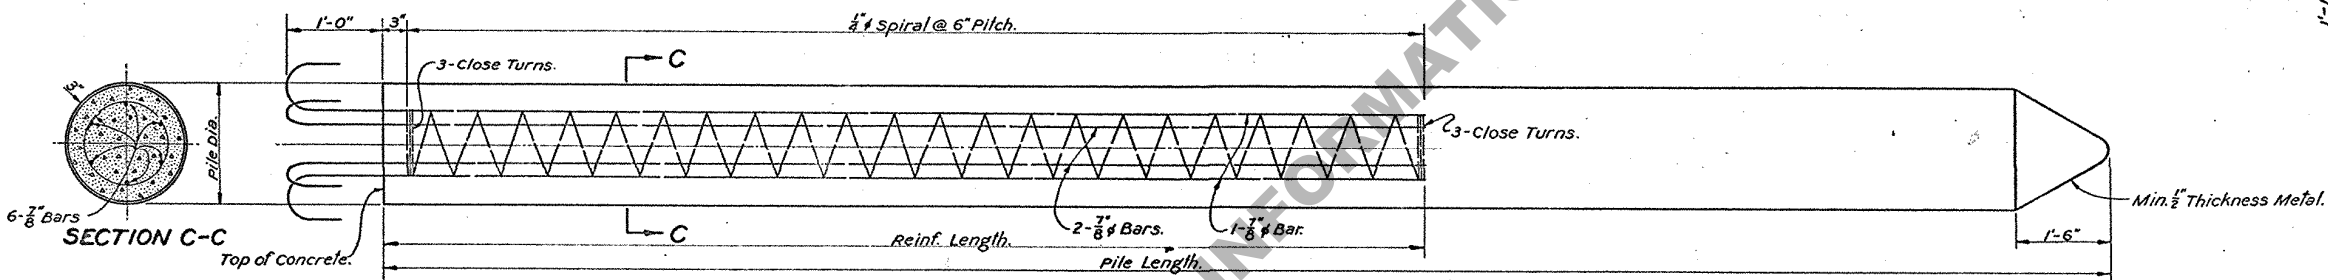

NOTE: Field Pile Splice (Armco Smooth Metal)  
to be Butt-Welded.  
Square cut Top End and bevel Lower End or  
(Splice End).

16" AND 18" CAST IN PLACE METAL SHELL PILE.  
ARMCO DRAINAGE AND METAL PRODUCTS, INC. SMOOTH SHELL  
FOUNDATION PIPE PILES NO. 7 GAGE OR EQUAL.  
PIPE SHALL CONFORM TO THE REQUIREMENTS OF THE  
LATEST ISSUE OF THE AMERICAN SOCIETY FOR TESTING  
MATERIALS SPEC. A. NO. 252, GRADE 2 WELDED AND  
SEAMLESS STEEL PIPE PILES.

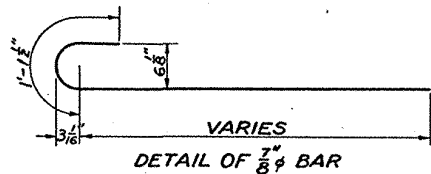

GENERAL NOTES:  
Construction Specifications: Latest Approved Louisiana  
Dept. of Highways Std. Specs.  
Reinforcement Bars shall be Intermediate or Hard Grade,  
A.S.T.M. A-15, or Rail Steel, A.S.T.M. A-16.  
Dimensions relating to Reinf. Steel are to Bar Centers.  
Reinforcing to be carried to 10 Feet below Ground unless noted otherwise.  
No Reinforcing required in Piles under Column Bents or Piers.  
Max. Height Ground to Grade with 16" Piles equals 20'-0"; 18" Piles equals 25'-0".  
Cost of Reinforcing Steel and Class 'A' Concrete to be Included in Price  
Bid Per Lin. Ft. of Metal Pile.

MAX. PILE LOADS UNLESS OTHERWISE INSTRUCTED  
BY BRIDGE DESIGN SECTION:  
16" PILES = 28 TONS.  
18" PILES = 32 TONS.

| ARMCO FOUNDATION PIPE PILE (SMOOTH METAL) |                                                                |        |        |        |        |        |        |        |        |        |        |     |               |
|-------------------------------------------|----------------------------------------------------------------|--------|--------|--------|--------|--------|--------|--------|--------|--------|--------|-----|---------------|
| PILE DIAMETER                             | CONCRETE QUANTITY (CU. YDS.) FOR VARYING LENGTH (FT.) OF PILES |        |        |        |        |        |        |        |        |        |        |     | PILE DIAMETER |
|                                           | 25                                                             | 30     | 35     | 40     | 45     | 50     | 55     | 60     | 65     | 70     | 75     | 10  |               |
| 16"                                       | 1.2375                                                         | 1.4850 | 1.7325 | 1.9800 | 2.2275 | 2.4750 | 2.7225 | 2.9700 | 3.2175 | 3.4650 | 3.7125 | 158 | 16"           |
| 18"                                       | 1.5750                                                         | 1.8900 | 2.2050 | 2.5200 | 2.8350 | 3.1500 | 3.4650 | 3.7800 | 4.0950 | 4.4100 | 4.7250 | 160 | 18"           |

\*INCLUDES ANCHOR REINF. AND THREE CLOSE TURNS AT EACH END OF SPIRAL.

STANDARD PLAN  
METAL PILE DETAILS  
16" AND 18" FLUTED AND SMOOTH SHELL  
CAST IN PLACE CONC. PILES

DATED: May, 1950.

STATE OF LOUISIANA  
DEPARTMENT OF HIGHWAYS

| 10-28-53 | Revised Steel Spec. in General Notes | TAB. 101 | DESIGNED | CHECKED | TRACED  |
|----------|--------------------------------------|----------|----------|---------|---------|
| DATE     | DESCRIPTION                          | BY       | CHECKED  | CHECKED | CHECKED |
|          | REVISIONS                            |          |          |         |         |

BRIDGE DESIGN SECTION