
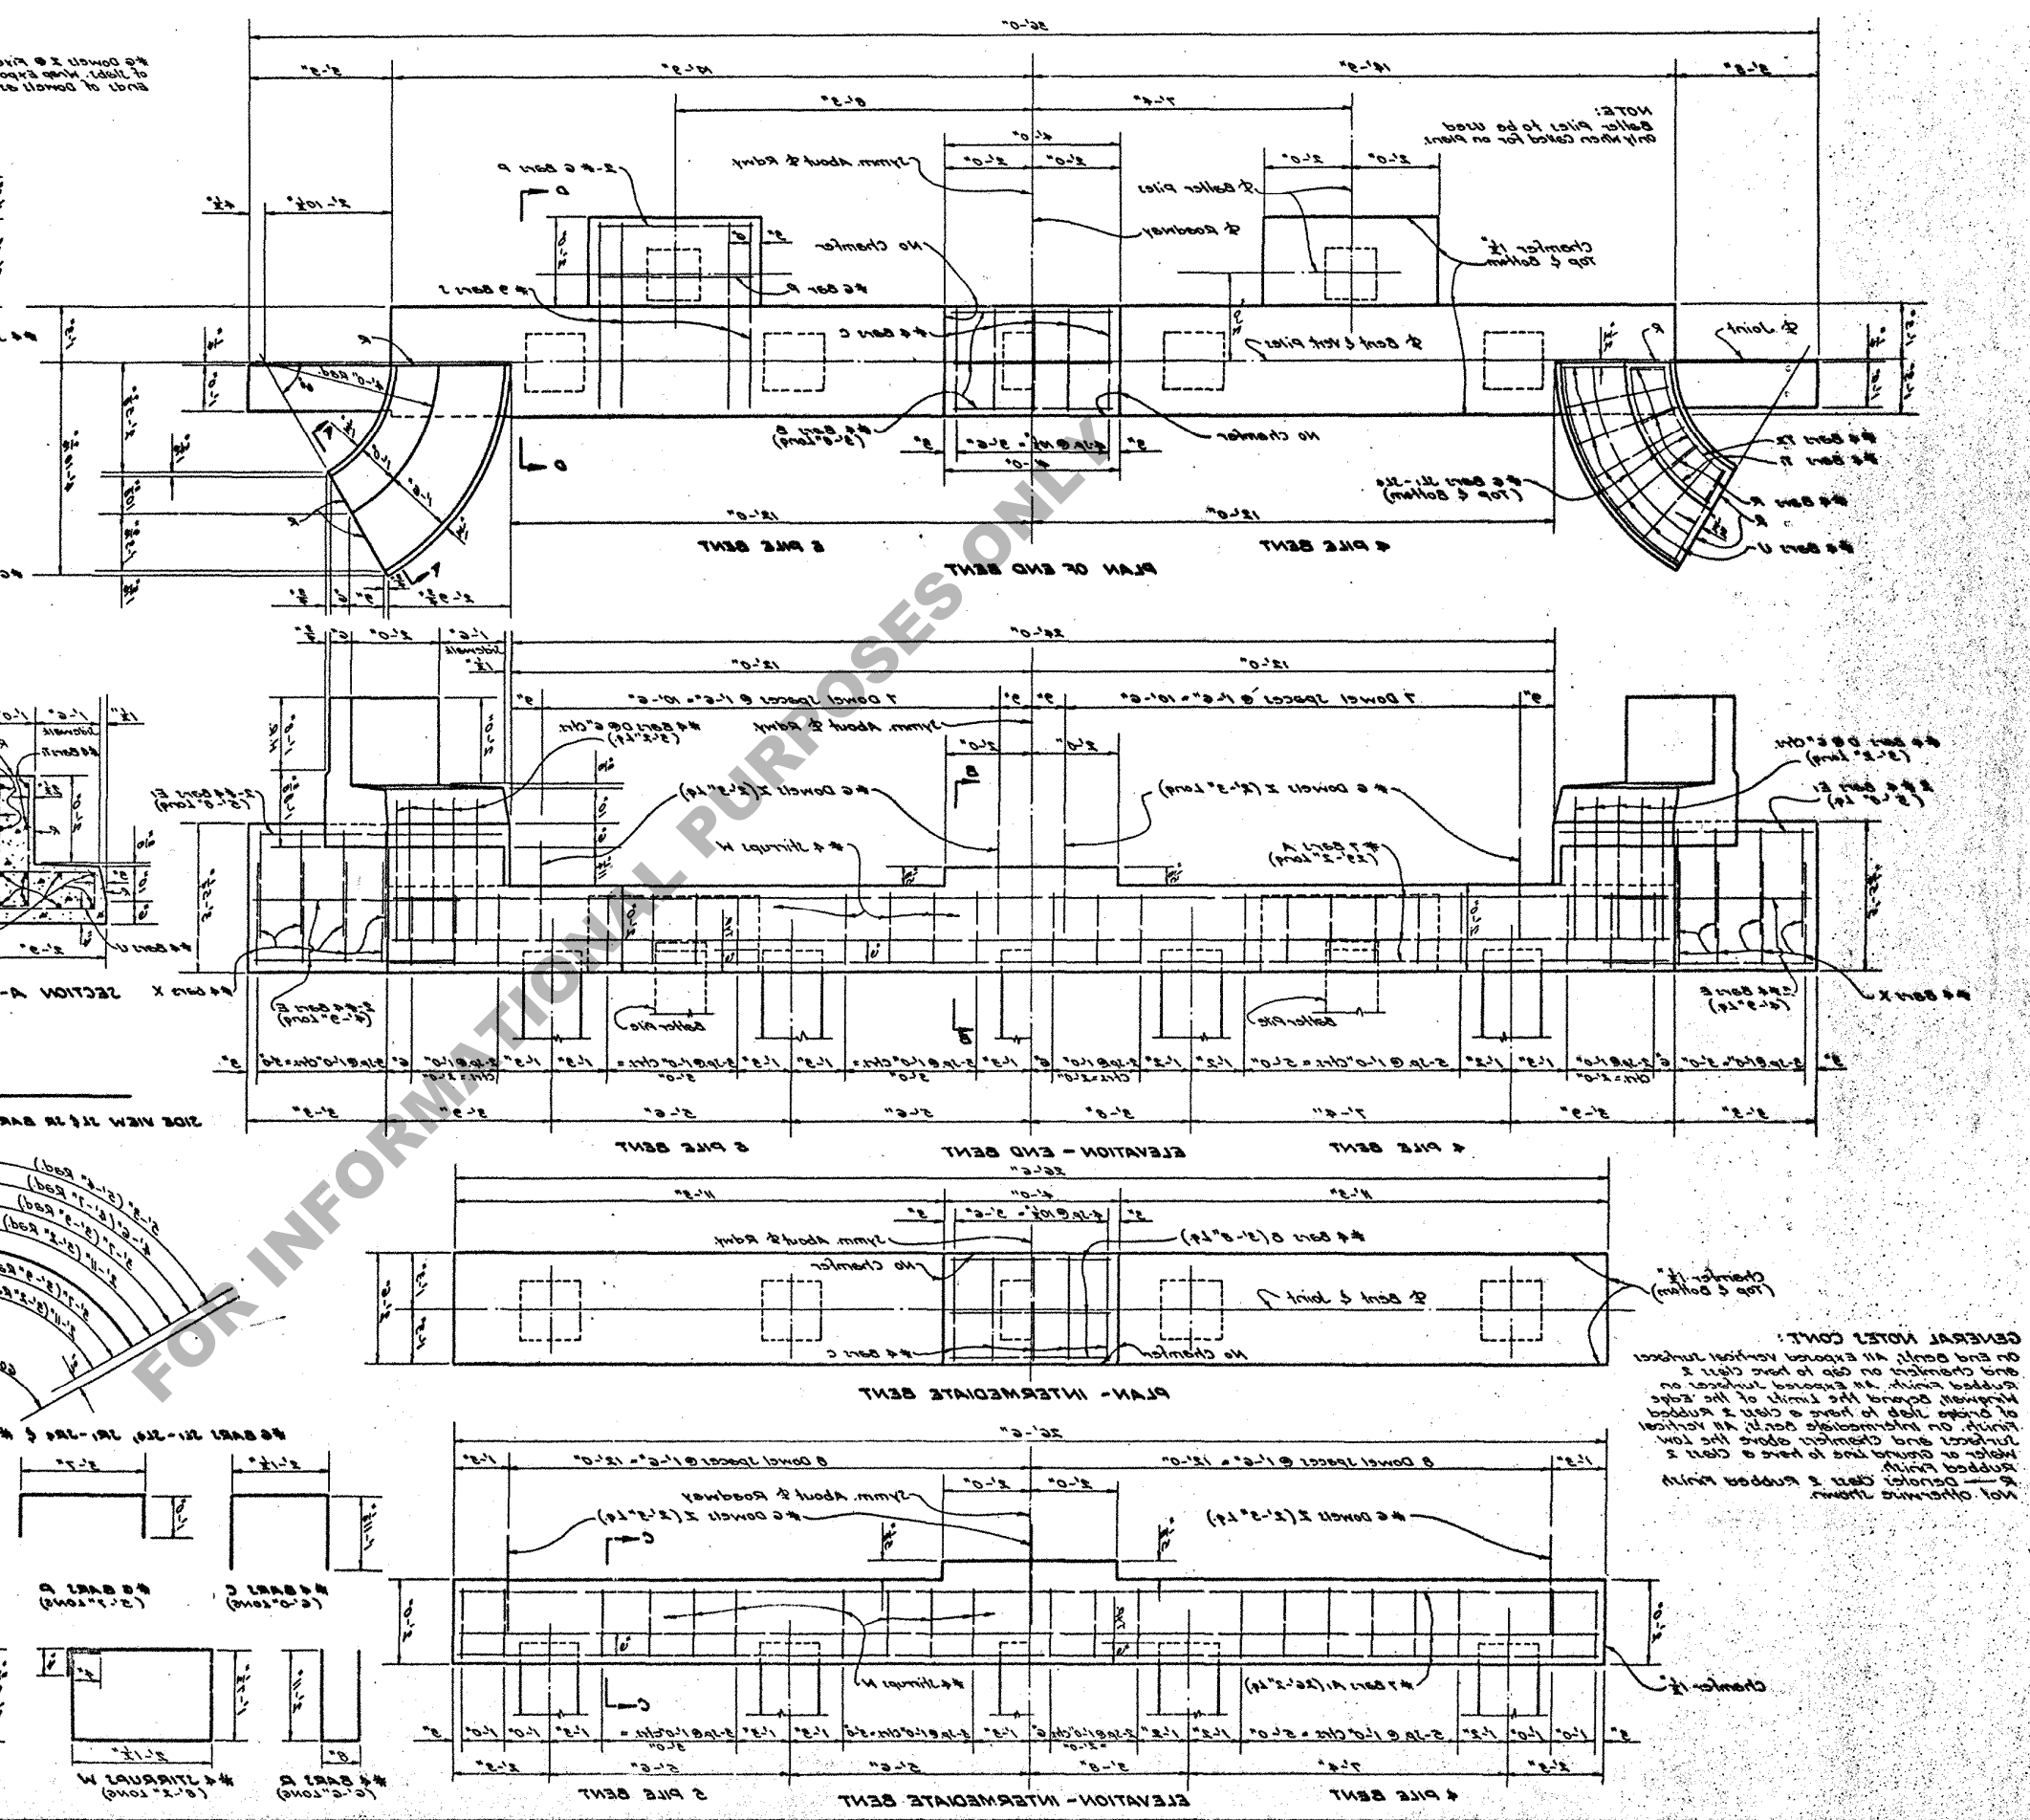


DEPARTMENT OF HIGHWAYS
STATE OF LOUISIANA
BRIDGE DESIGN SECTION
CHECKED BY: [blank]
DESIGNED BY: [blank]
DATE: 10/15/73
24'-0" ROADWAY
FOR 25'-0" CONCRETE SLAB SPANS
PRECAST CONCRETE PILE BENTS
STANDARD PLAN

GENERAL NOTES:
QUANTITIES & PILE LOADS	
TYPE	ITEM
1	PILE END BENT
2	PILE END BENT
TYPE OF END BENT REQUIRED	

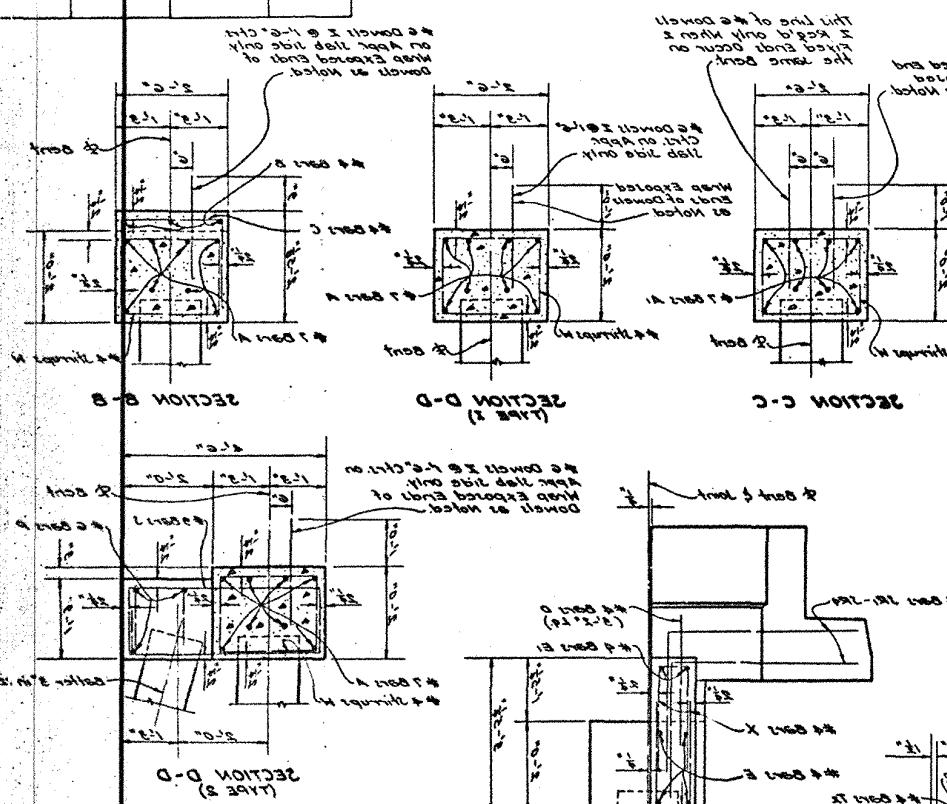

GENERAL NOTES CONT.
