



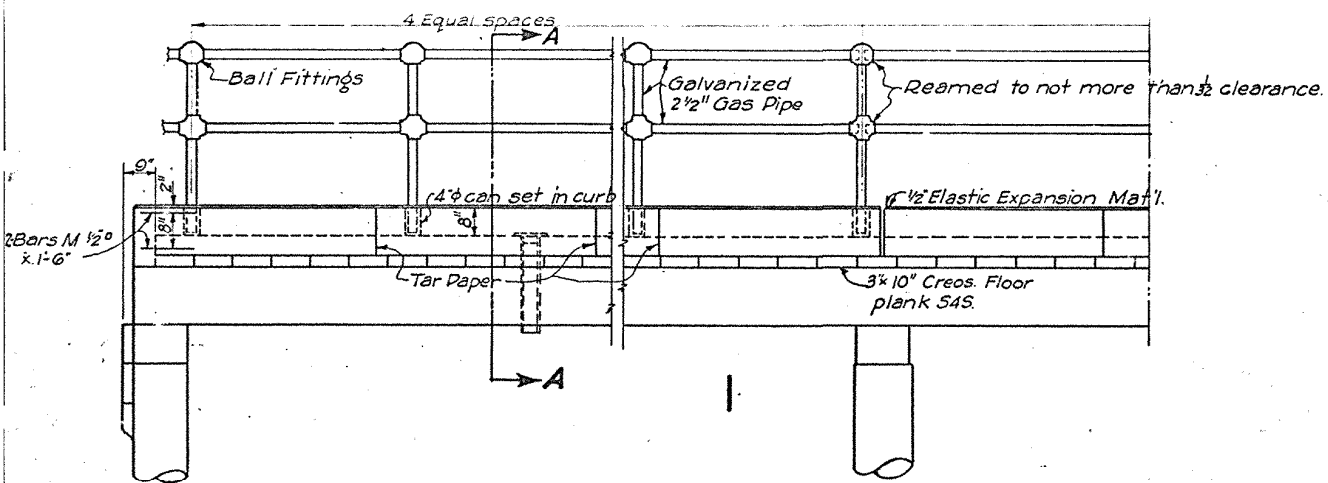


PART ELEVATION

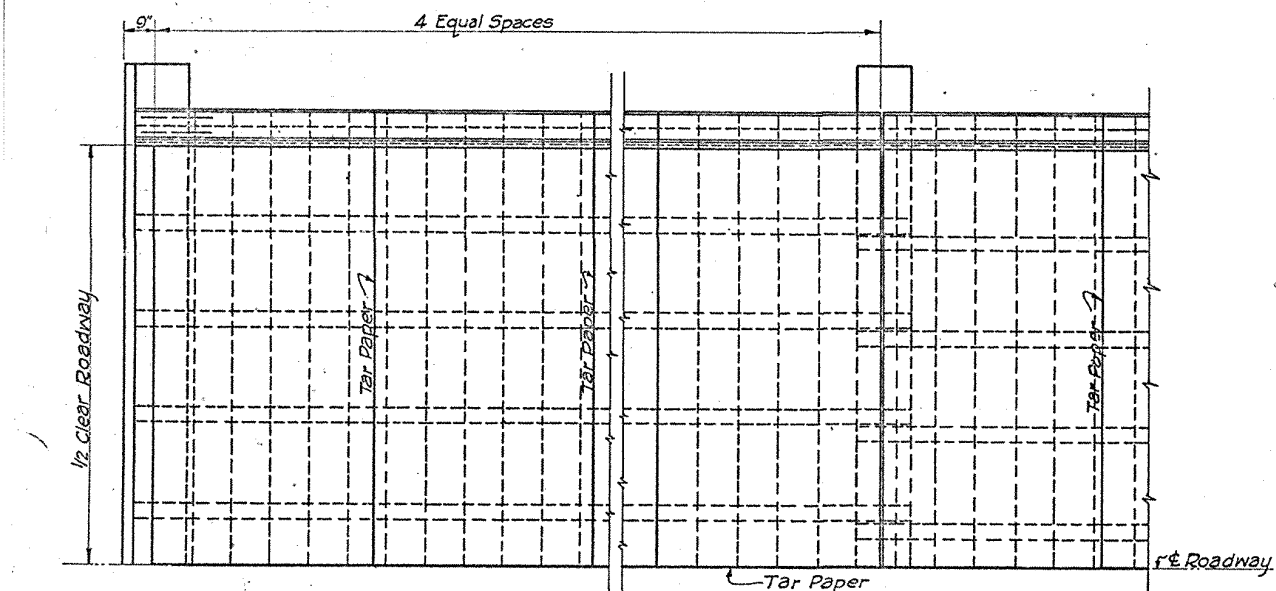

PART PLAN

Entire Length Of Dowel Bars To Be Dipped In Heavy Oil, Or Painted With Grease Prior To Placing.


3/4" Dowel Bars, Smooth.  
10 Bars  
Equal Spacing

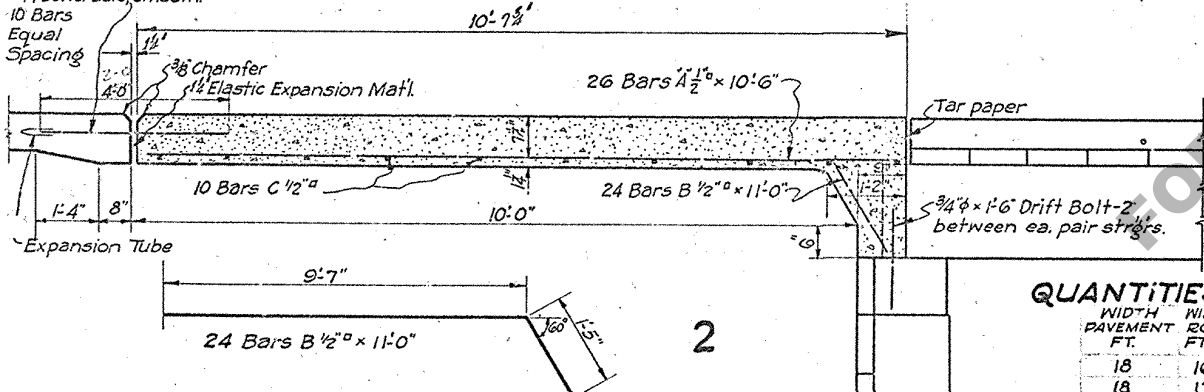


APPROACH SLAB  
SECTION ON & ROADWAY  
Scale: 3/4" = 1'-0"

2 QUANTITIES FOR APPROACH SLAB.


| WIDTH PAVEMENT FT. | WIDTH ROADWAY FT. | WIDTH B.D.G. FT. | QUANTITIES FOR 2 SLABS                     |
|--------------------|-------------------|------------------|--------------------------------------------|
| IN.                | IN.               | IN.              | CU. YDS. CL. A-1 CONCRETE REIN. STEEL LBS. |
| 18                 | 16'-4"            | 10.38            | 1389                                       |
| 18                 | 17'-0"            | 10.58            | 1398                                       |
| 18                 | 17'-4"            | 11.00            | 1406                                       |
| 18                 | 18'-0"            | 11.22            | 1416                                       |
| 18                 | 18'-4"            | 11.64            | 1422                                       |
| 18                 | 19'-0"            | 11.84            | 1432                                       |
| 20                 | 16'-4"            | 10.38            | 1388                                       |
| 20                 | 17'-0"            | 10.58            | 1398                                       |
| 20                 | 17'-4"            | 11.00            | 1406                                       |
| 20                 | 18'-0"            | 11.22            | 1450                                       |
| 20                 | 18'-4"            | 11.64            | 1422                                       |
| 20                 | 19'-0"            | 11.84            | 1432                                       |
| 18                 | 20'-0"            | 12.48            | 1450                                       |
| 20                 | 20'-0"            | 12.48            | 1450                                       |

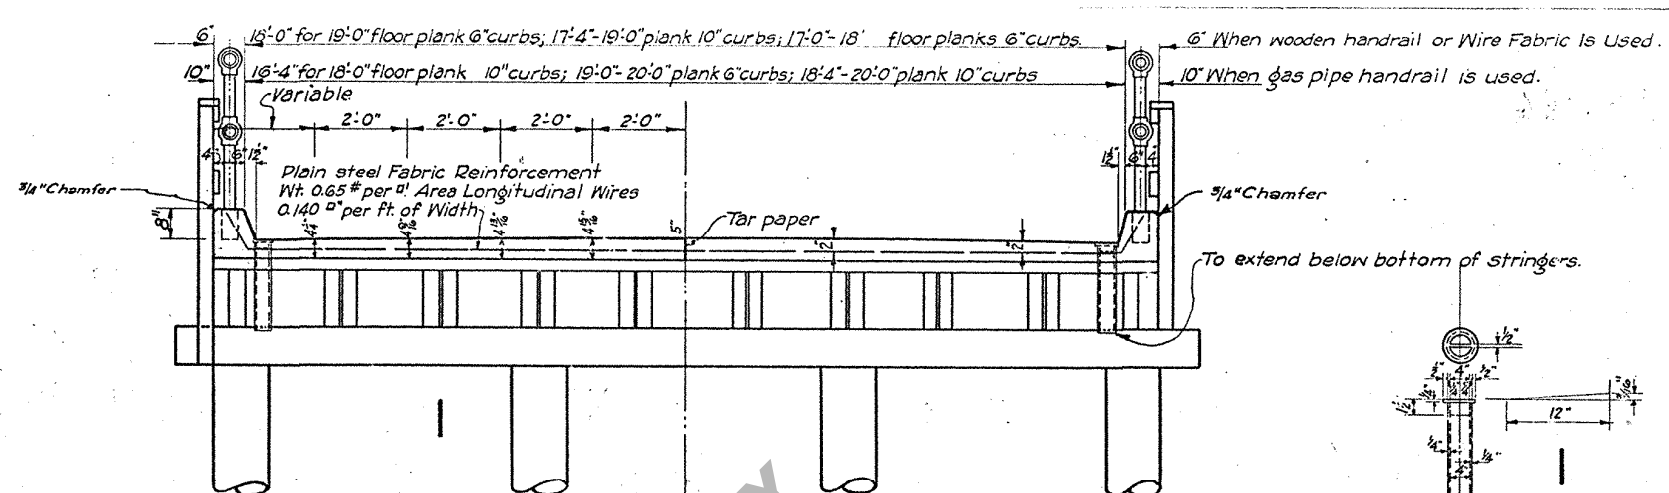

SECTION A-A.

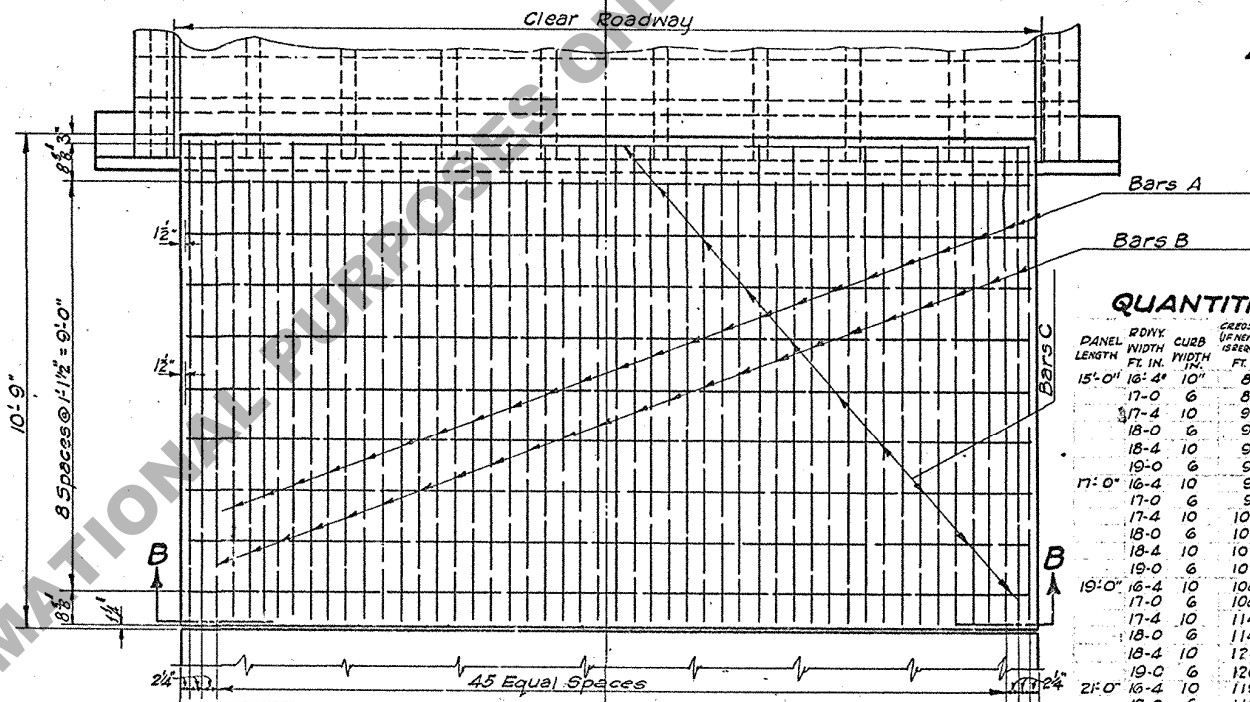

2 PLAN OF APPROACH SLAB  
SHOWING REINFORCEMENT

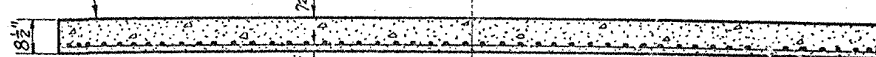

2 SECTION B-B.

QUANTITIES FOR CONCRETE DECK


#### GENERAL NOTES.

Louisiana Highway Commission Standard Specifications February 1929 to govern.  
Reinforcing bars to be deformed, square twisted bars not allowed.  
Concrete to be class A-A.  
Approach slab designed for 2-10 Ton Trucks + 30% impact.

STANDARD  
CONCRETE DECK AND APPROACH SLABS  
FOR  
STANDARD TIMBER TRESTLES  
18 FT. OR 20 FT. PAVEMENT  
LOUISIANA HIGHWAY COMMISSION  
BATON ROUGE, LA.

Scale: 3/4" = 1'-0" except as noted April - 1929.

Expansion Joint 1'-4"-38" J.H.U. Revised Sept. 3-29.  
Dowels Added 10-8-29. Revised July 13, 1929.  
Revised July 3, 1929.

Submitted 2/2/29  
Bridge Engineer

(B-2-20) C-M-30