
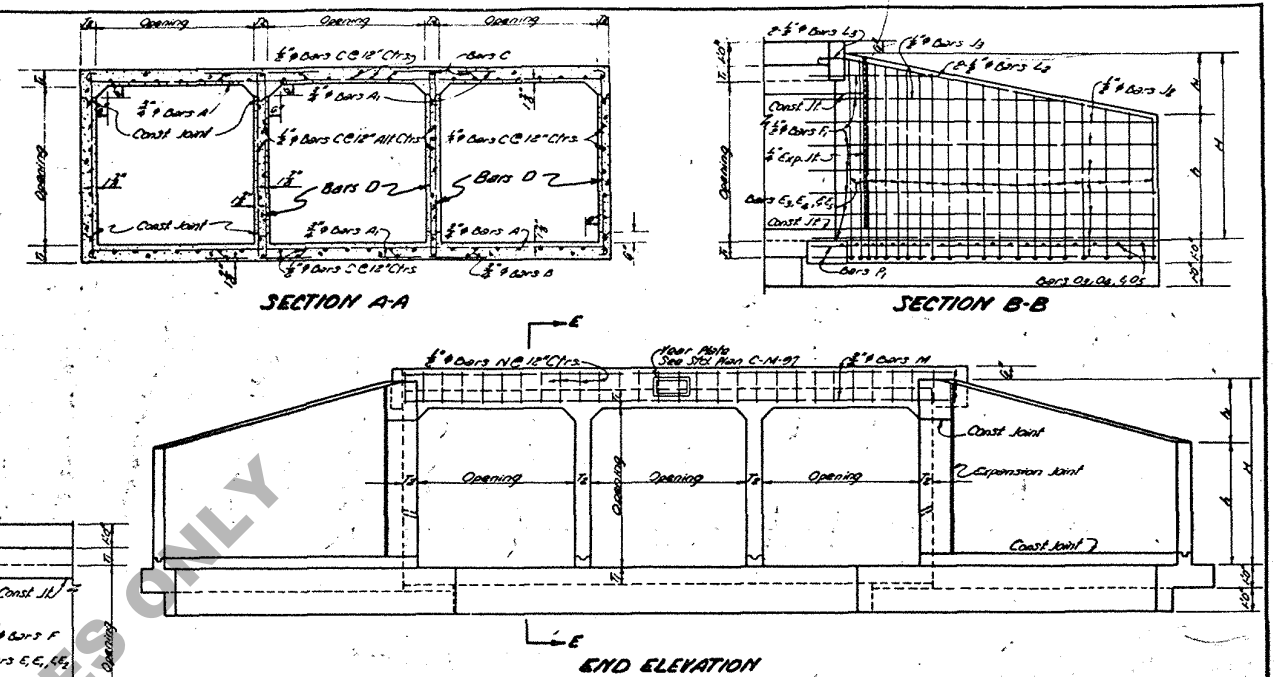


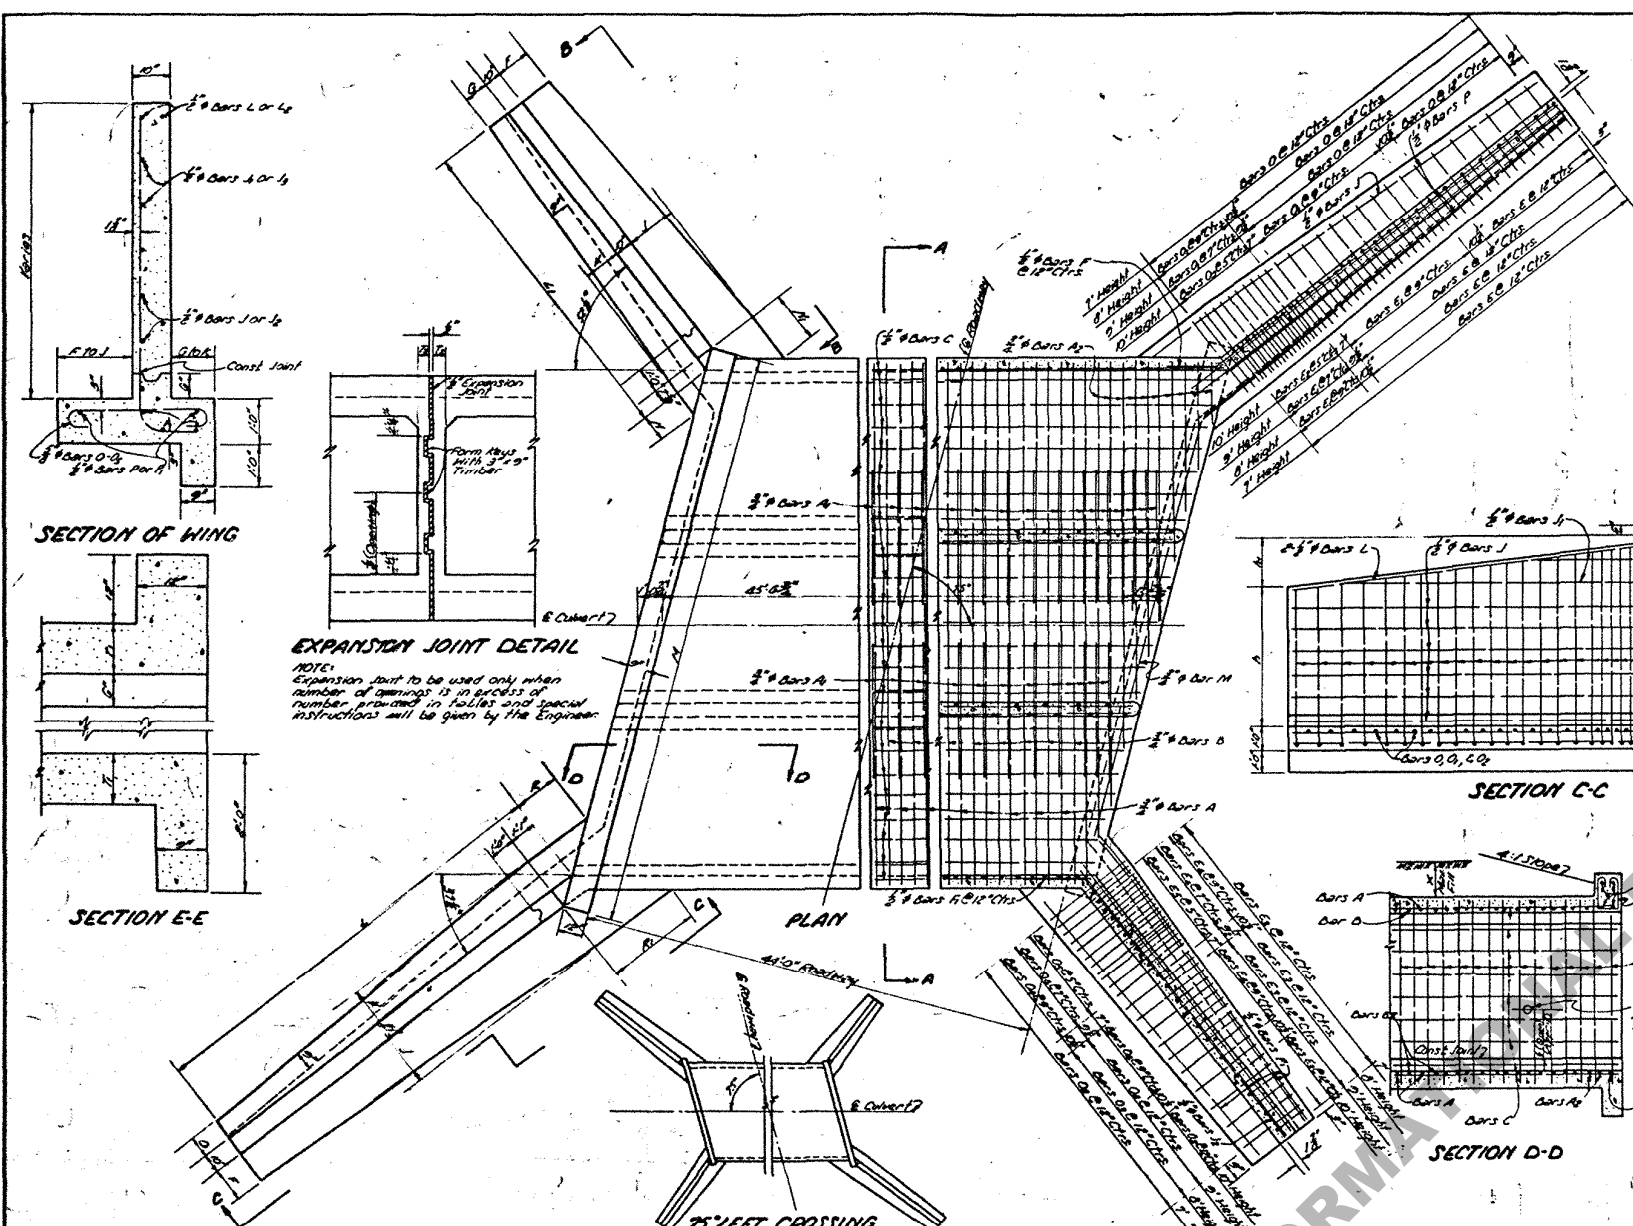



GENERAL NOTES:

Construction Specification: Latest Approved La. Dept. of High. Std. Specs.

Design Specification: A.A.H.S.D. 1957 as Amended to Dec. 31, 1958.

Reinforcement: A.S.T.M. A-305.

Dimensions: Relating to Reinforcing Steel are to Bar Centers.

Place 2 cu. ft. of Large Size Gravel at Least Back Behind 1' Around Each Hoop Hole.

For Details of Expansion Construction Joints, See Std. Plan C.M. 99.

When Culvert is Located on a Side Subject to Scour, the Curtain Wall Shall be Made Deeper, or Rip-Rap Placed Around Inside Face of Curtain Walls to Prevent Scour.

STATE OF LOUISIANA DEPARTMENT OF HIGHWAYS

DESIGN SECTION

DATE: 10-15-59

DESIGNED BY: [Signature]

CHECKED BY: [Signature]

TRACED BY: [Signature]

REVISIONS:

NO. 10-15-59 I-CG-220-20