
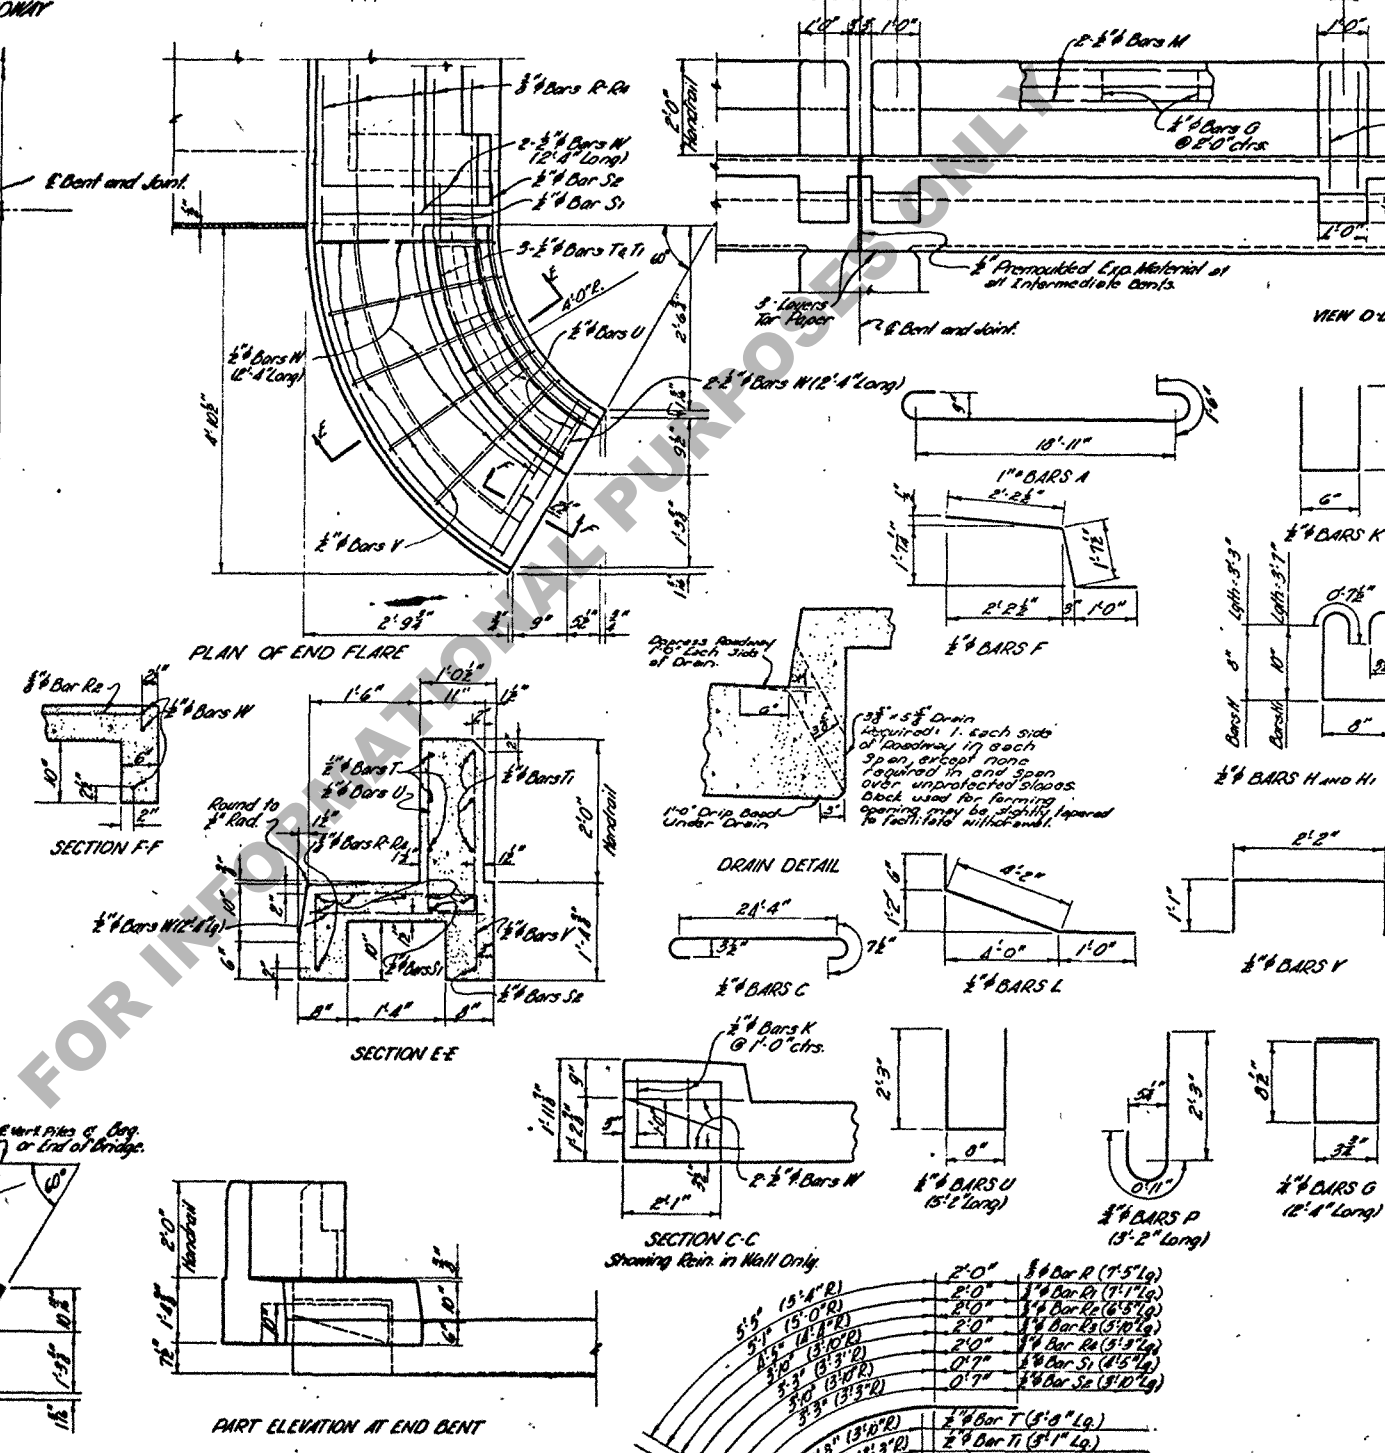


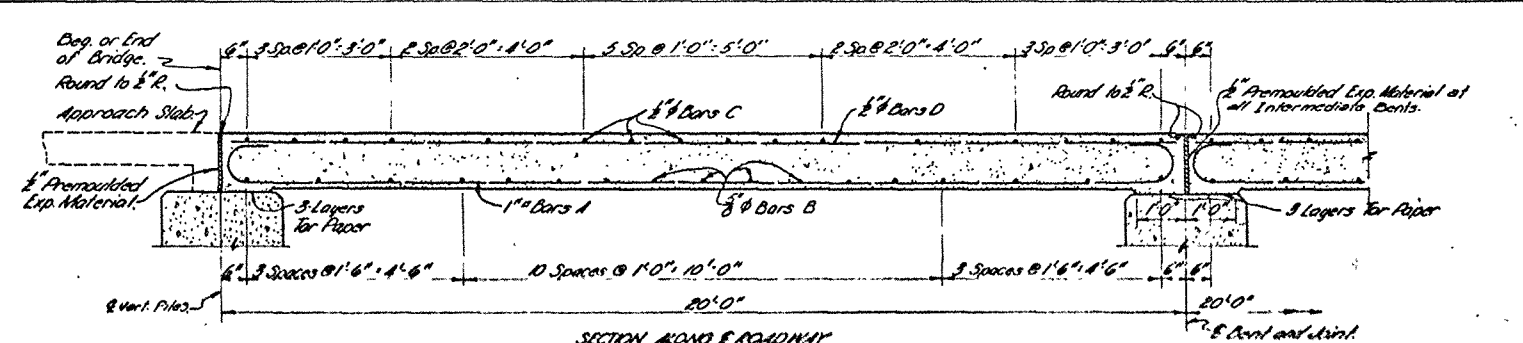

BILL OF MATERIAL								
ITEMS				END SPAN		INTERMEDIATE SPAN		
CLASS "A" CONCRETE				24.10 C.Ys.		23.11 C.Ys.		
REINFORCING STEEL				3935 Lbs.		3935 Lbs.		
HANDRAIL				4183 Lb. Ft.		3800 Lb. Ft.		

GENERAL NOTES:
Construction Specifications: Latest Approved La Dept. of Highways, Std. Specs.
Design Specifications: A.S.H.T.O. 1944, as amended to Dec. 15, 1946. Live Load H15 - 44
Dead Load: Calculated Weight of materials
Exposed corners chamfered $\frac{3}{4}$ " except as noted
Dimensions Relating to Reinforcing Steel are to Bar Centers.
Reinforcing Steel to be Structural or Intermediate Grade.
3. Pre-molded Expansion Material and Form paper to be included in Price and for Concrete
Concrete and Reinforcing Steel in Handrail (including Floor Handrail) Labor 20% of Material
to be paid for per Lin. Ft. of Handrail, including Bars, Panel & Rail and fastenings in concrete.

STANDARD PLAN
20'-0" CONCRETE SLAB SPAN HIS LOADING
24'-0" CLEER ROADWAY 6'-6" SIDEWALK
 TO BE USED WITH STANDARD PLAN 6'-6" AS 15

DATED: 10-1-1977

STATE OF LOUISIANA
DEPARTMENT OF HIGHWAYS

DESIGNED <i>Nasca</i>	DETAILED <i>Nasca</i>	TRACED <i>Nasca</i>
CHECKED <i>Hutchinson</i>	CHECKED <i>Hutchinson</i>	CHECKED <i>Hutchinson</i>

BRIDGE DESIGN SECTION

C-F-5-2-15