




116

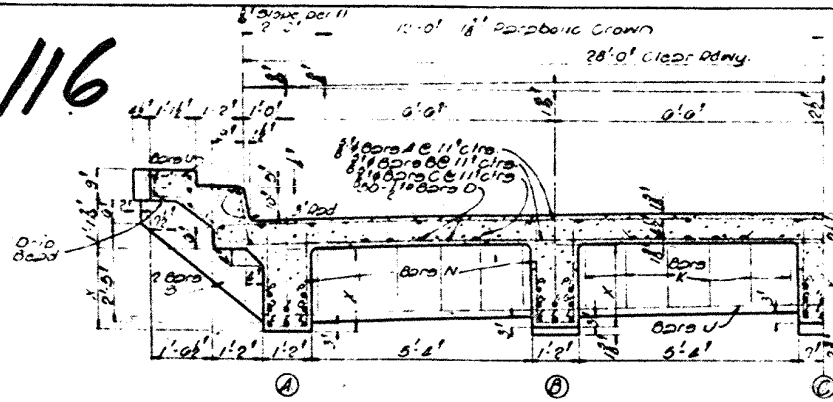


HALF SECTION 'A-A'

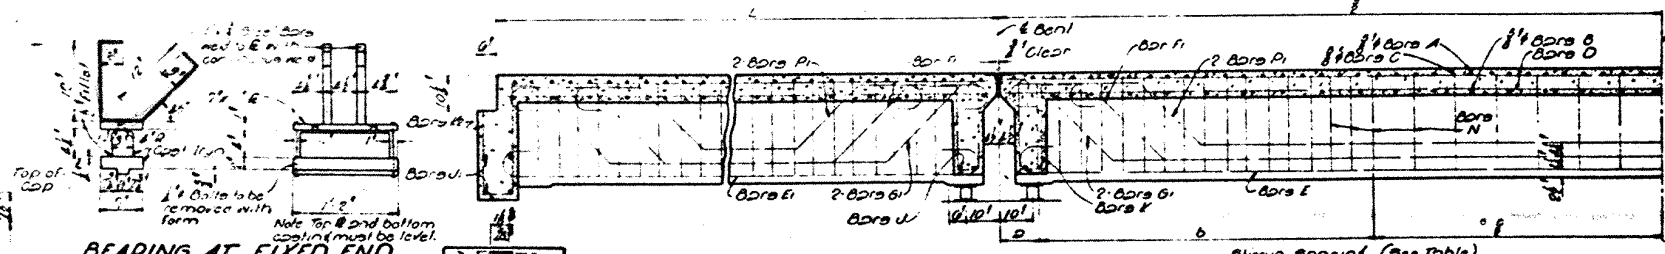

SECTION 'B-B'

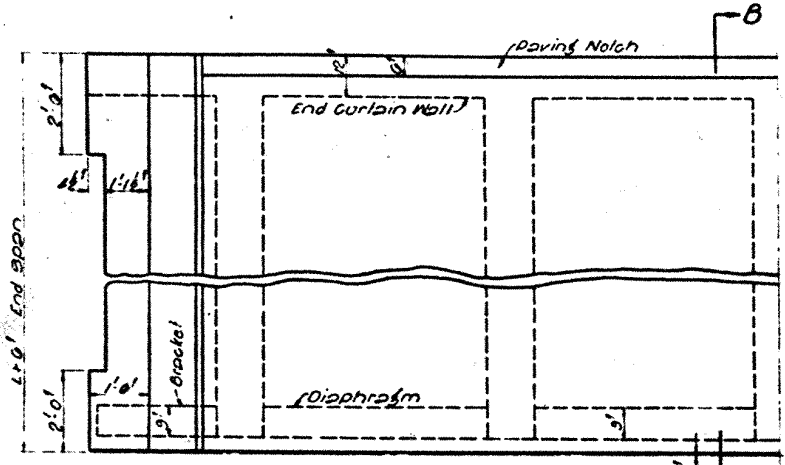

HALF PLAN END SPAN

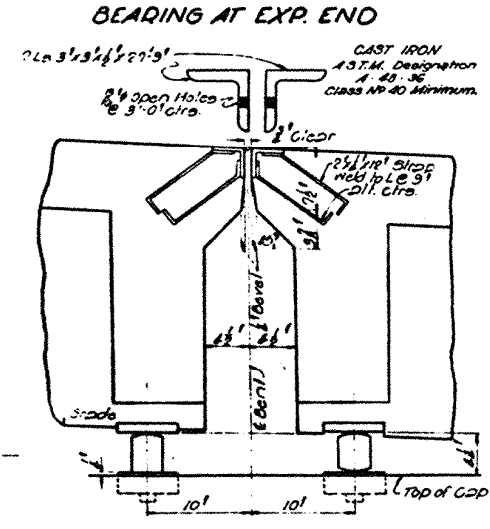


BEARING AT EXP. END




EXPANSION JOINT

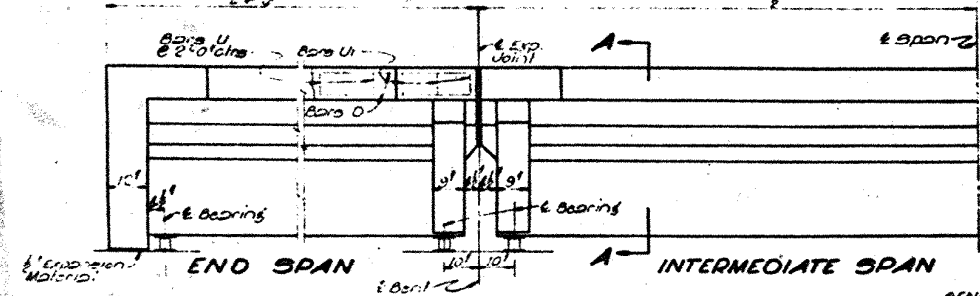


ELEVATION

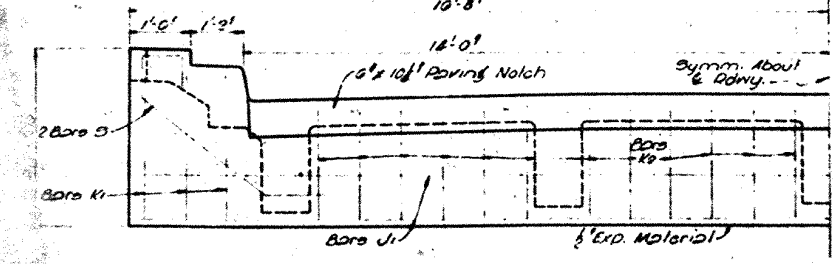

HALF END VIEW - END SPAN

GENERAL NOTES




Specifications: La. Highway Commission 1960.
Live Load: HS20
Dead Load: Calculated weight of concrete plus 15 lbs per sq ft. future wearing surface.
All concrete to be Class 40.
Dimensions to reinforcement shall be to bar center unless otherwise noted.

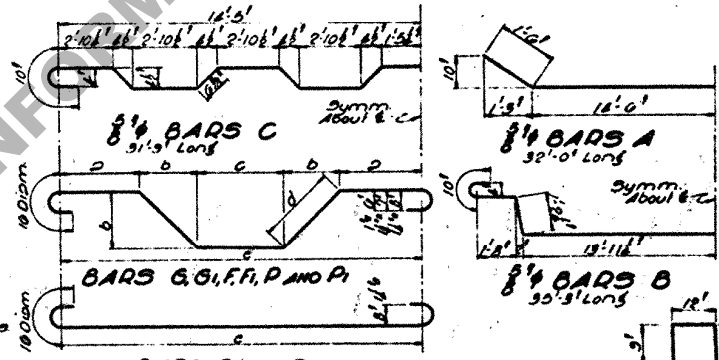

BARS E AND E1

BARS E AND E1


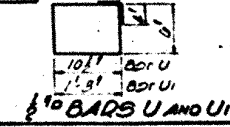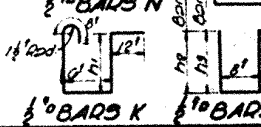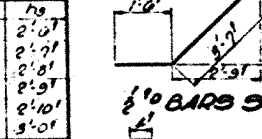

DIMENSIONS AND QUANTITIES																										
SPAN IN FEET	X	SHOULDER		SPACING		VOLUME OF CONCRETE IN CUBIC FEET																				
30	1'-11"	1'-0"	1'-0"	
32	2'-0"	1'-0"	1'-0"	
34	2'-11"	1'-0"	1'-0"	
36	2'-8"	1'-0"	1'-0"	
38	2'-3"	1'-0"	1'-0"	
40	2'-5"	1'-0"	1'-0"	

STANDARD PLAN
R.C. DECK GIRDER SPANS
28'-0" CLEAR ROADWAY
30'-0" TO 40'-0" SPANS

LOUISIANA HIGHWAY COMMISSION
BATON ROUGE, LA. JANUARY 1961


