


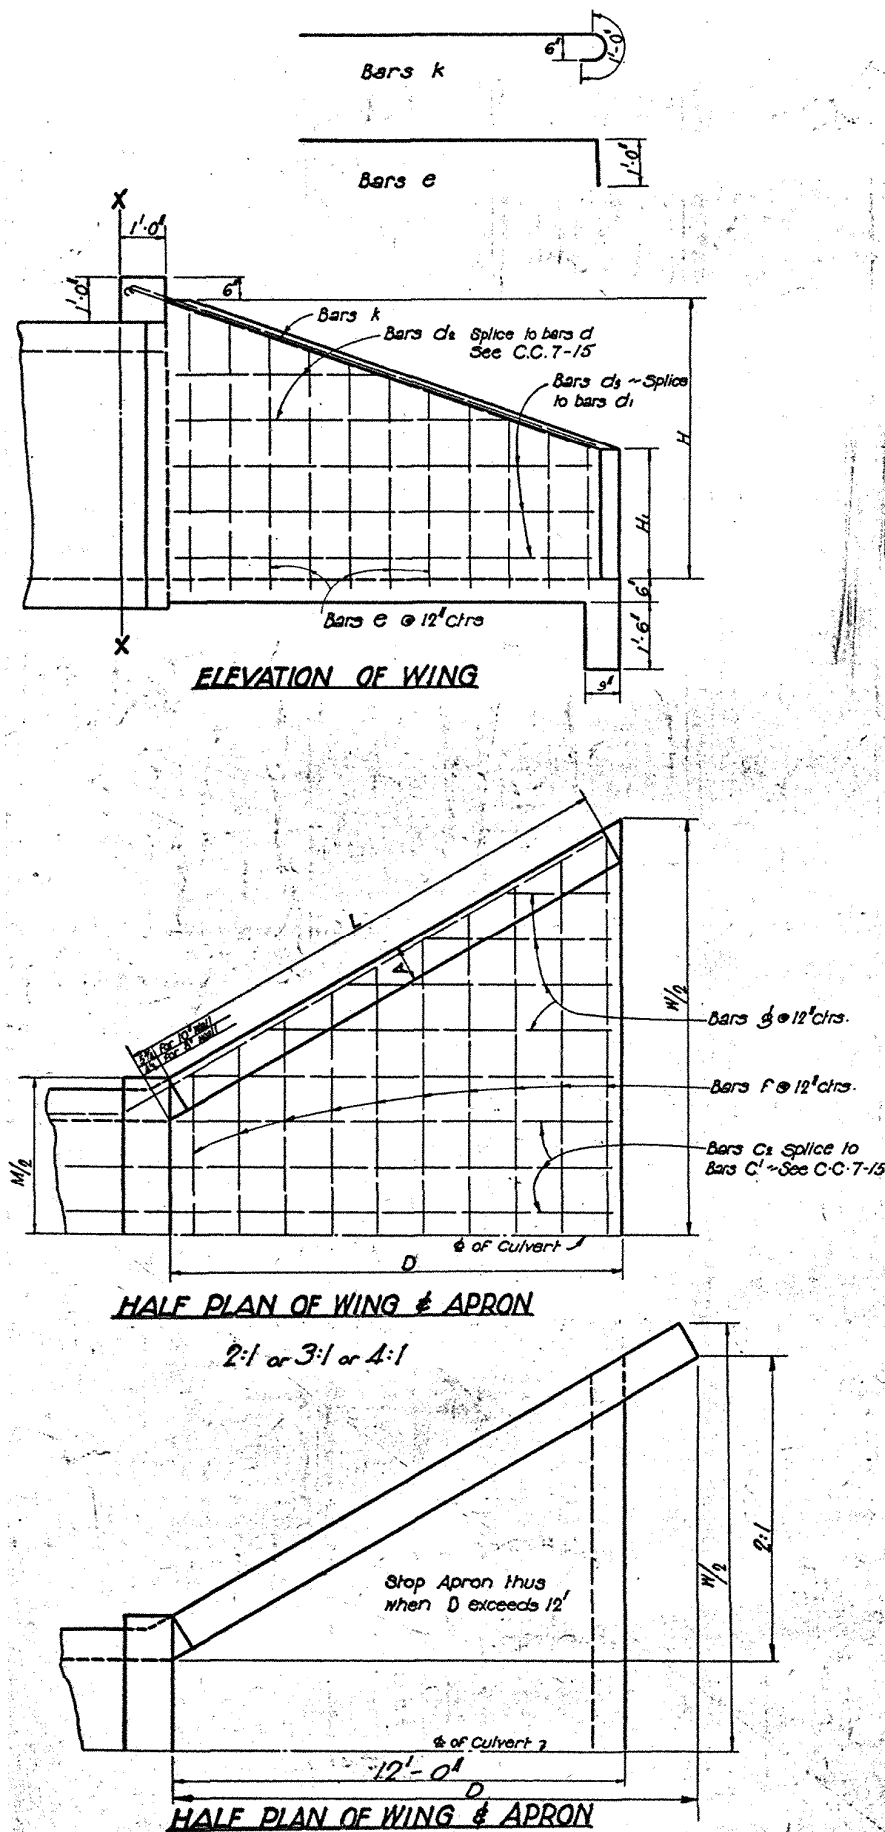

SLOPE	OPENING		CURB and WING REINFORCING																								DIMENSIONS										QUANTITIES		Std. Plan No. For Barrels	

	SPAN	HEIGHT	No	Length	No	Length	Short Bar	Var. Bar	Long Bar	No	Short Bar	Var. Bar	Long Bar	No	

Note: For Total Quantity in Culvert Outside Apron Amount in Barrels Inside to Inside Curbs from Std Plan Indicated And Add Amount Shown Here for Curbs 2 Ft. of Barrel & Wings. Construction Specs: Latest Approved La. Hwy. Dept. Std. Specs.

6-15-49	2'-6" x 5'-3" Slope 2:1	By	DESIGNED	Detailed Expression	Traced Expression
Jan. 46	Gen. Notes 6th	WAMP	CHECKED	CHECKED	CHECKED
5-26-48	3'-6" x 5'-3" Slope	WAMP	CHECKED	CHECKED	CHECKED
DATE	DESCRIPTION	BY	IN CHARGE OF	BRIDGE DESIGNING ENGINEER	

DISCARD
JUNE 20-1949
SEE C.C. 61-15

STANDARD PLAN
WINGS, APRONS & CURBS
FOR DBL CONCRETE BOX CULVERTS
SLOPE 2:1-3:1-4:1
SPAN 8 FT. TO 16 FT.
HEIGHT 2 FT. TO 5 FT.

LOUISIANA HIGHWAY COMMISSION
BATON ROUGE, LA. MAY 1936

C.C. 51-15