


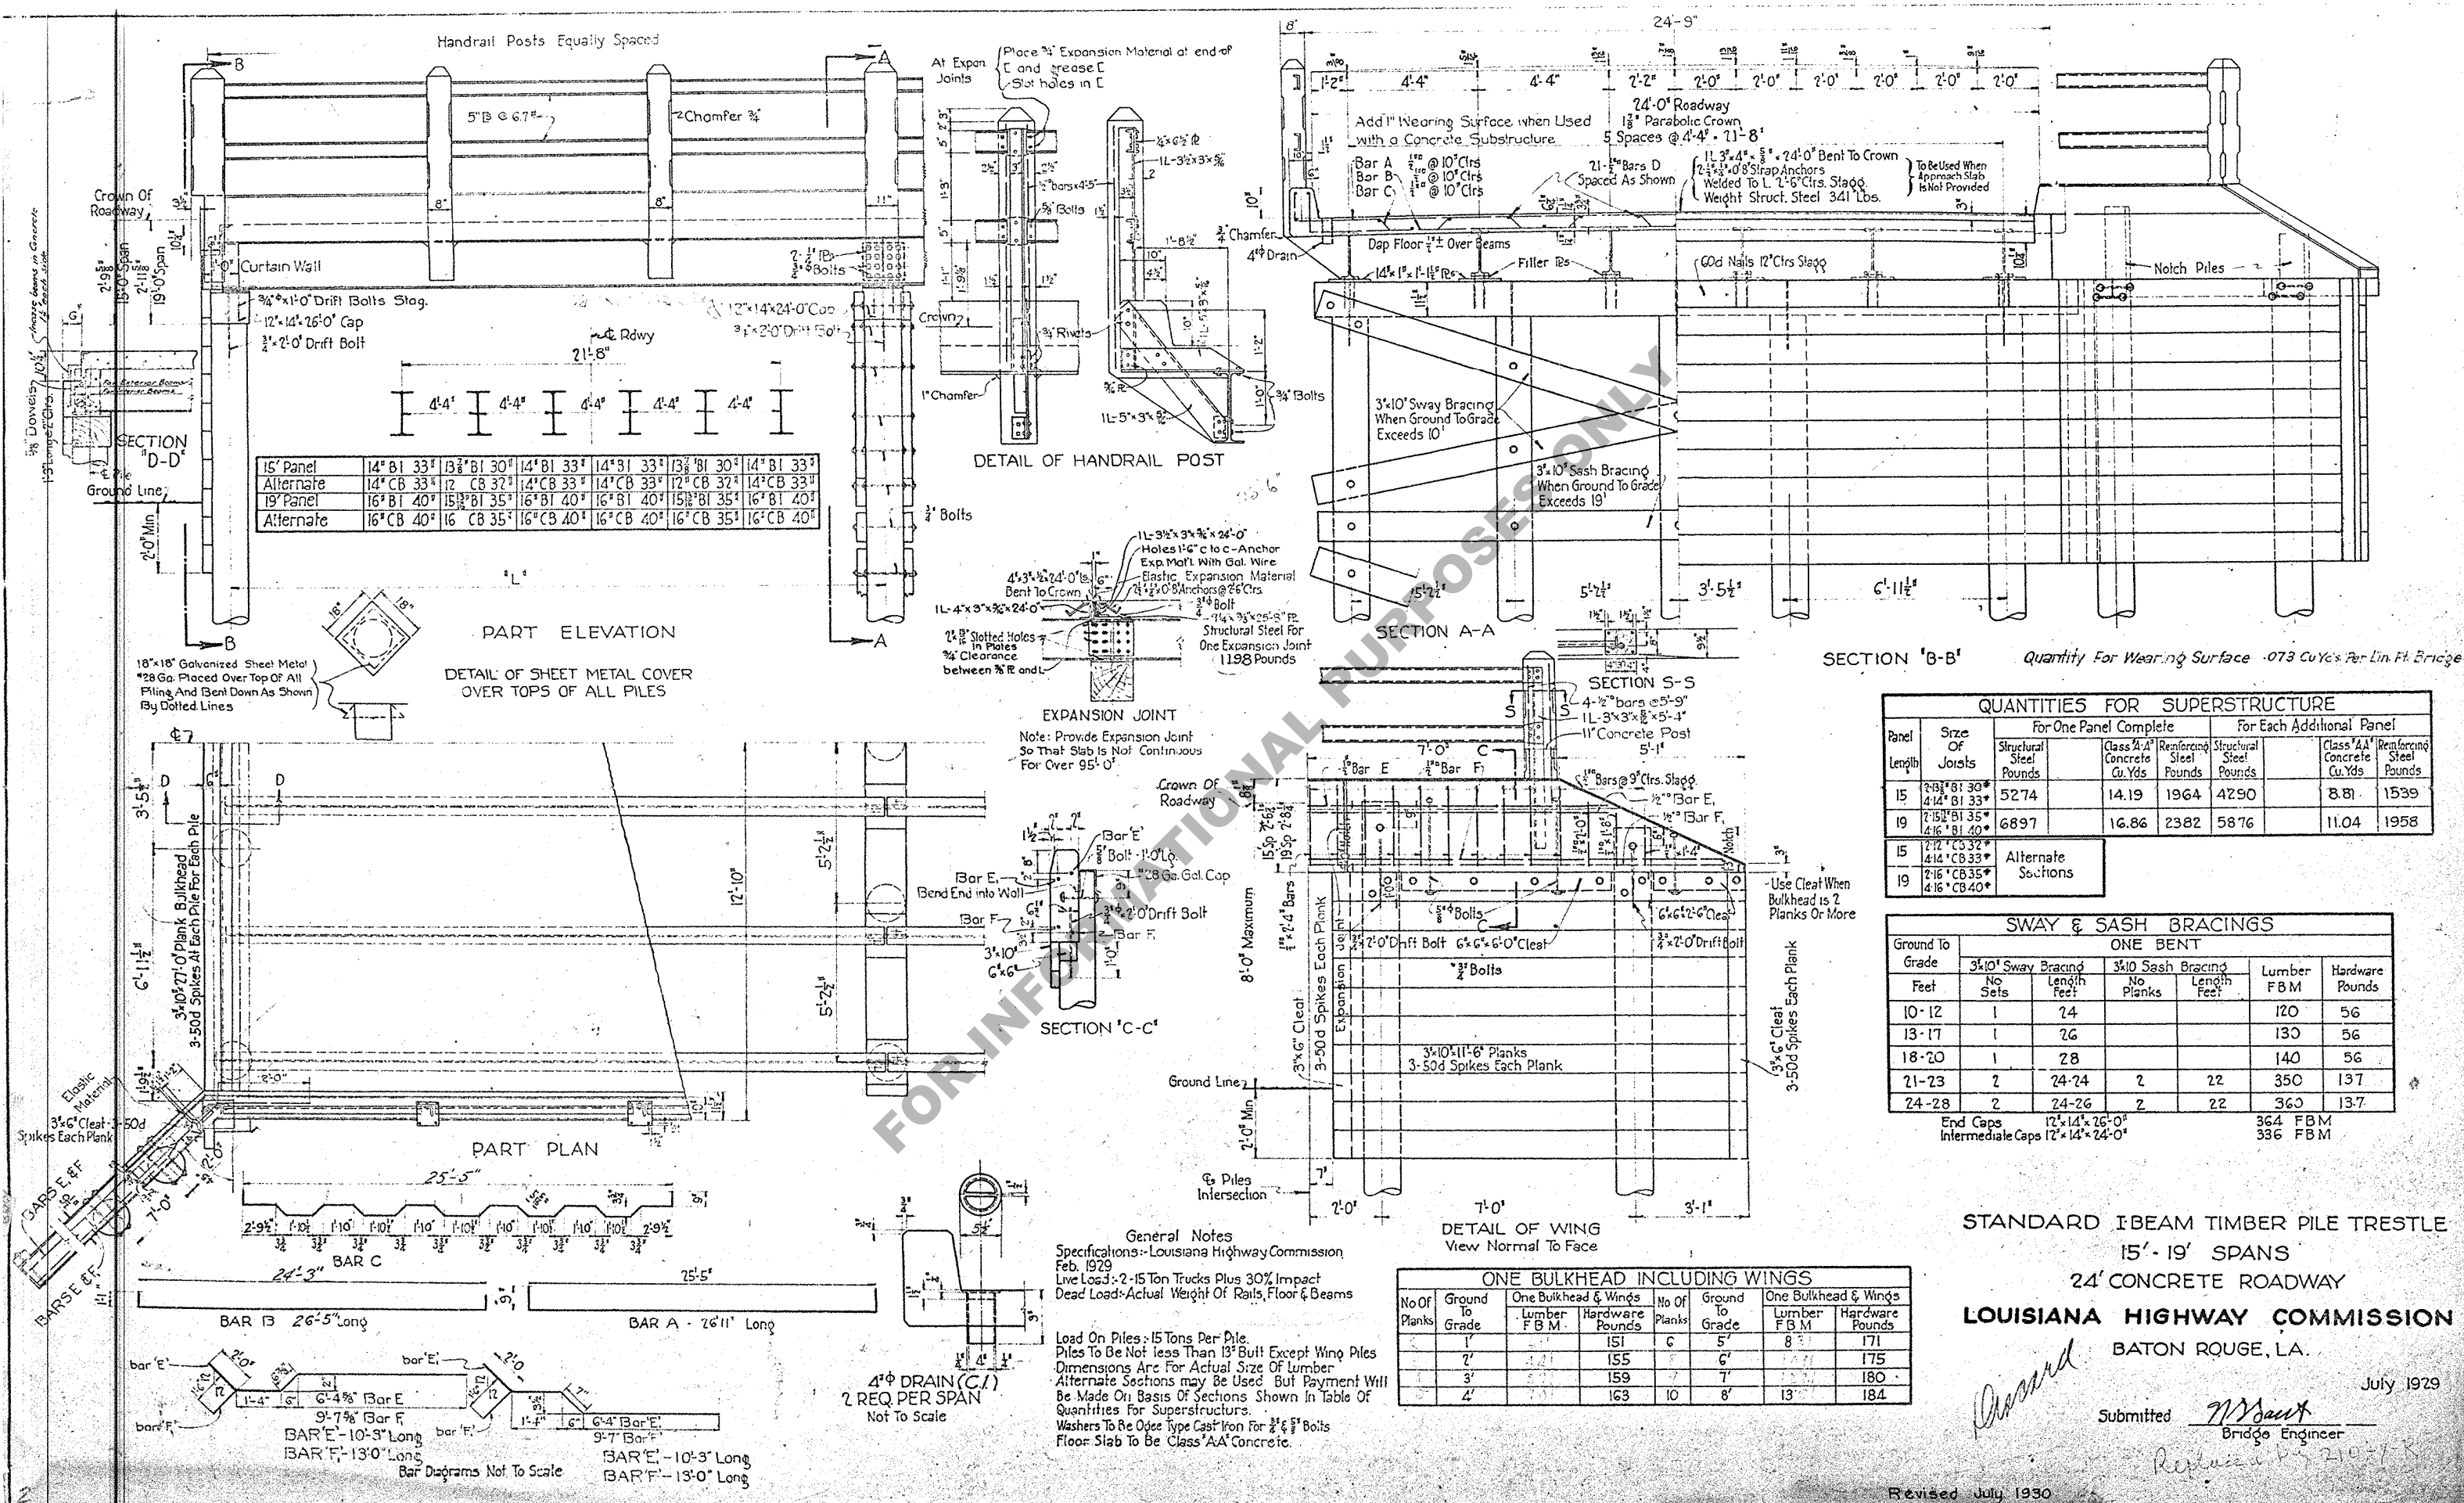

STANDARD I-BEAM TIMBER PILE TRETTLE
15'-19' SPANS
24' CONCRETE ROADWAY
LOUISIANA HIGHWAY COMMISSION
BATON ROUGE, LA.

Submitted *W. M. Bant*
Bridge Engineer
July 1929
Revised July 1930