




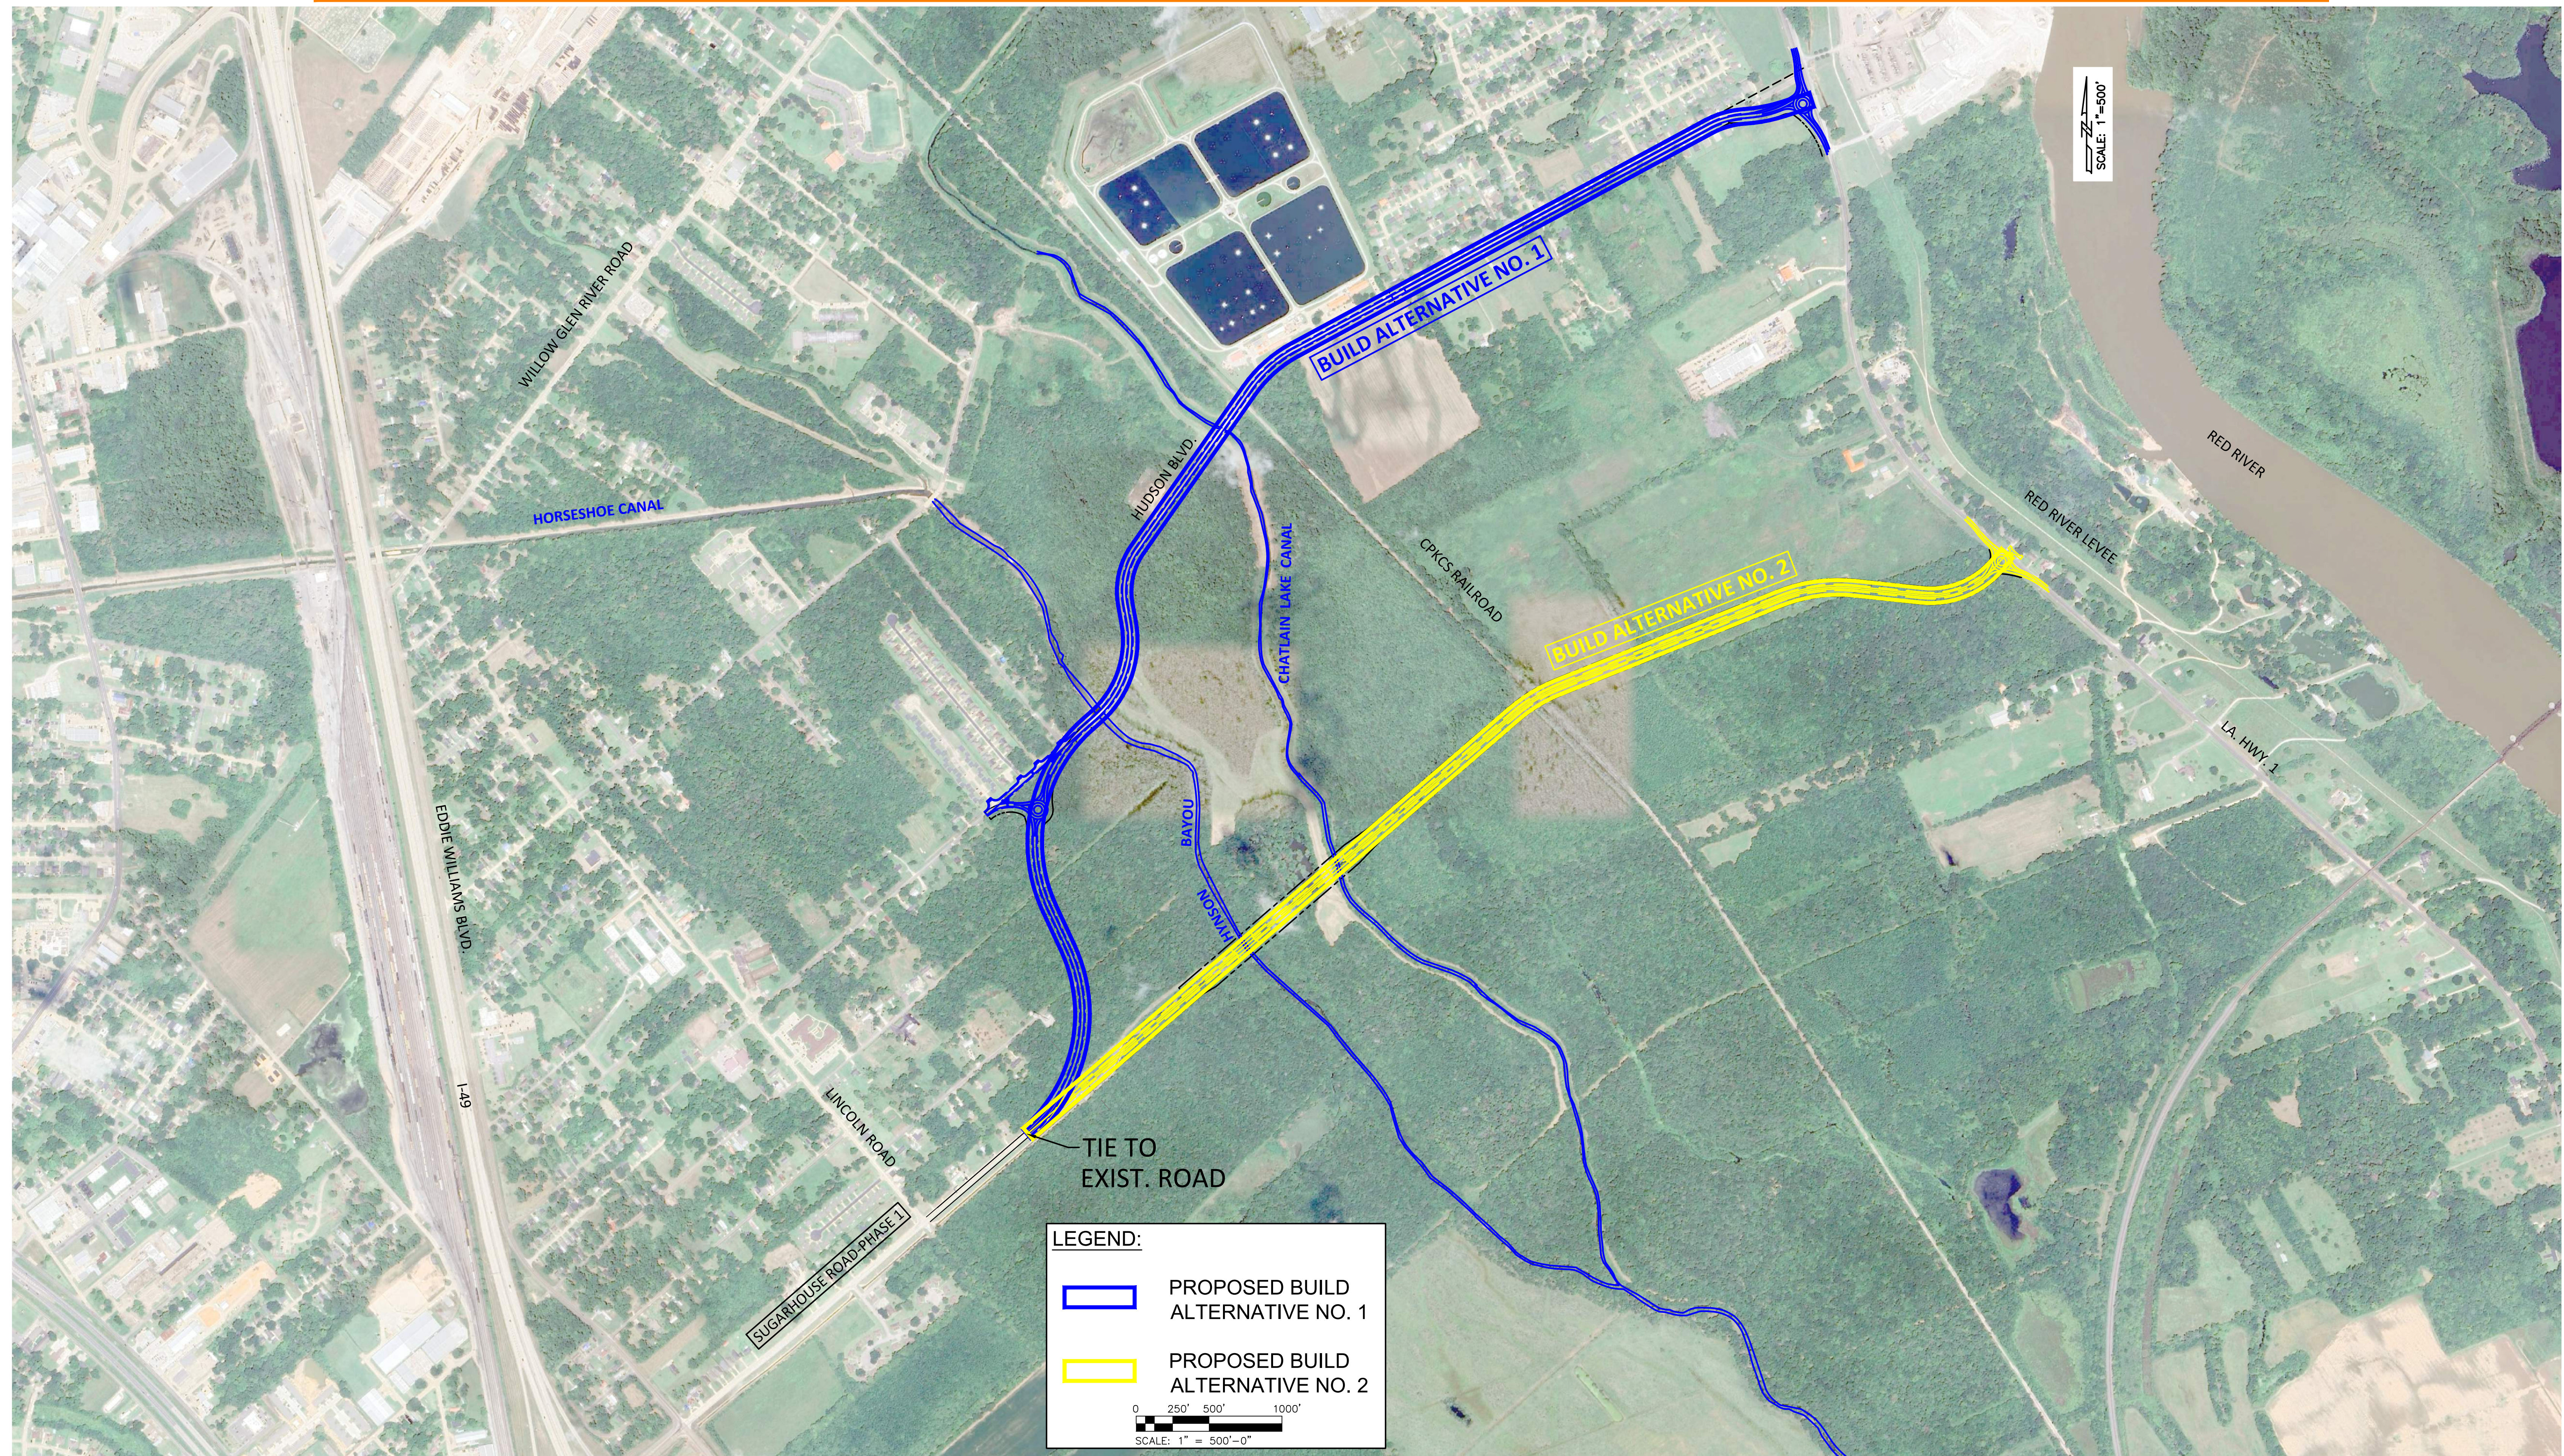

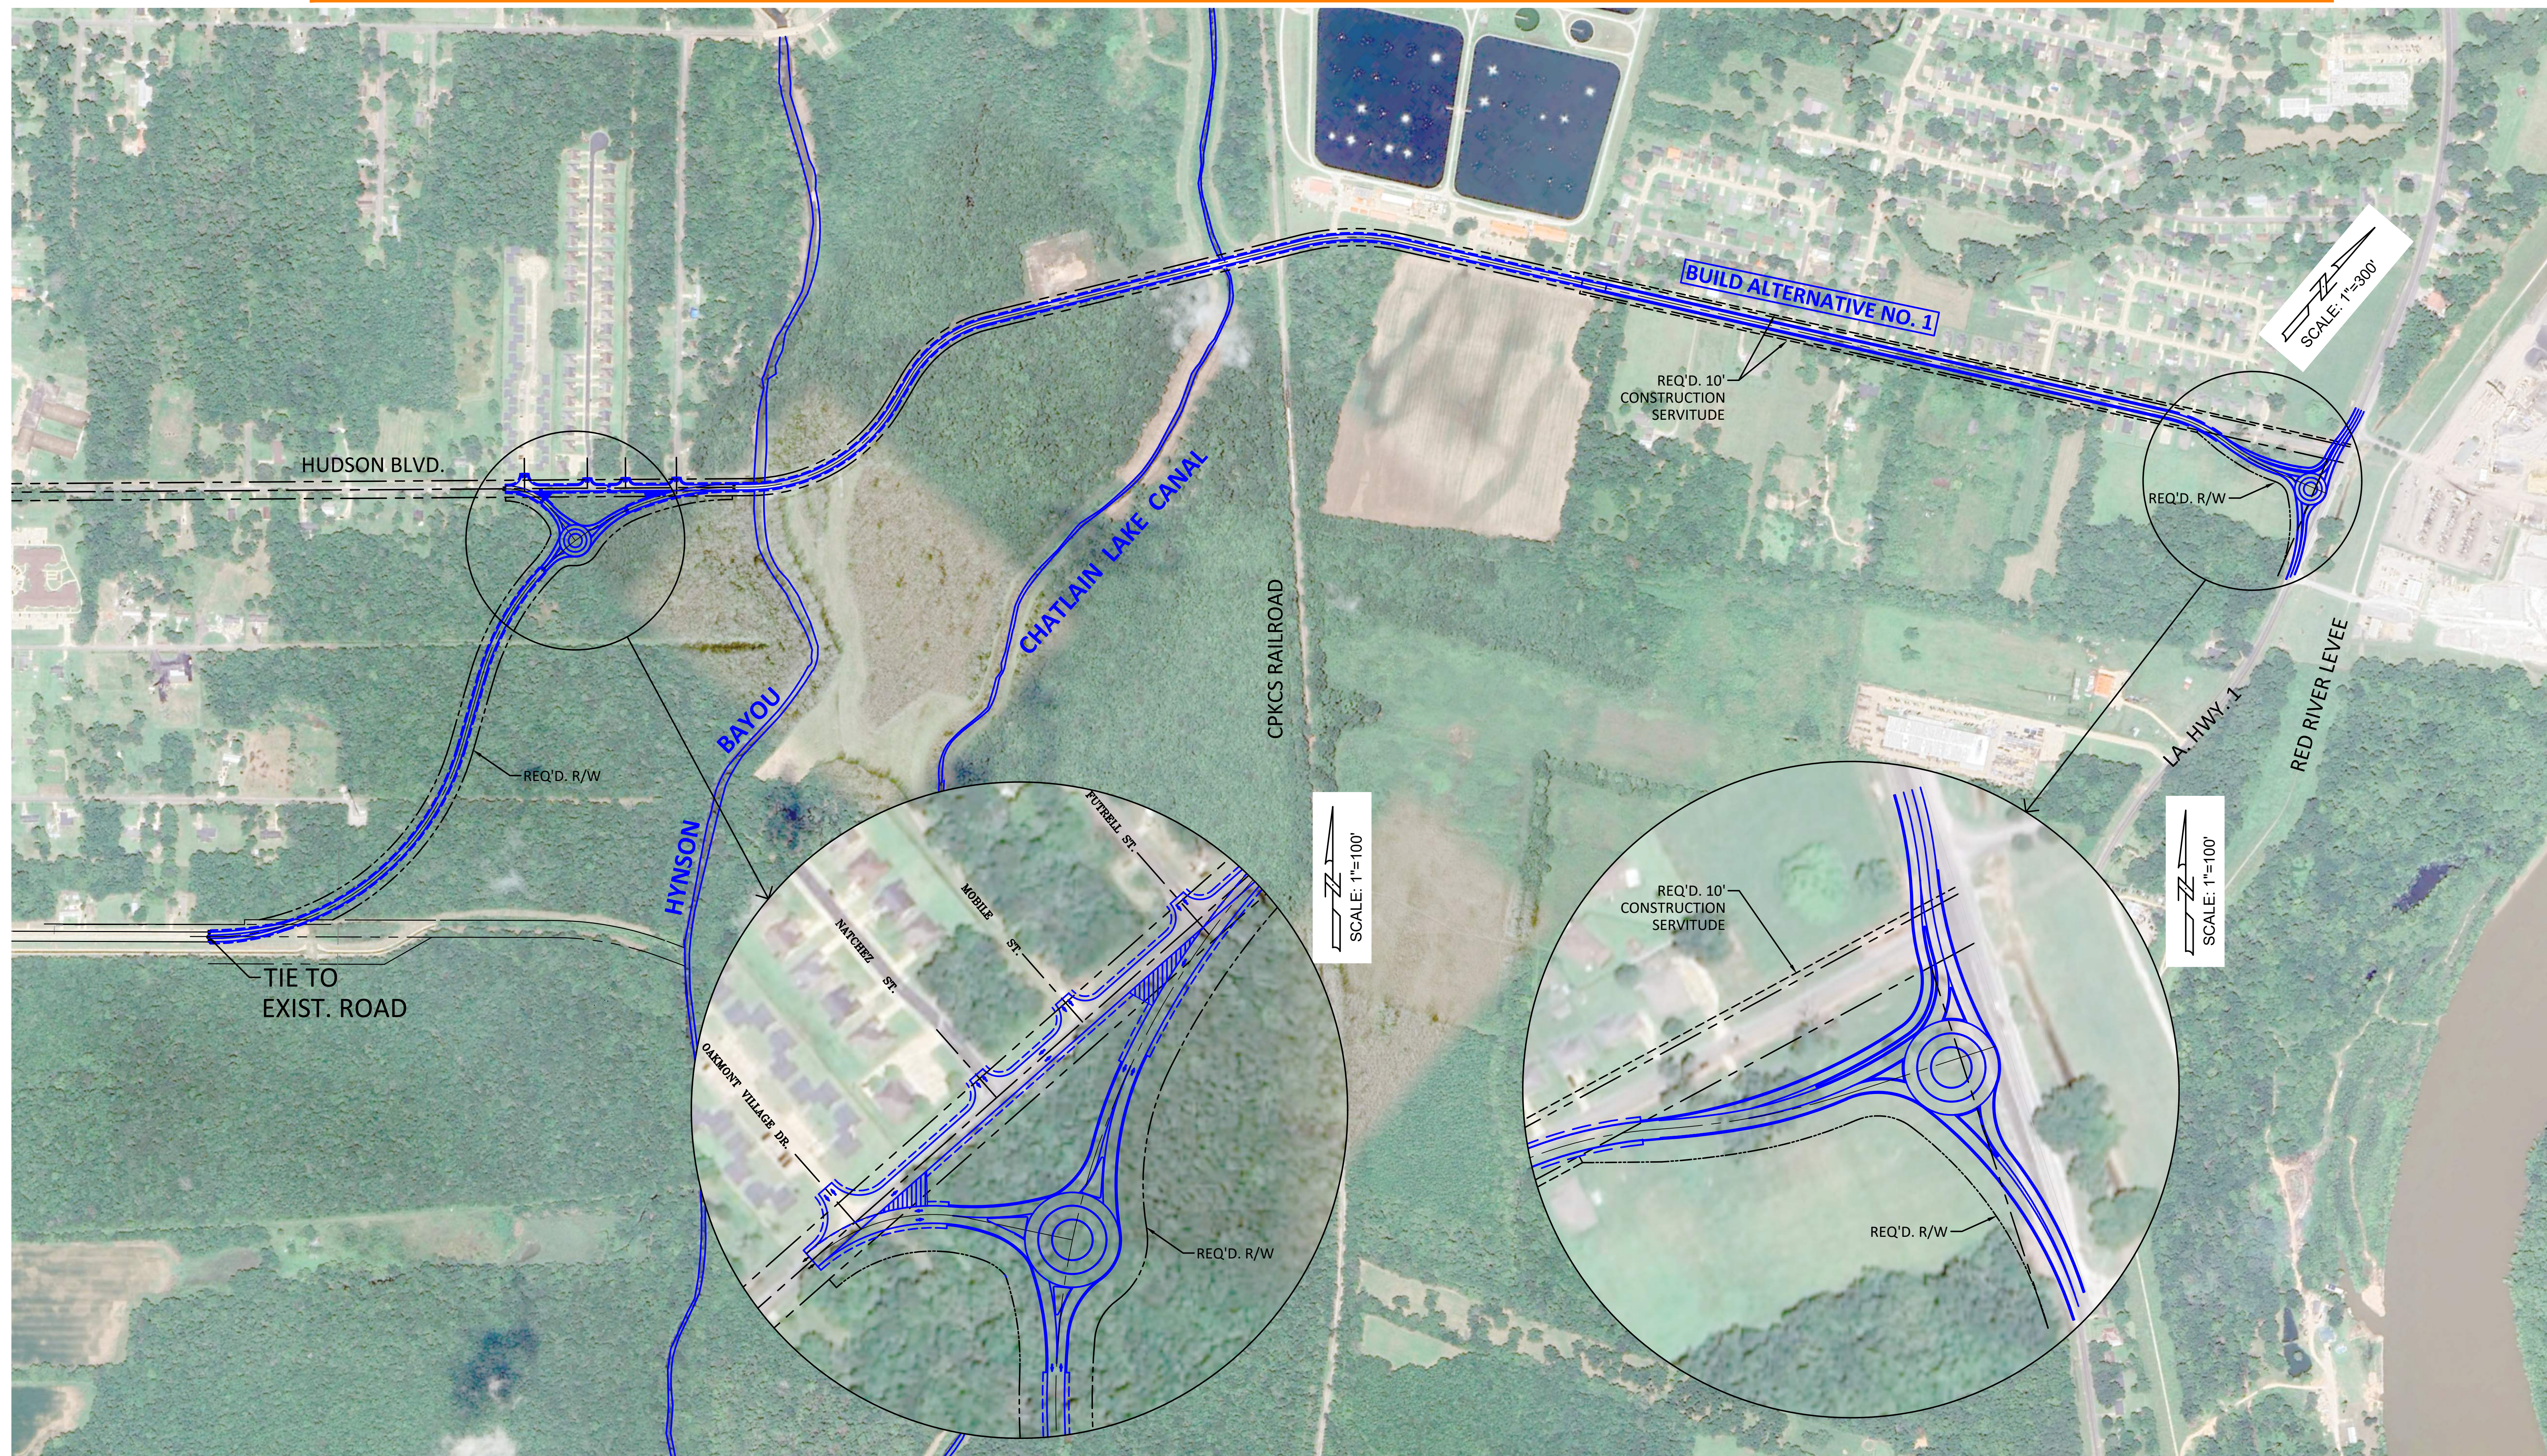




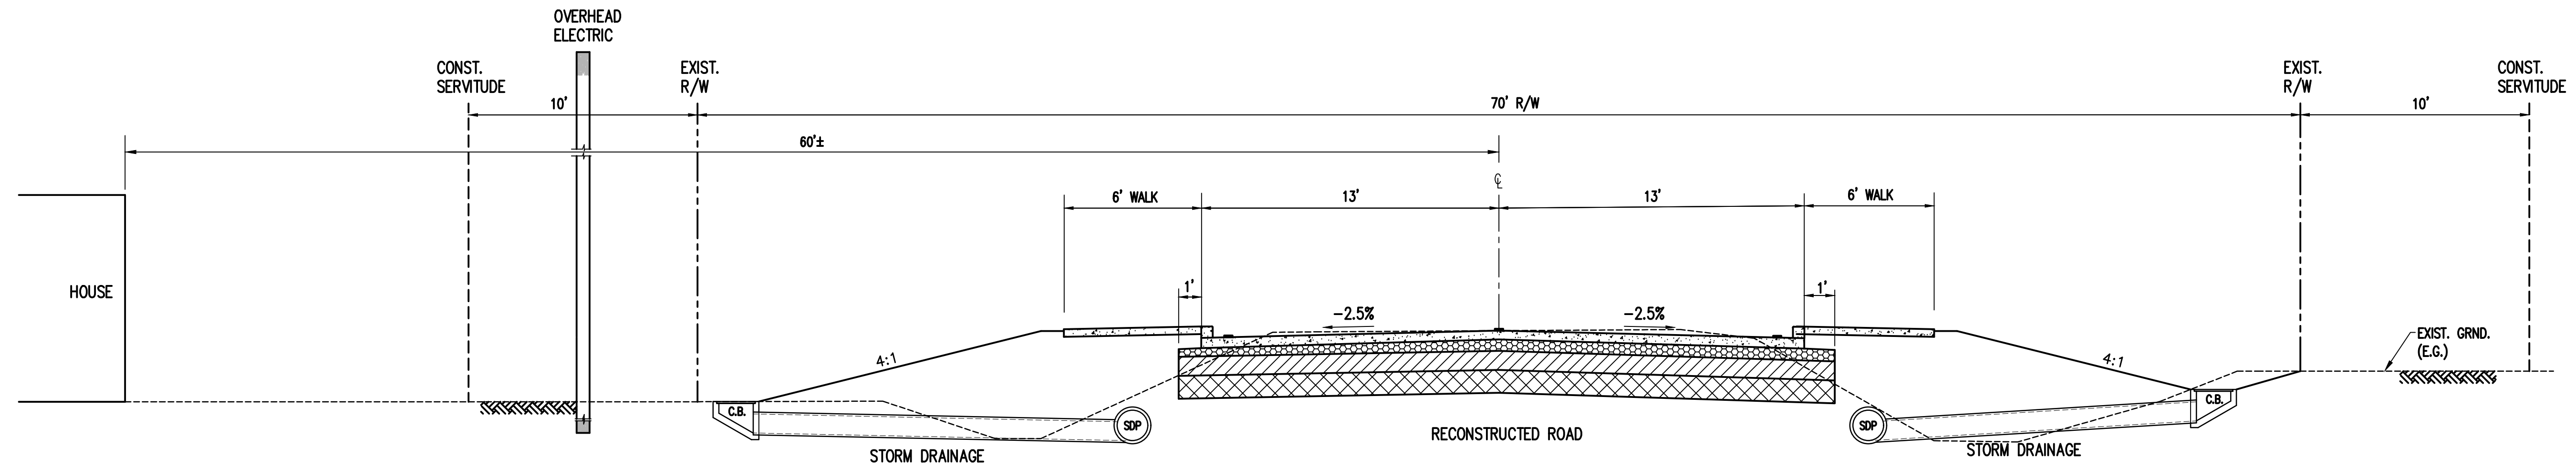


PROPOSED 2 LANE RECONSTRUCTED SECTION (NEAR LA. 1)

SCALE: 1" = 4'

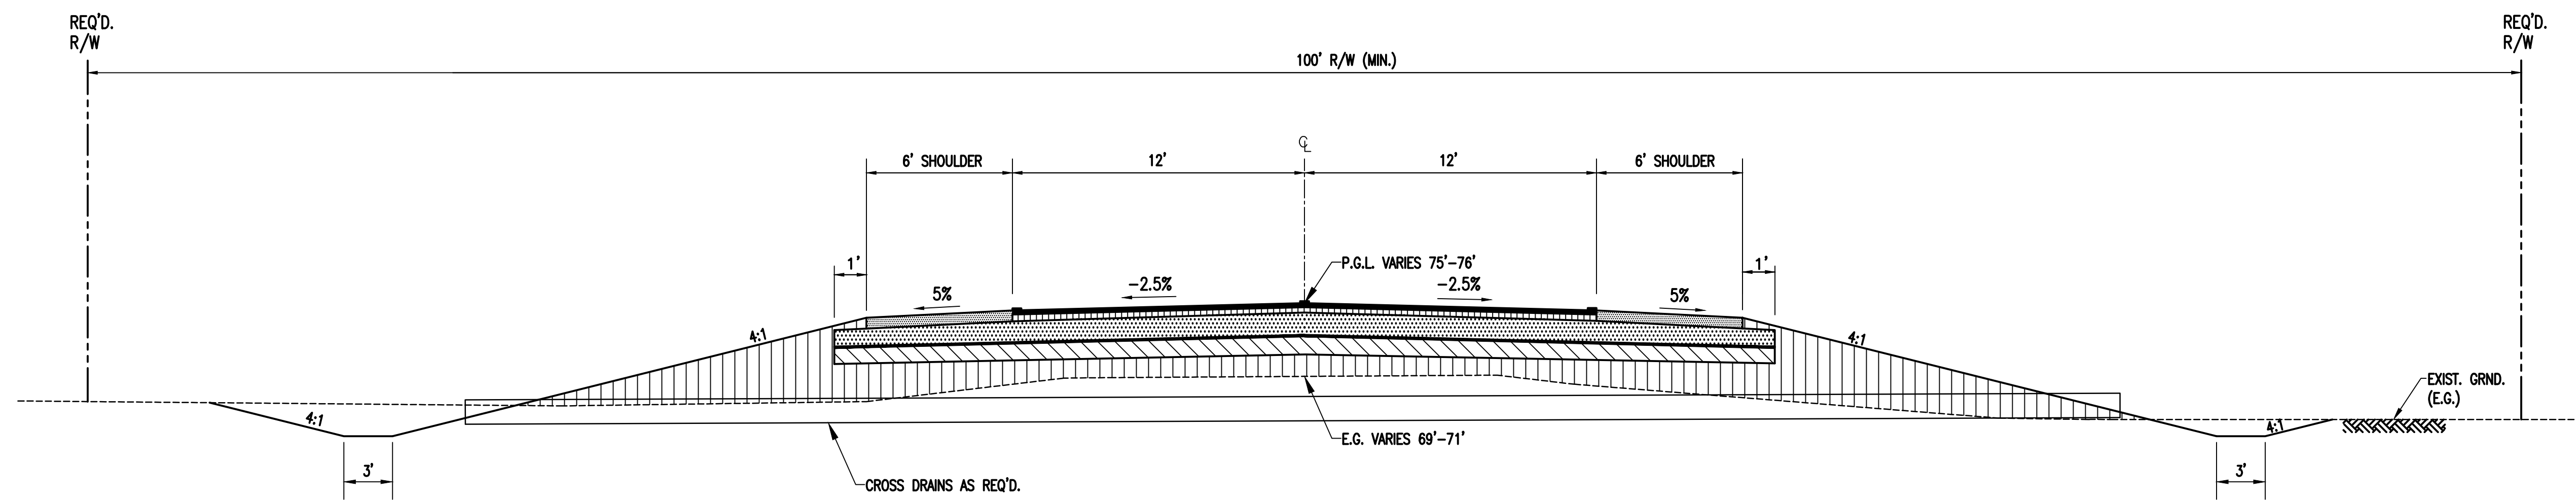


PROPOSED 2 LANE SECTION (NEW ROADWAY)

SCALE: 1" = 4'

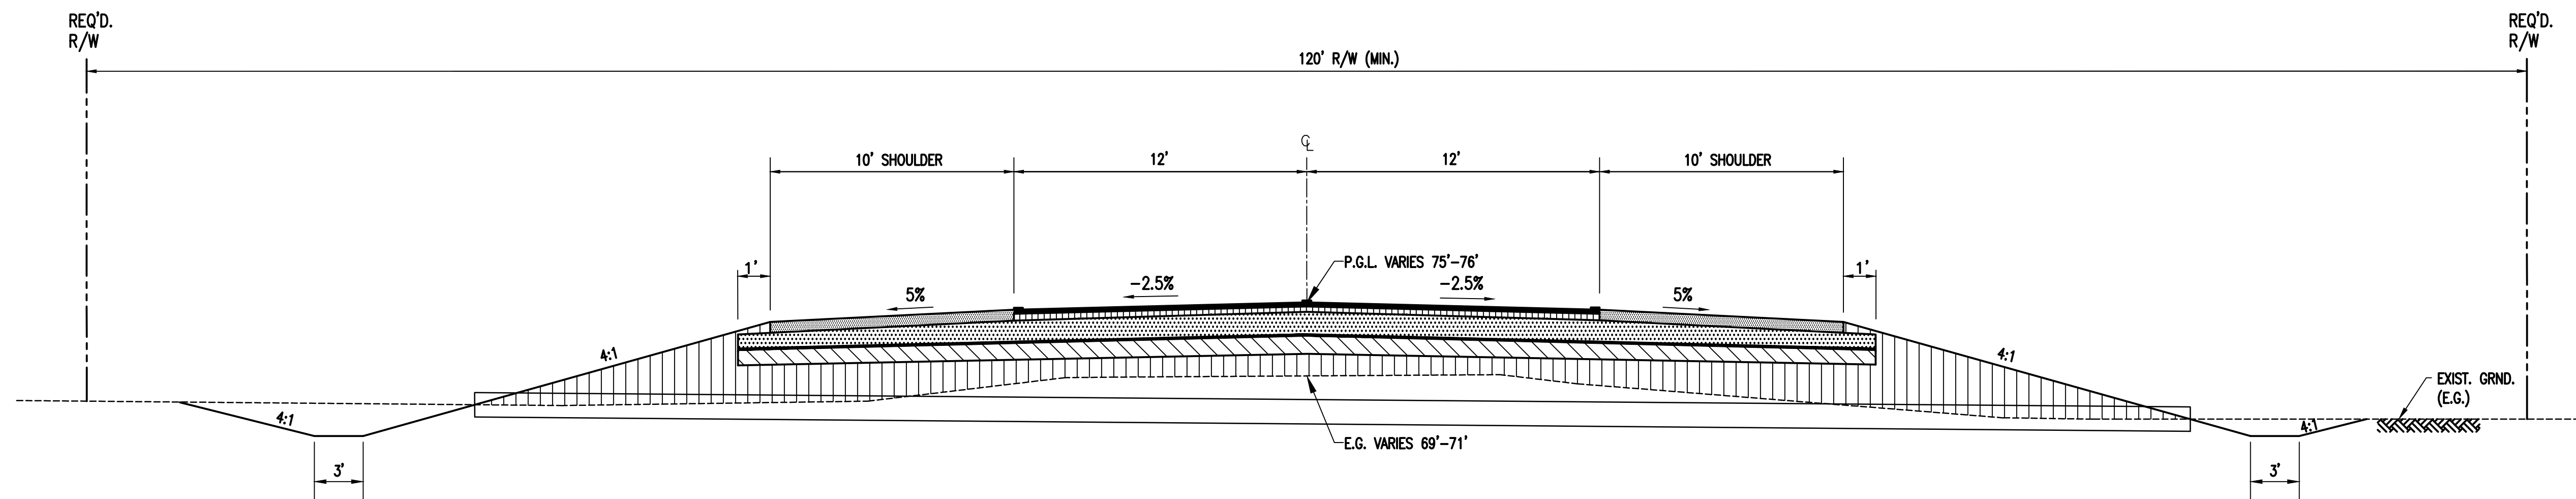

PROPOSED 2 LANE SECTION

SCALE: 1" = 4'

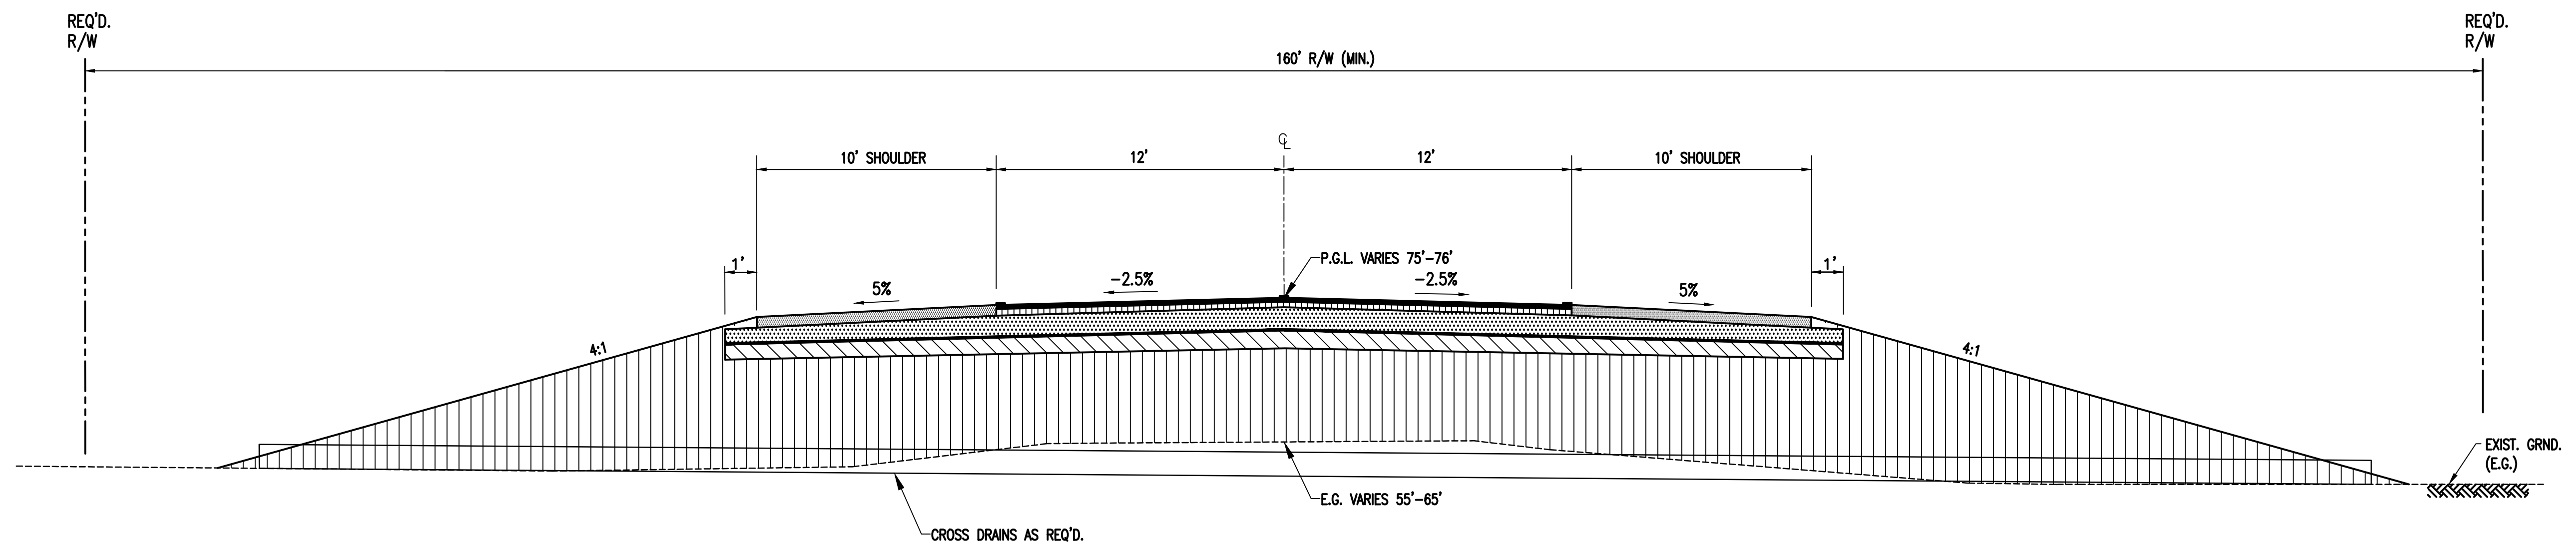

PROPOSED 2 LANE SECTION NEAR BRIDGES

SCALE: 1" = 4'