


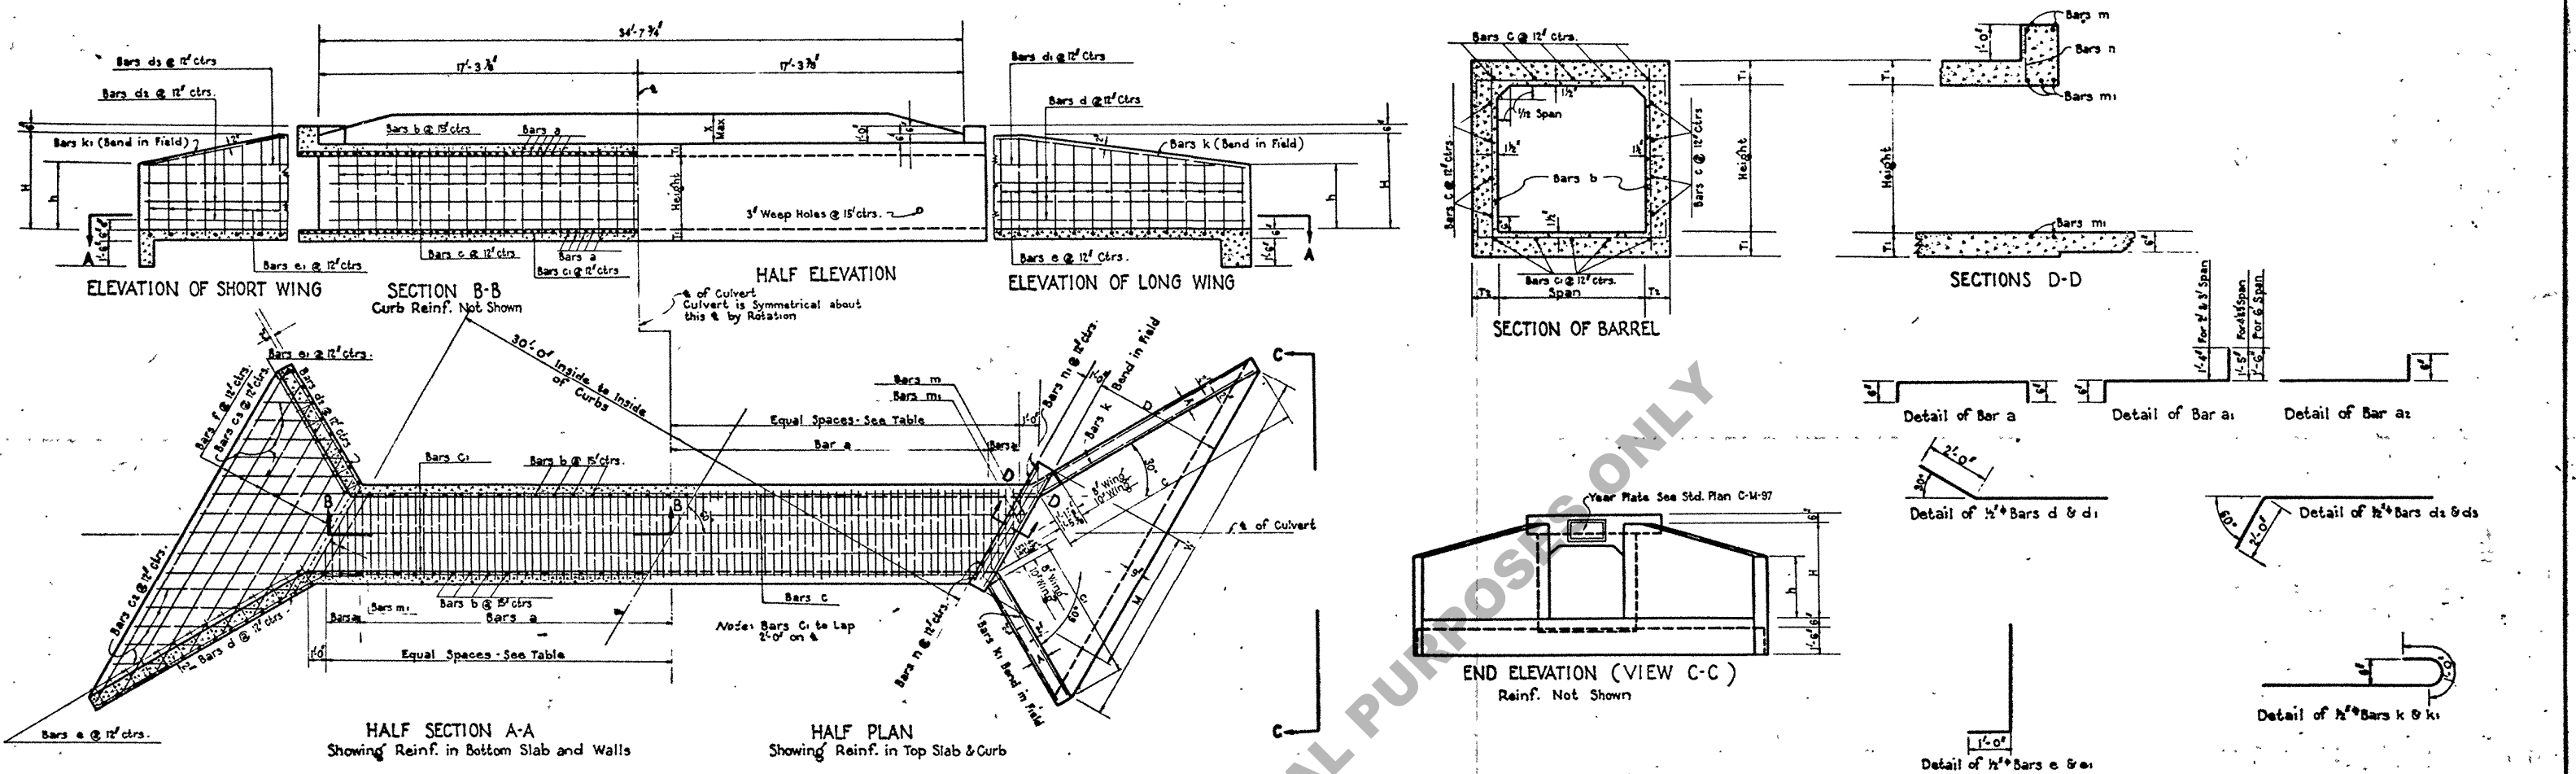


STEEL SCHEDULE FOR CULVERTS (FOR 34'-7 3/4' LENGTH ON E OF CULVERTS)

Opening		Barrel Reinforcement												Wing-Wall, Curb and Apron Reinforcement																													
Ft.	Ft.	In.	In.	Ft.-In.	In.	In.	Ft.-In.	In.	In.	Ft.-In.	In.	Ft.-In.	Ft.-In.	
																				</																							

Note: To obtain length of intermediate bars, use "Variation" as increment between short and long bars.

DIMENSIONS & QUANTITIES FOR 34'-7 3/4' CULVERTS

Opening		Barrel										Wings, Curb and Apron										Per Lin. Ft. Barrel		Total Quantities		Two Headwalls	
Clear Span	Clear Height	Area	T1	T2	M	H	h	C	G	W	D	A	X	Steel	Conc.	Steel	Conc.	Steel	Conc.	Steel	Conc.	Steel	Conc.	Steel	Conc.	Steel	Conc.
Ft.	Ft.	Sq. Ft.	In.	In.	Ft.-In.	Ft.-In.	Ft.-In.	Ft.-In.	Ft.-In.	Ft.-In.	Ft.-In.	In.	Ft.	Lbs.	Cu. Yds.	Lbs.	Cu. Yds.	Lbs.	Cu. Yds.	Lbs.	Cu. Yds.	Lbs.	Cu. Yds.	Lbs.	Cu. Yds.	Lbs.	Cu. Yds.
2	4	24	9	8	9-1 1/2	5-3	3-3 1/2	12-7 1/2	7-3 1/2	2-5 1/2	6-3 1/2	10	11	68.42	6.42	33.10	34.29	940	13.01								
3	5	30	9	8	9-1 1/2	5-3	3-3 1/2	15-0	8-7 1/2	24-3	7-8	10	11	71.43	6.63	36.20	39.62	1145	16.63								
6	5	36	9	8	9-1 1/2	5-3	3-3 1/2	17-5 1/2	10-1	27-1	8-8 1/2	10	11	74.43	7.13	39.28	45.54	1349	20.84								

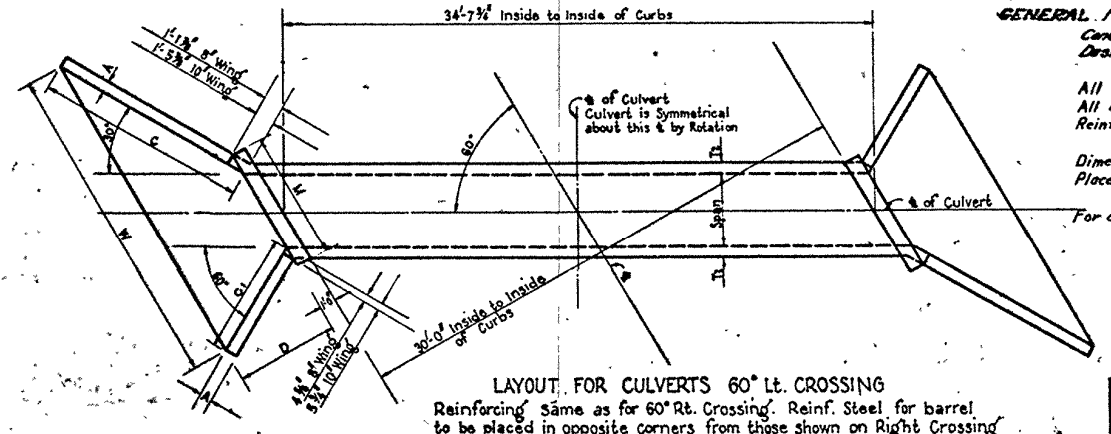

LAYOUT FOR CULVERTS 60° Lt. CROSSING
Reinforcing same as for 60° Rt. Crossing. Reinf. Steel for barrel to be placed in opposite corners from those shown on Right Crossing

GENERAL NOTES
 Const. Specifications: Latest approved by Hwy. Dept. Std. Specs.
 Design Specs.: A.A.S.H.O. 1953 as amended to Dec 31, 1955.
 Live Load: H20: S16: 44 (Modified).
 All concrete to be Class "A".
 All exposed corners to be chamfered 1/2" unless otherwise noted.
 Reinforcement shall be Intermediate or Hard Grade, A. S. T. M. A15,
 or Rail Steel A. S. T. M. A16, conforming to A. S. T. M. A-305.
 Dimensions relating to Reinforcing Steel are to bar centers.
 Place about 2 Cu. Ft. of large size Gravel or loose Rock behind
 and around each Weep-Hole.
 For details of Expansion and Con-
 struction Joints, see Std.
 Plan C-M-49.

STANDARD PLAN
R. C. BOX CULVERTS
2 Ft. to 6 Ft. SPAN * 2 Ft. to 6 Ft. HEIGHT
60° CROSSING
3:1 SLOPE

STATE OF LOUISIANA
 DEPARTMENT OF HIGHWAYS

DESIGNED: Heister
 CHECKED: Smart
 IN CHARGE OF: [Signature]
 DATE: 7-24-54
 REVISIONS: [Table with 2 columns: REVISIONS, BY]

DISCARDED
 RETRACED
 CEA
 5.6.58