


\* 3" Sloping Curb is preferred unless otherwise noted

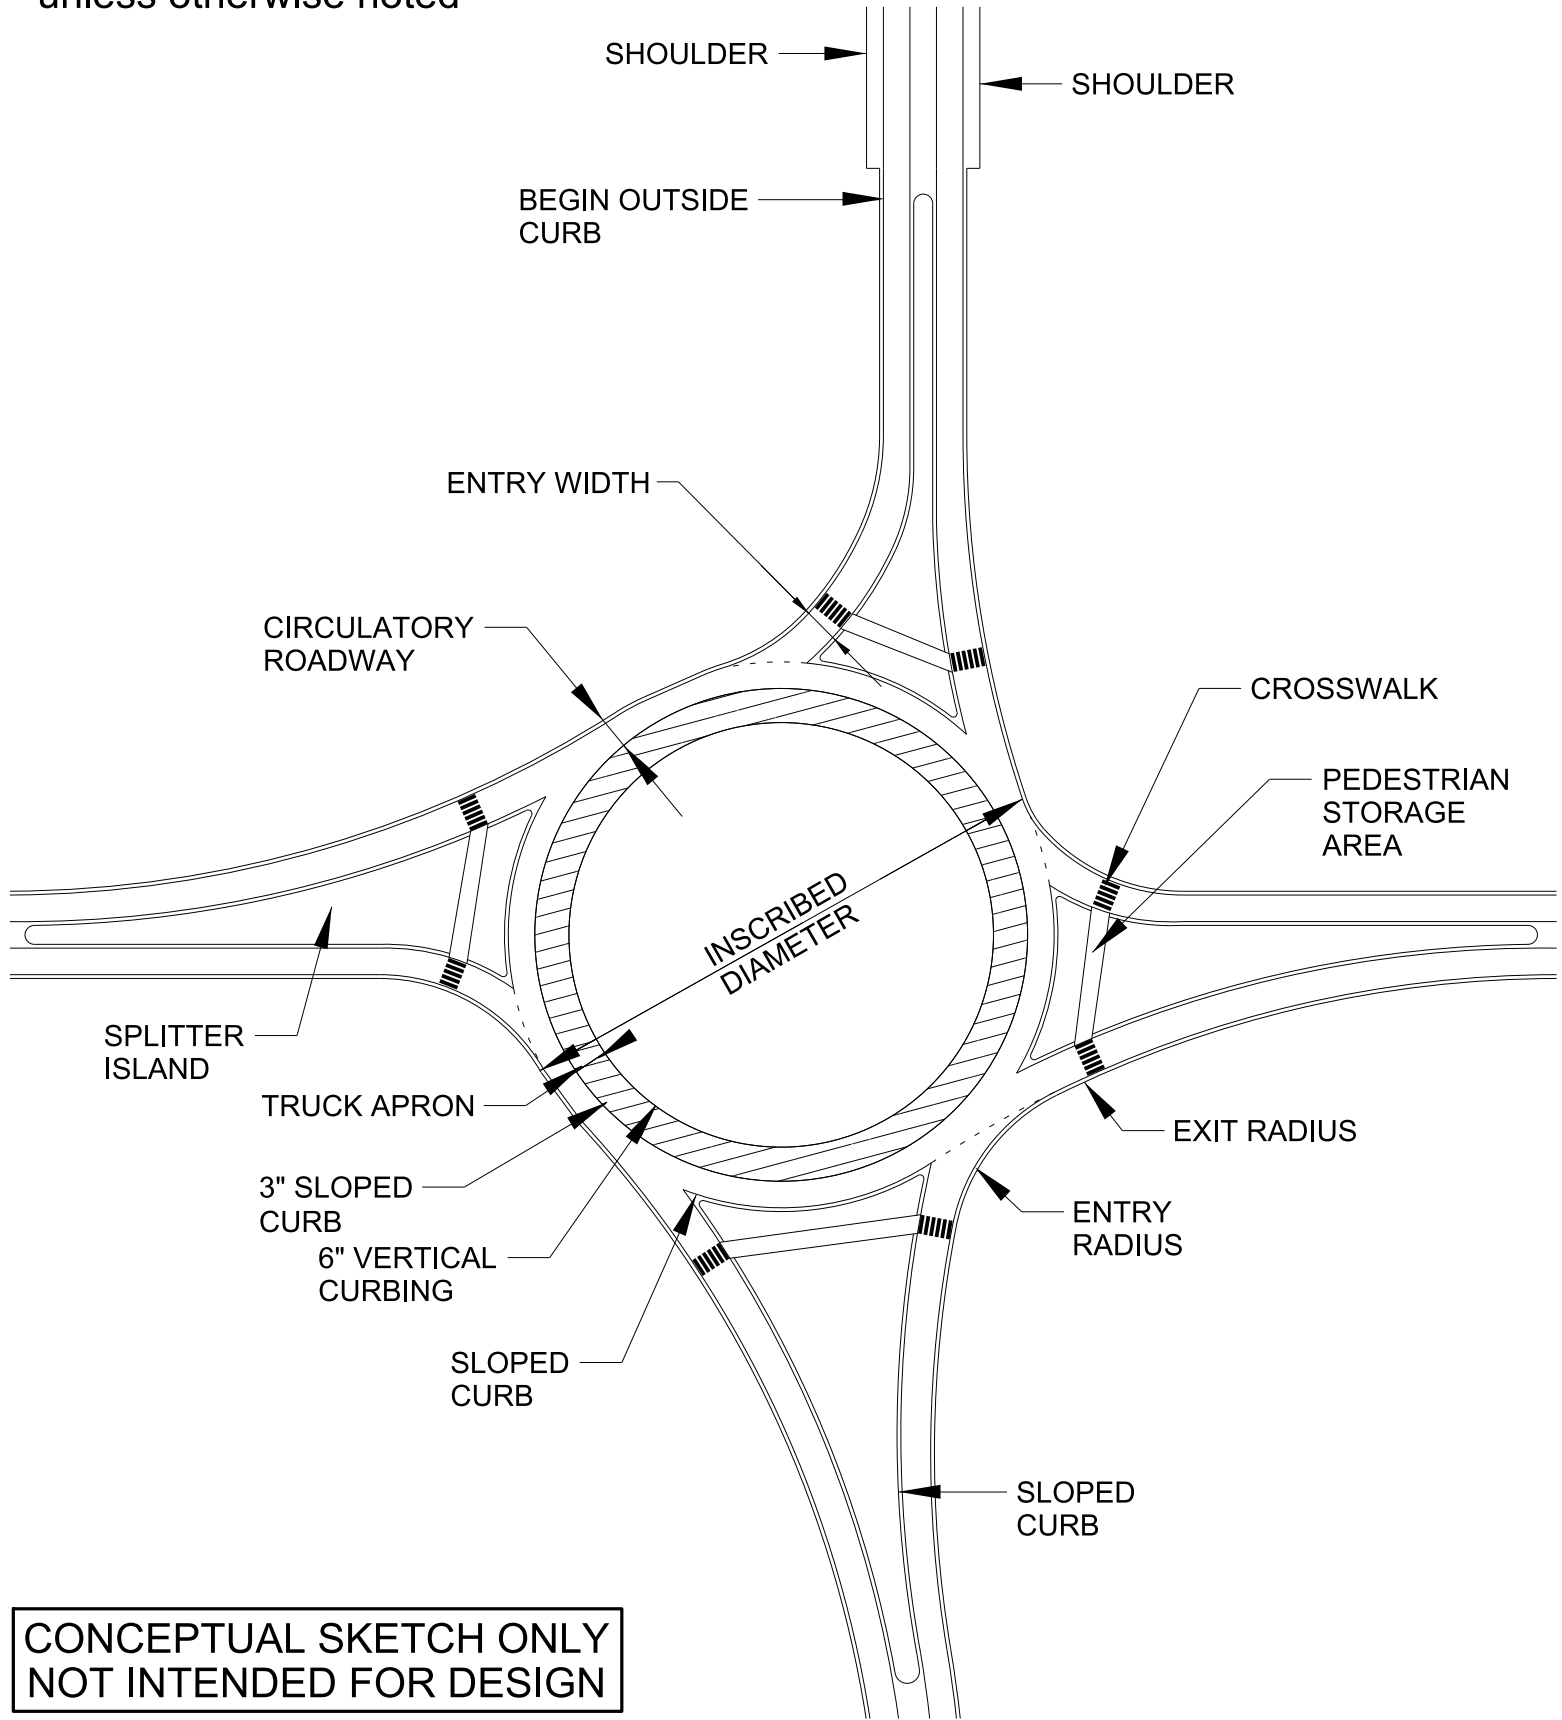

CONCEPTUAL SKETCH ONLY  
NOT INTENDED FOR DESIGN

Figure 6-09 Roundabout Parts