



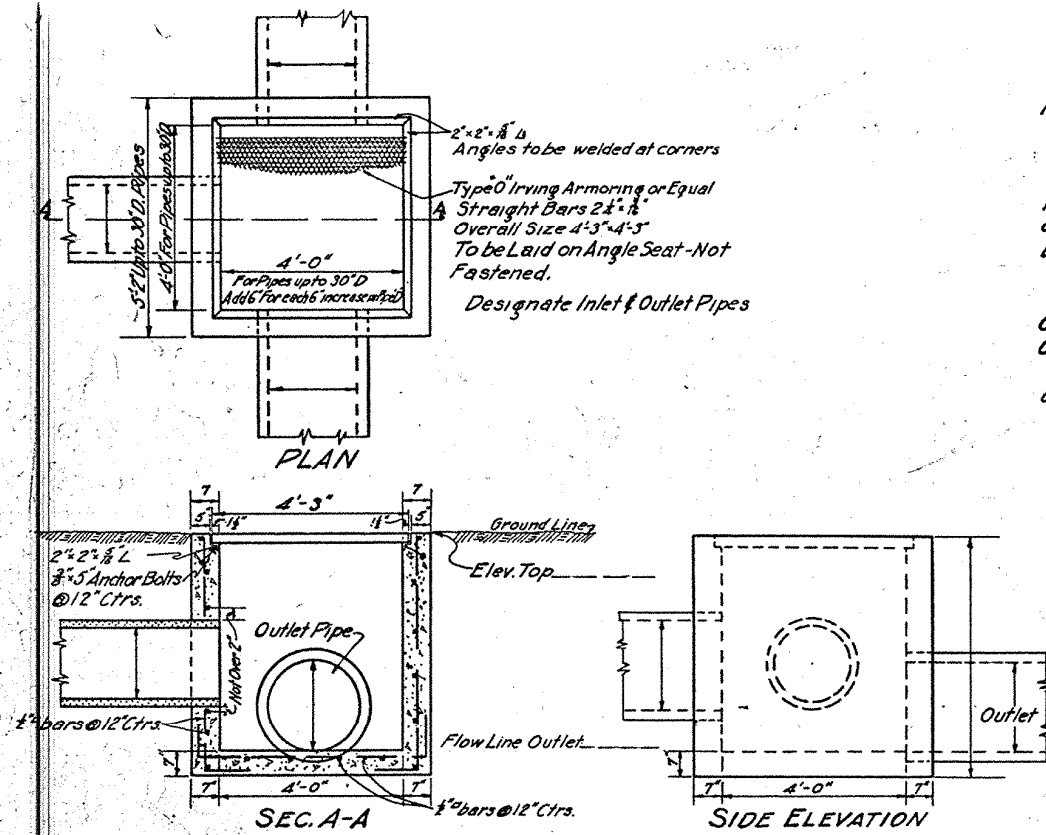



TYPE B CATCH BASIN

Man Hole
Junction Chamber

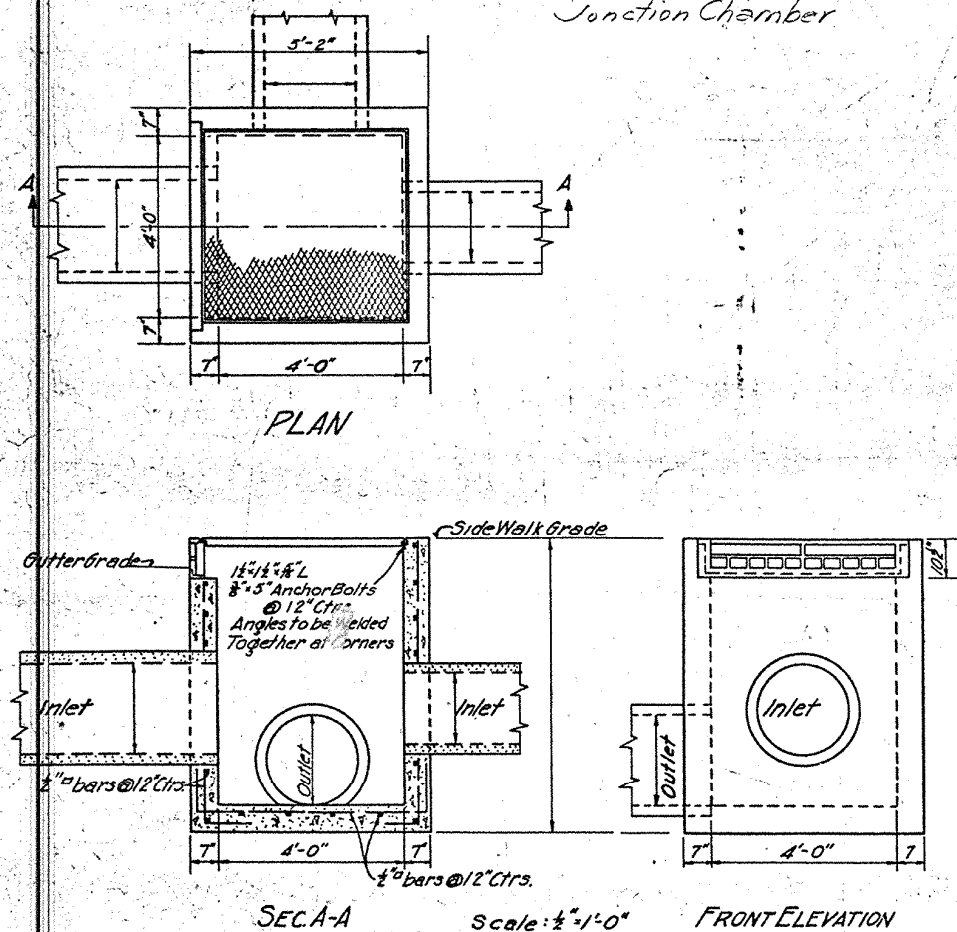

TYPE A CATCH BASIN


NOTES:
 La. State Highway Comm. Specifications
 1929 to Govern.
 This Detail Covers Catch Basins taking
 Pipes Up to 30" Diam. Increase Inside Dimension
 of Catch Basin 6" for Every 6" Increase in Pipe
 Diameter for Pipes Larger Than 30" Diam.
 Drop Inlet & Cover, Type A, to be Cast Iron.
 Price Bid per Catch Basin to include the
 Cost of all Materials & Labor for Complete
 Construction According to This Plan.
 Resident Engineer to Locate Flow Lines,
 Grades etc., When These Elevations are not Shown.

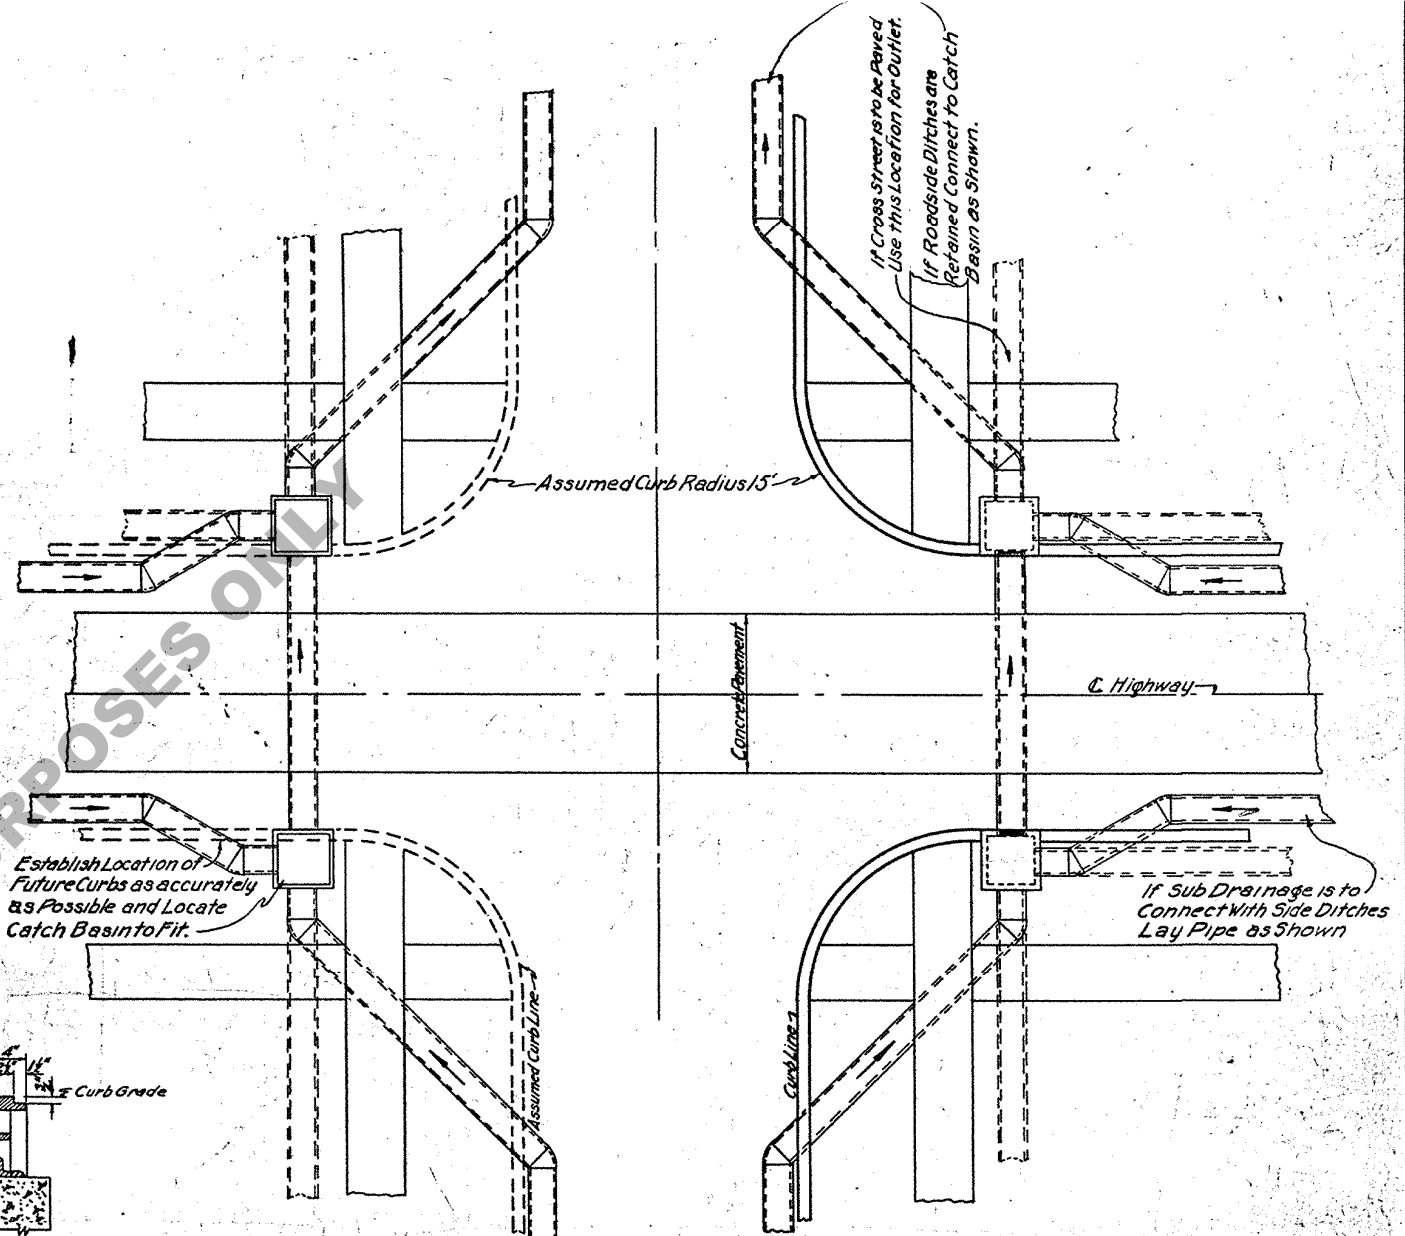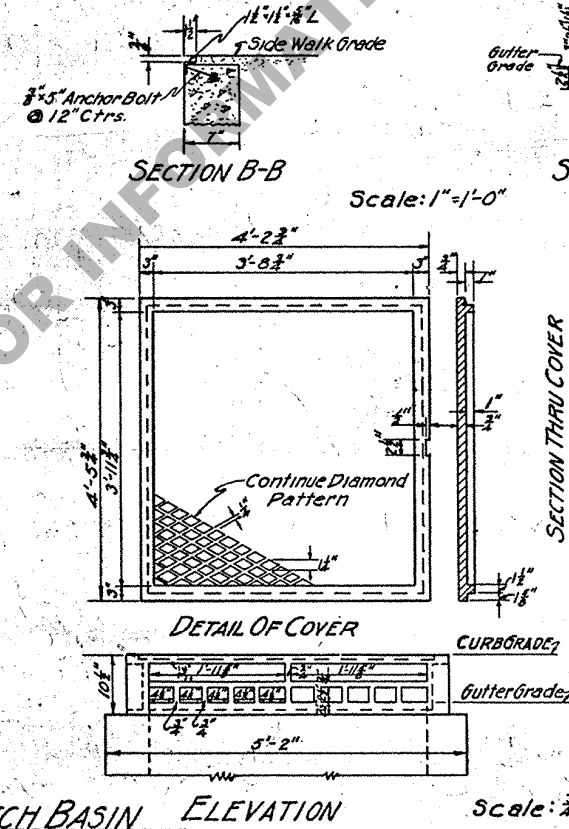

TYPE B
 TO BE USED WHERE CURBS
 ARE NOT IN PLACE

TYPE A
 TO BE USED WHERE CURBS ARE IN
 PLACE OR TO BE CONSTRUCTED

TYPICAL STREET INTERSECTION

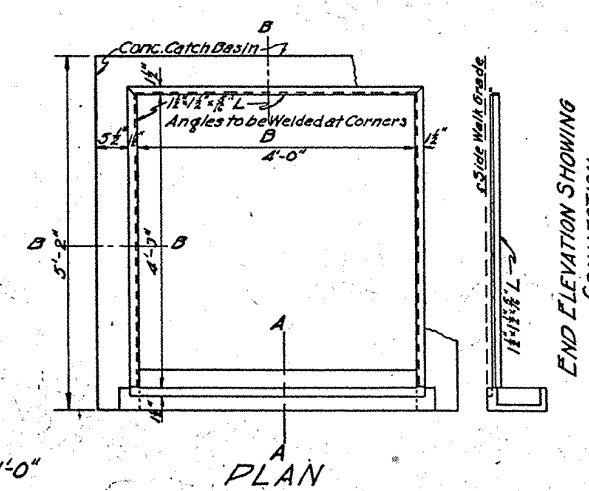

STANDARD PLAN REINFORCED CONCRETE CATCH BASINS LOUISIANA HIGHWAY COMMISSION BATON ROUGE, LA.

JAN. 1931

SCALES - AS SHOWN

Discard