




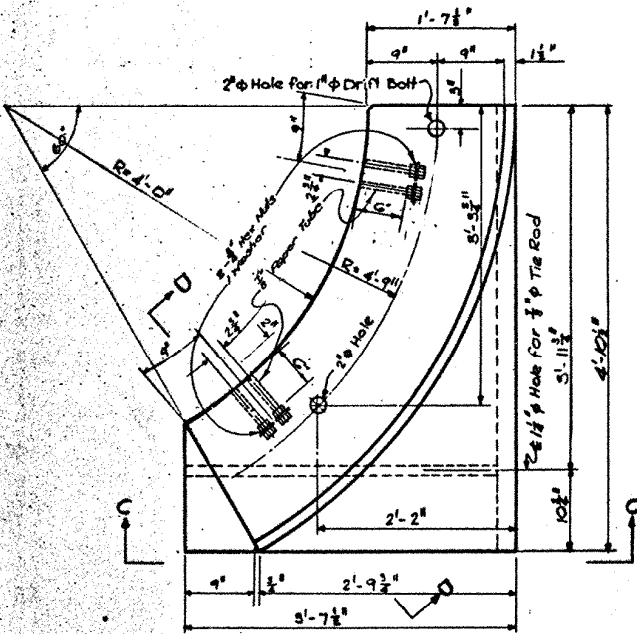


PLAN OF LEFT END FLARE
Right End Flare Similar But Opposite Hand

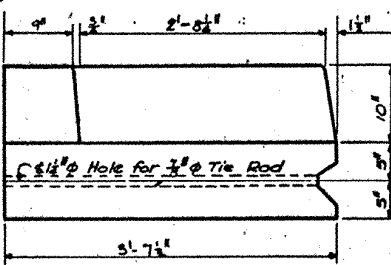


SECTION C-C

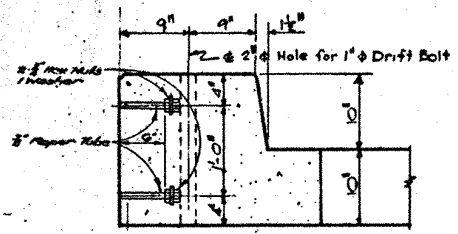


SECTION D-D

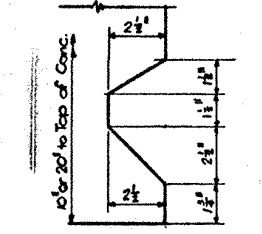


DETAIL OF SHEAR KEY
FOR END FLARE

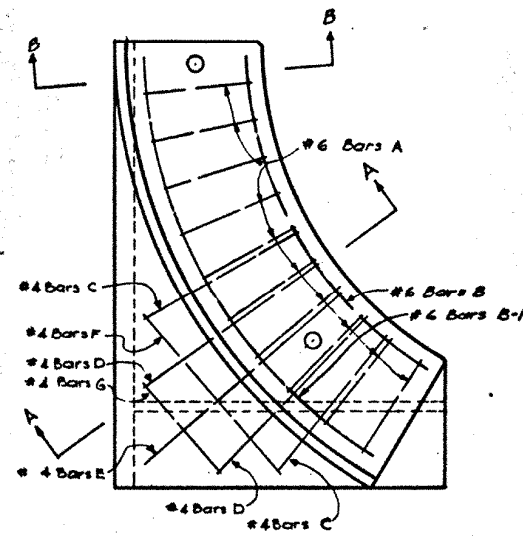


REINFORCING PLAN OF RIGHT END FLARE
Reinforcing for Left End Flare Similar but Opposite Hand

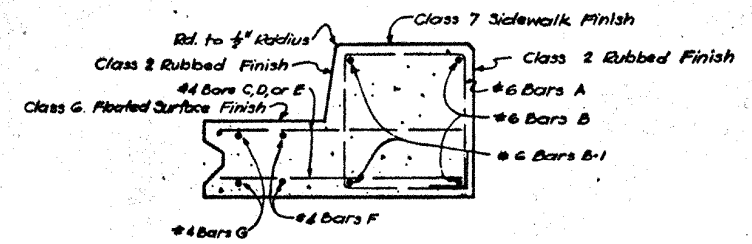


SECTION A-A

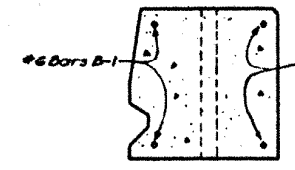


SECTION B-B

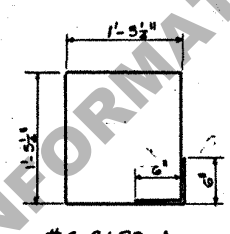


#6 BARS A
6'-6" LONG

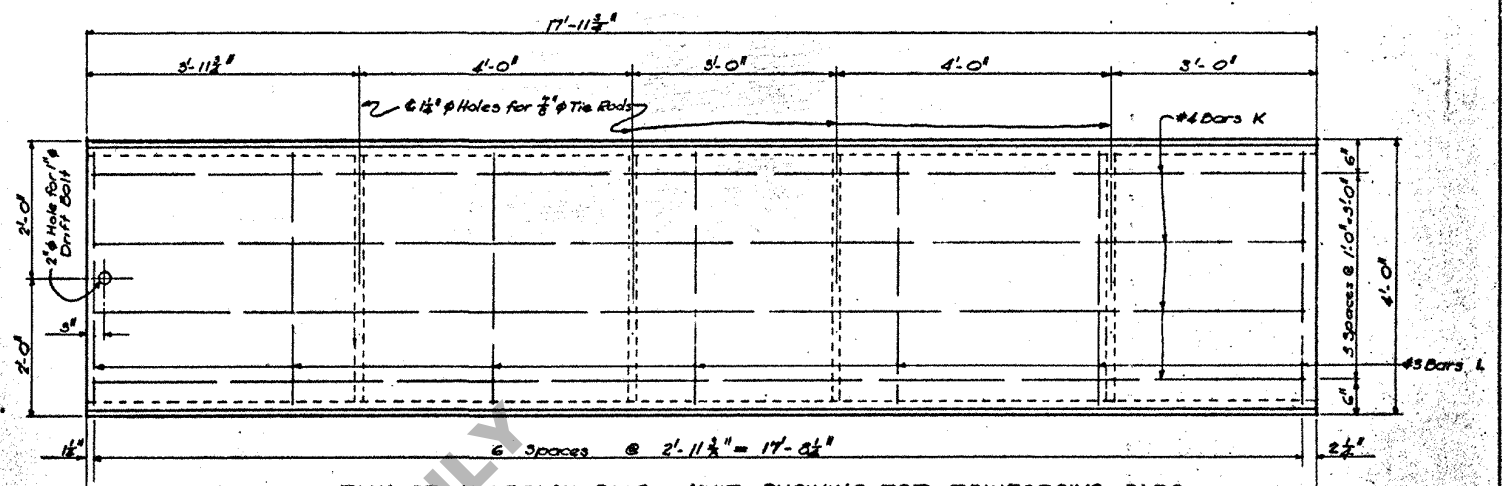

PLAN OF APPROACH SLAB UNIT SHOWING TOP REINFORCING BARS

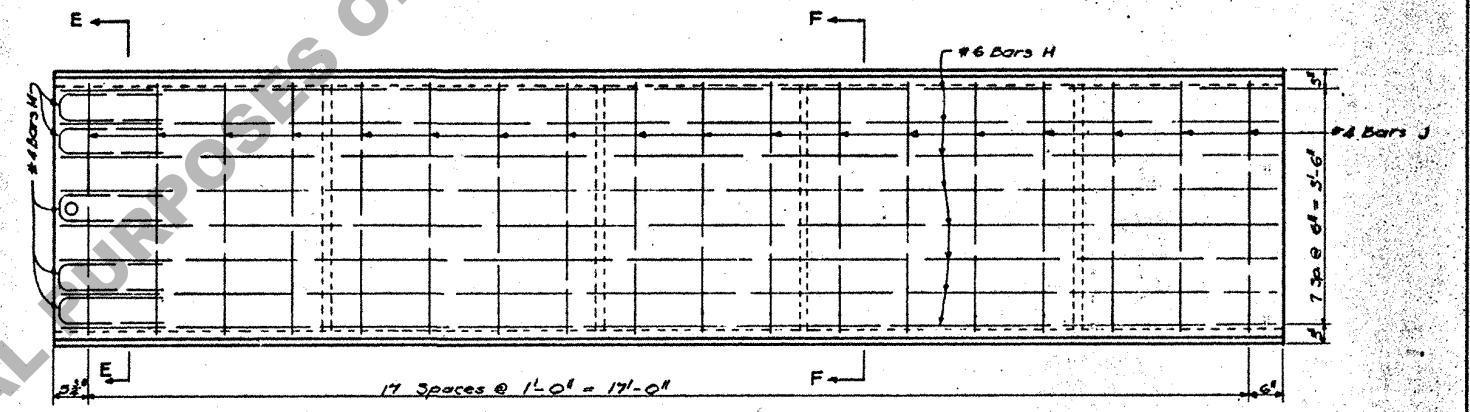

PLAN OF APPROACH SLAB UNIT SHOWING BOTTOM REINFORCING BARS

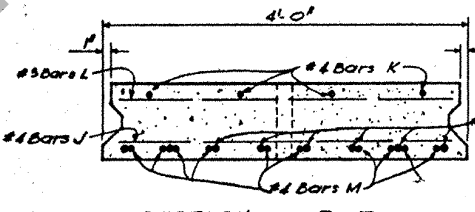

SECTION E-E

