



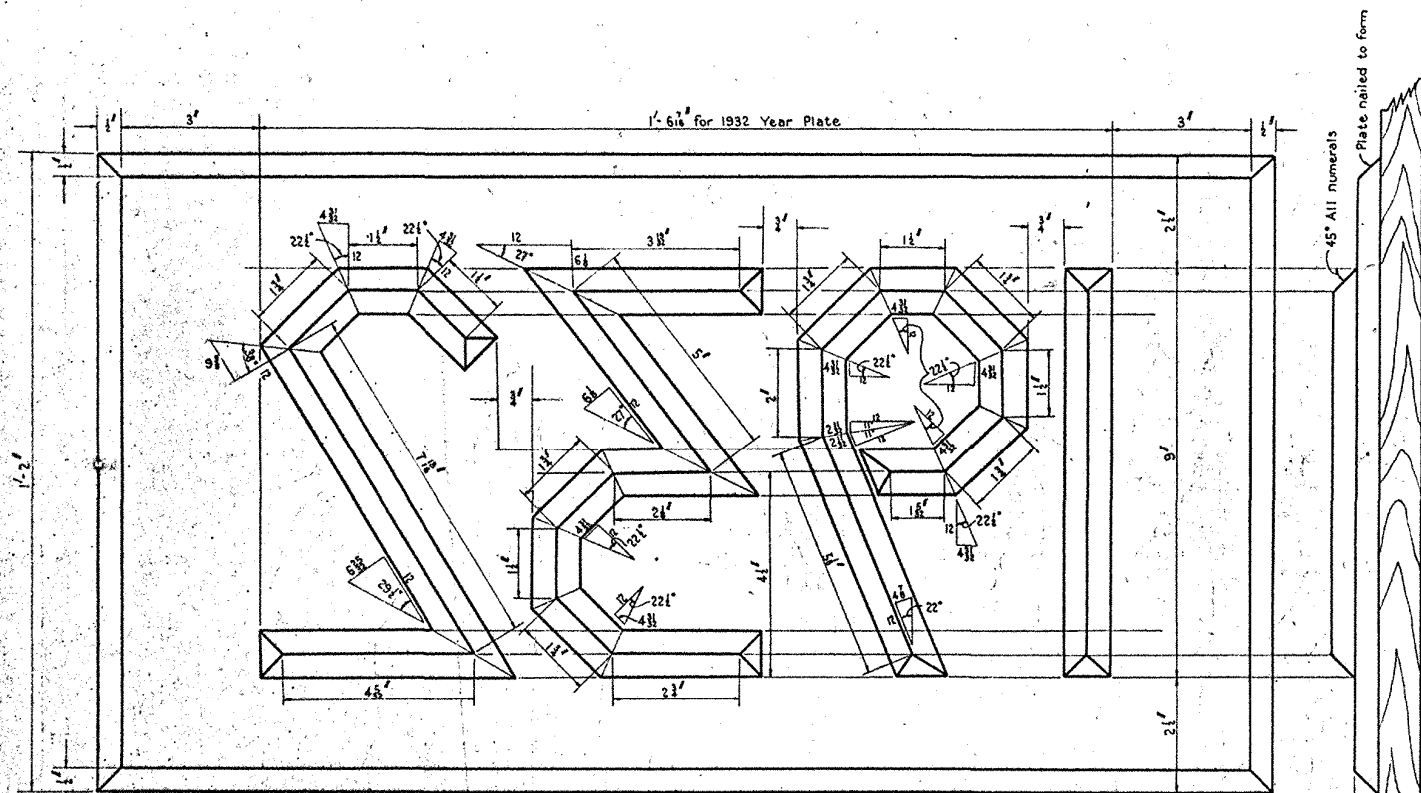

YEAR PLATE

Dimensions shown are for Large Plate, use one-half (1/2) above dimensions for Small Plates.
Year Plate to correspond to year in which structure is completed.

For Both Plates

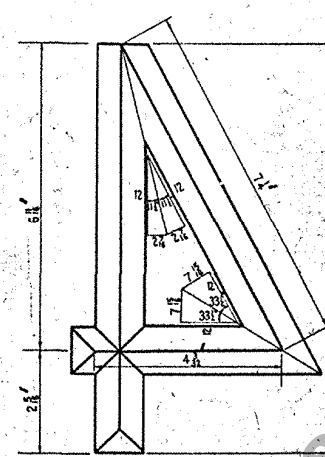


Full Size Cross Section of 1/2 inch chamfer strip to be used in constructing all letters for LARGE YEAR PLATE




Full Size Cross Section of 1/2 inch chamfer strip to be used in constructing all letters for SMALL YEAR PLATE


Note: Figure "6" to be "9" inverted. Figure "0" to be made as dashed lines indicate on detail of figure "8".
Figure details are half scale for large Year Plate.
Figure details are full scale for small Year Plate.
Dimensions shown are for large Year Plate.
Use 1/2 dimensions shown for small Year Plate.

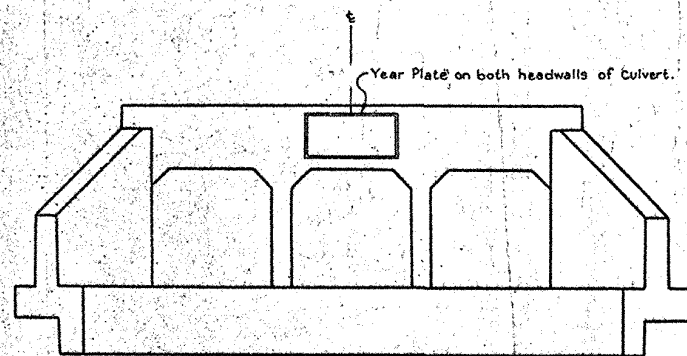


Culvert ELEVATION

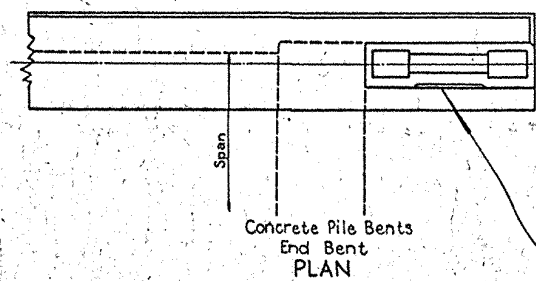


Concrete Pile Bents End Bent PLAN

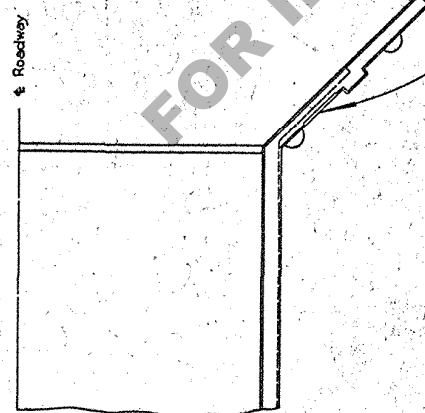


Timber Pile Trestle PLAN

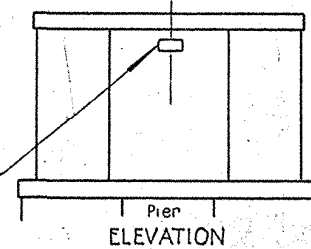

Pier ELEVATION

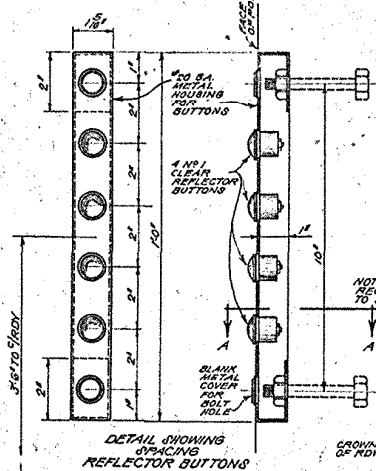


DETAIL SHOWING SPACING REFLECTOR BUTTONS

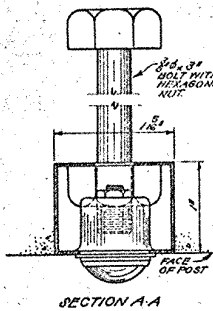

SECTION A-A


DETAIL DELINEATOR FOR CONC. END RAIL POSTS HIGHWAY BRIDGES

Not Required Unless Specified on Gen. Plan.

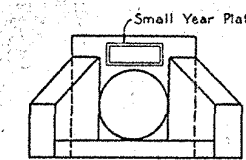


PIPE CULVERT HEADWALL

Year Plate Required on both Headwalls of Culvert

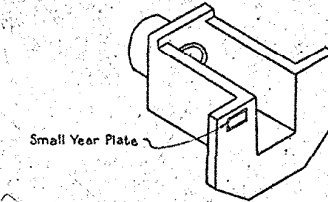


Small Year Plate

PIPE HEADWALL OPEN END

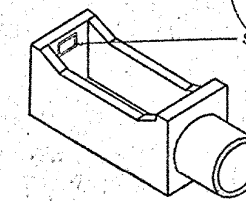

Small Year Plate

PIPE HEAD WALL OPEN BOX TYPE END WALL WITHOUT WEIR

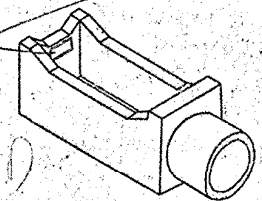

PIPE HEADWALL OPEN BOX TYPE END WALL WITH WEIR

SKETCHES SHOWING LOCATION OF YEAR PLATE ON VARIOUS CONCRETE STRUCTURES

STANDARD PLAN YEAR PLATES AND DELINEATOR FOR CONCRETE STRUCTURES

STATE OF LOUISIANA DEPARTMENT OF HIGHWAYS

1-46 DELINEATOR OMITTED

10/1/44	DELINATOR ADDED	CEA
Oct. 1940	New Spec. & Reorg.	S.G.M.
Oct. 1940	Retraced	M.L.H.
DATA	DESCRIPTION	BY
REVISIONS		

DESIGNED	DETAILER	TRACED
CHECKED	CHECKED	M. I. Hebert
IN CHARGE OF		CHECKED R.D.P. & T.F.D.