
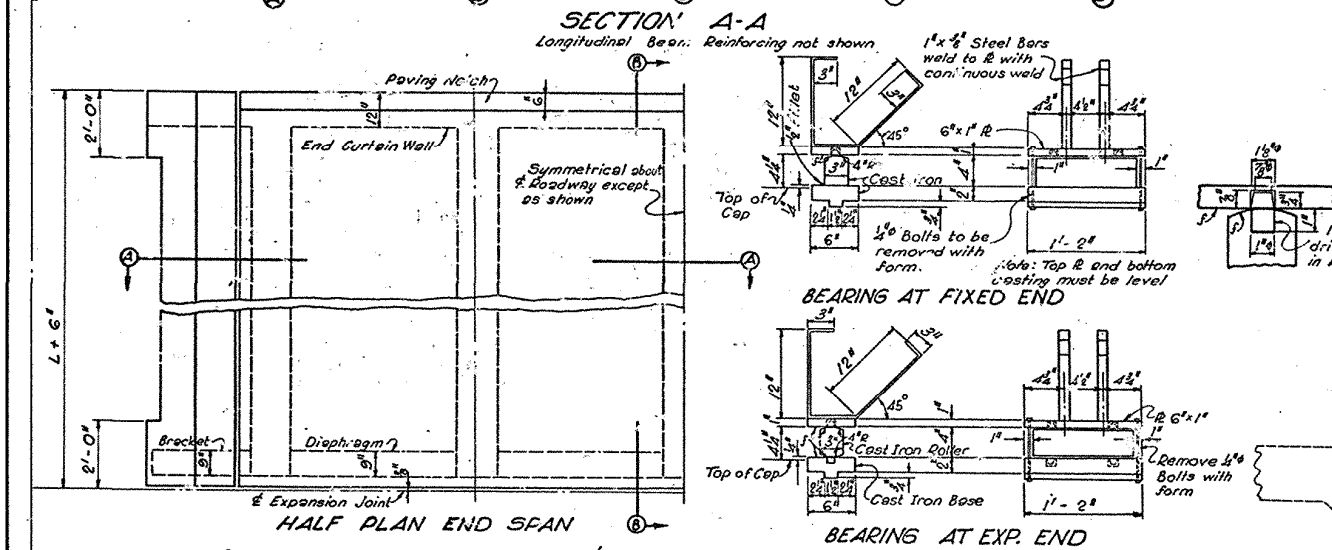
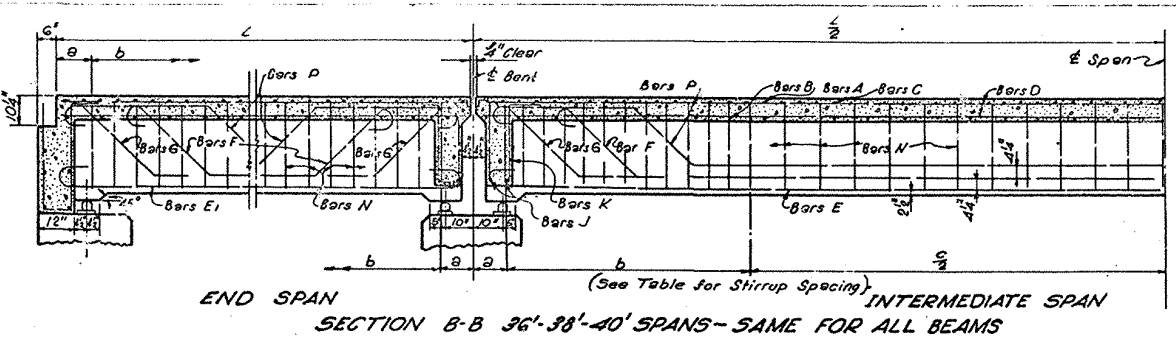
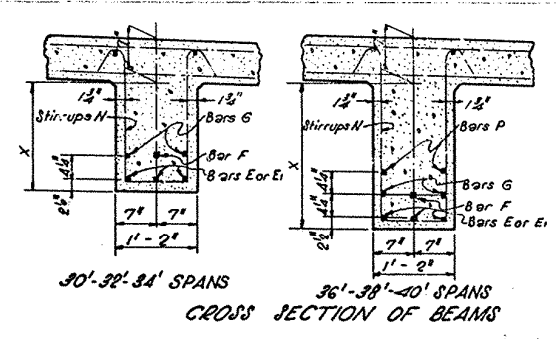





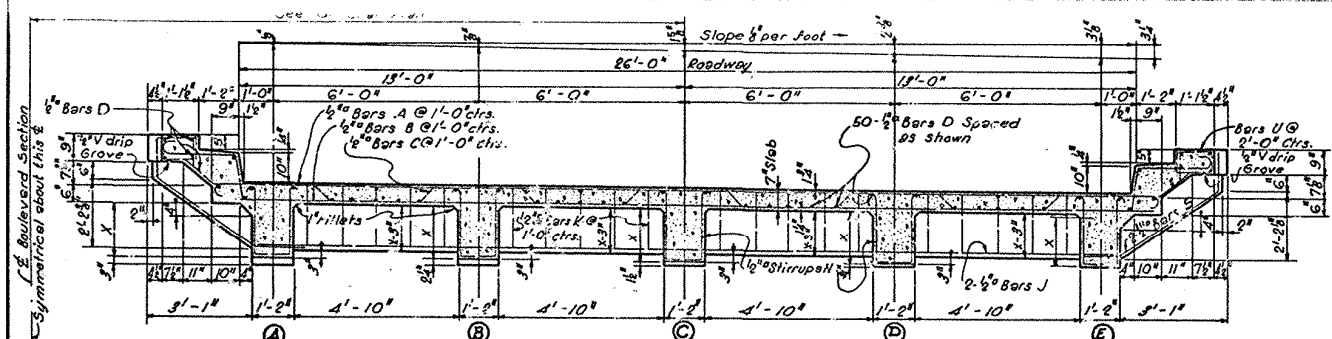



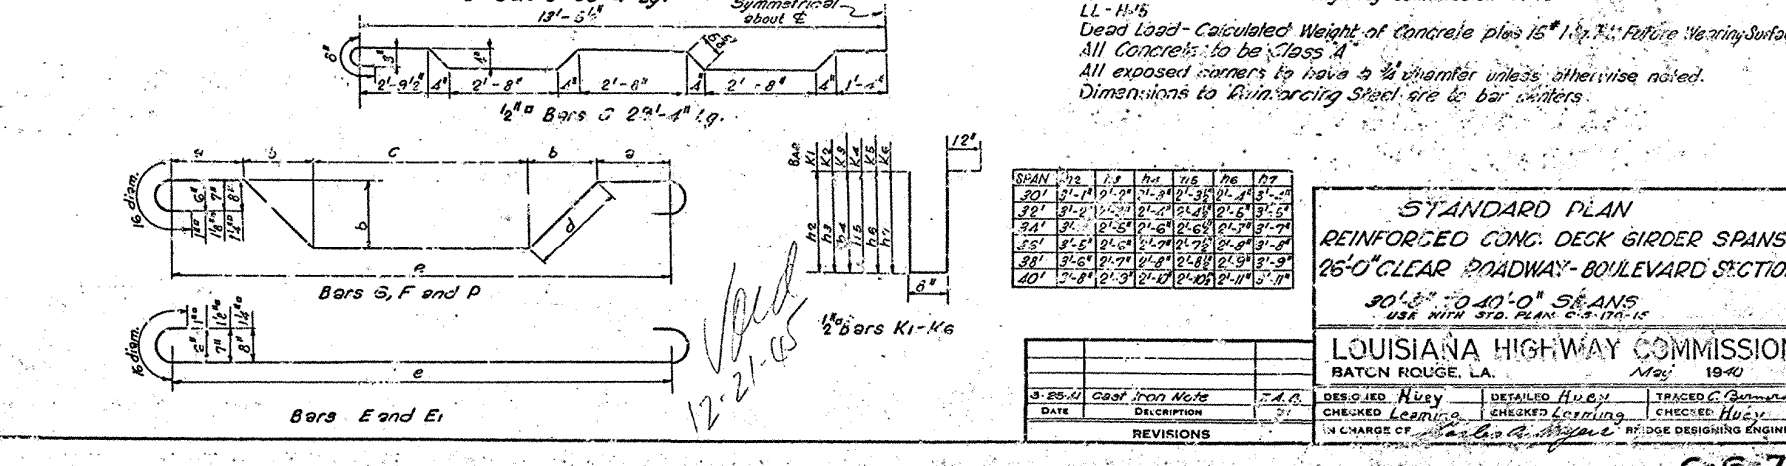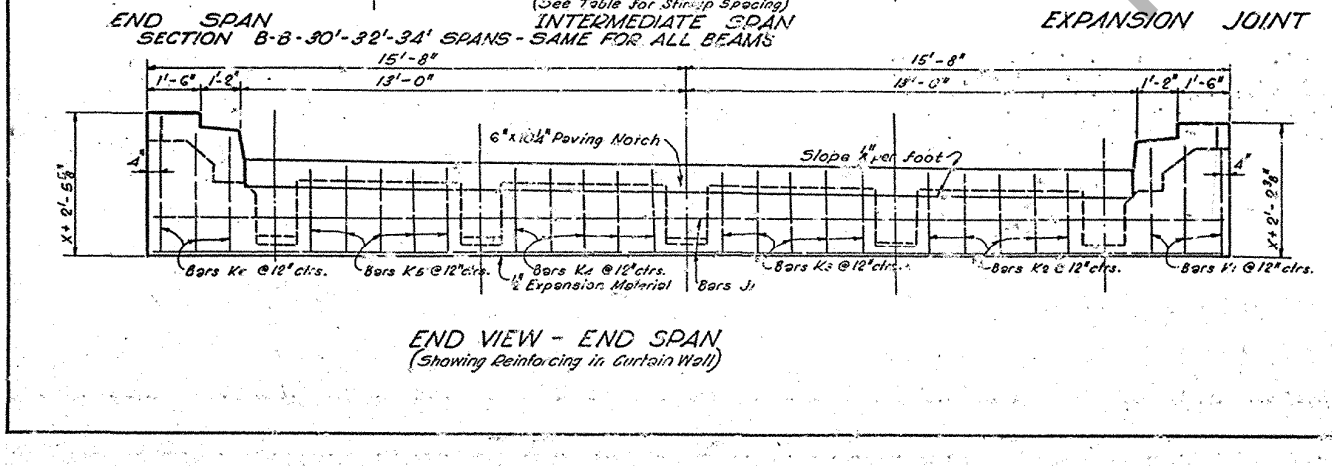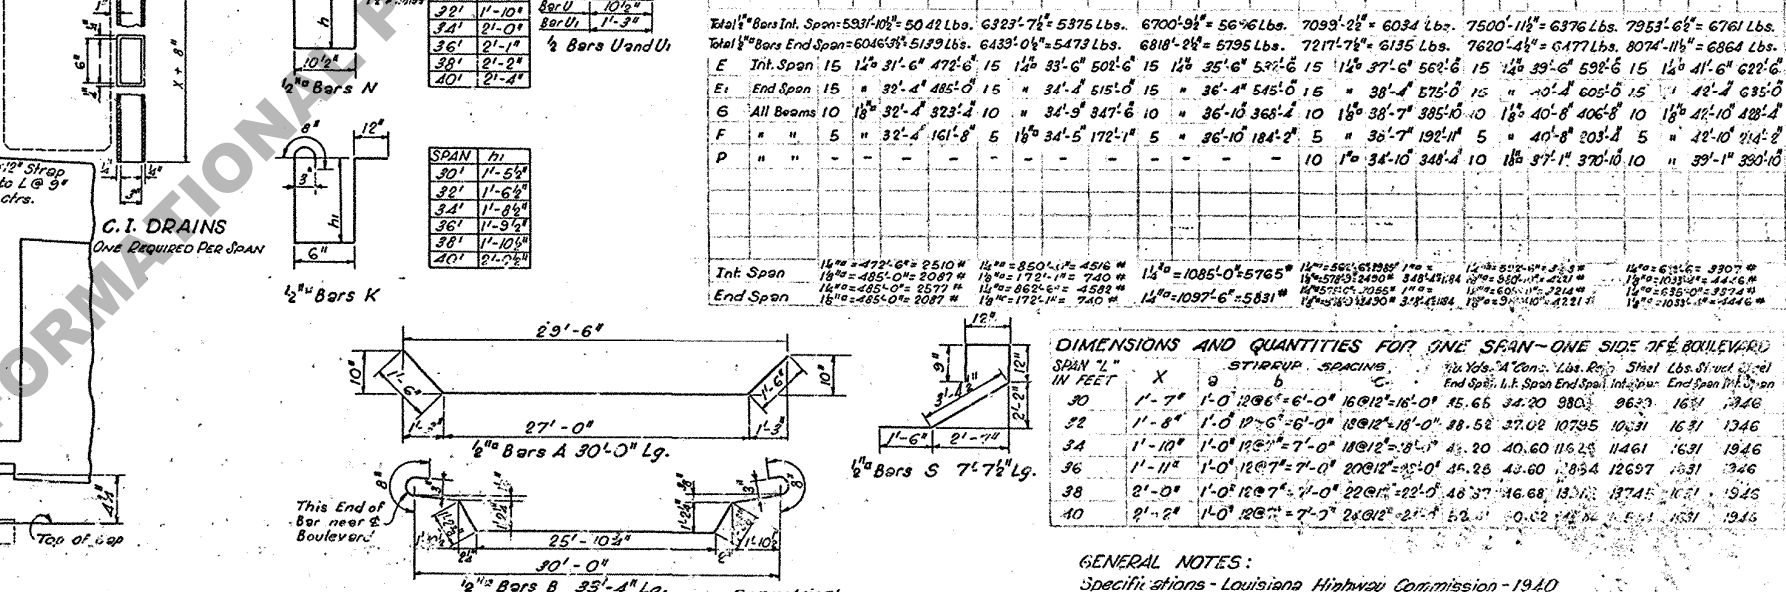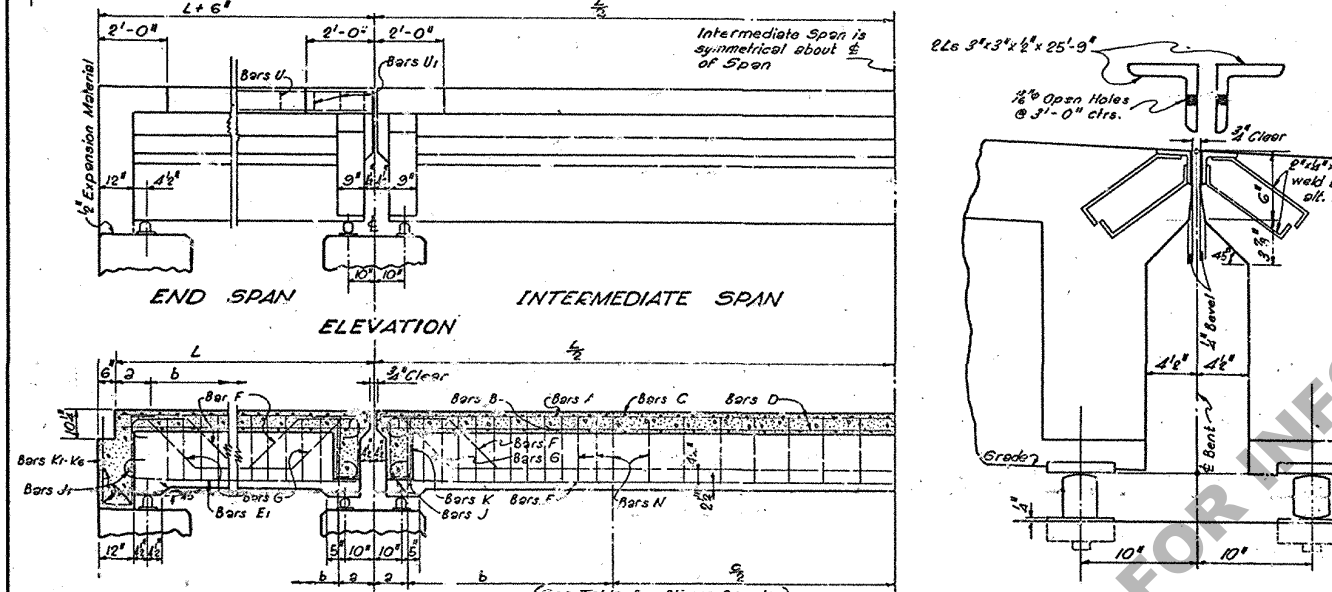

GENERAL NOTES:

- Specifications - Louisiana Highway Commission - 1940
- LL - H-15
- Dead Load - Calculated Weight of Concrete plus 15' lbs. sq. ft. Rupture Wearing Surface
- All Concrete to be Class A
- All exposed corners to have a 1/4" chamfer unless otherwise noted.
- Dimensions to Reinforcing Steel are to bar centers.

STANDARD PLAN
REINFORCED CONG. DECK GIRDER SPANS
30'-0" TO 40'-0" SPANS
USE WITH STD. PLAN C-5-170-15

LOUISIANA HIGHWAY COMMISSION
 BATON ROUGE, LA. May 1940

DESIGNED: Hucy
 CHECKED: Hucy
 IN CHARGE: Hucy

REVISIONS