

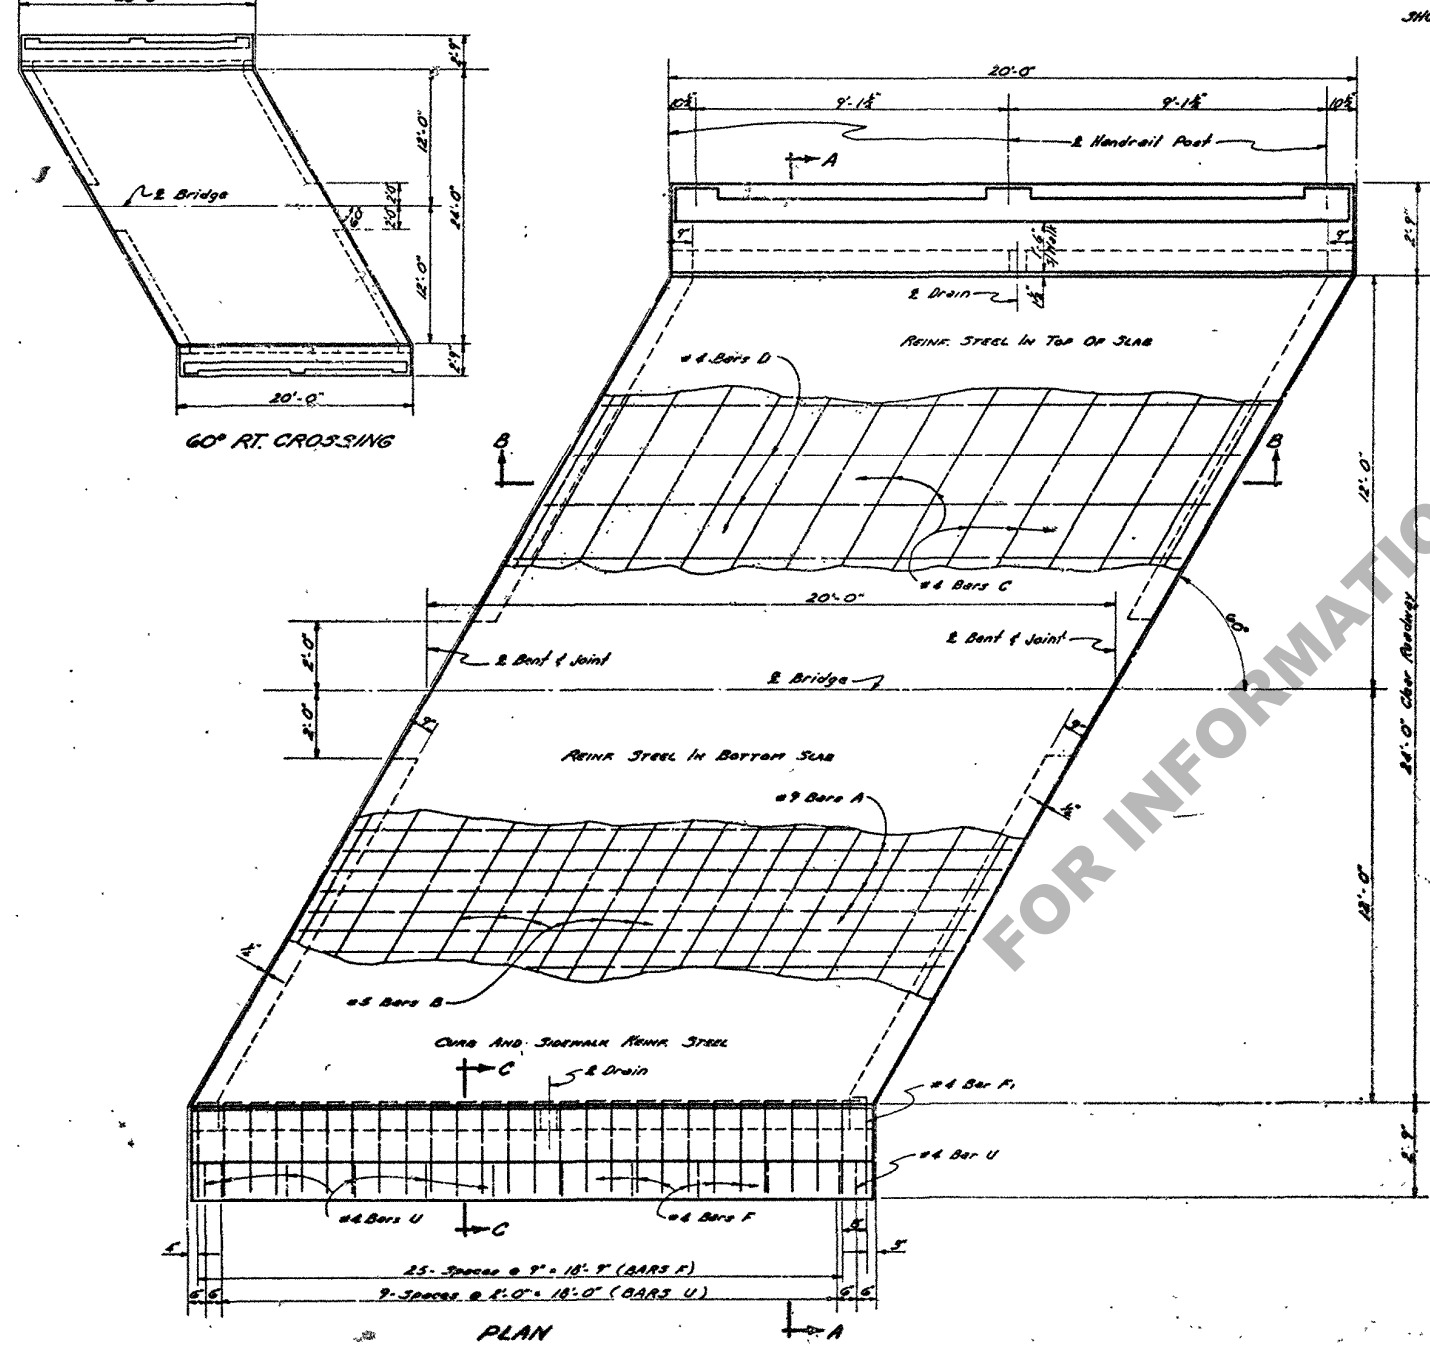
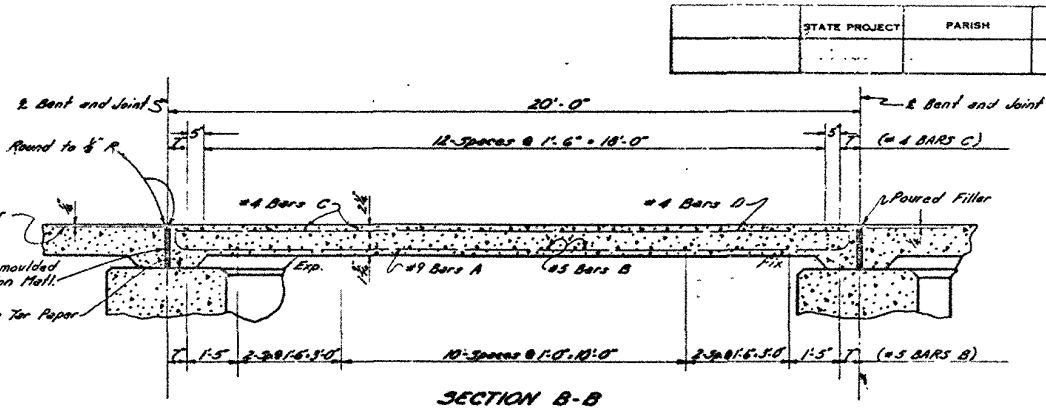
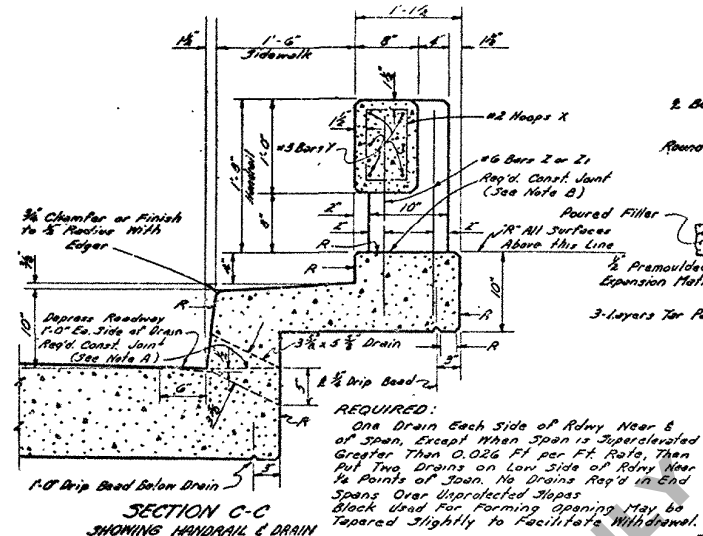


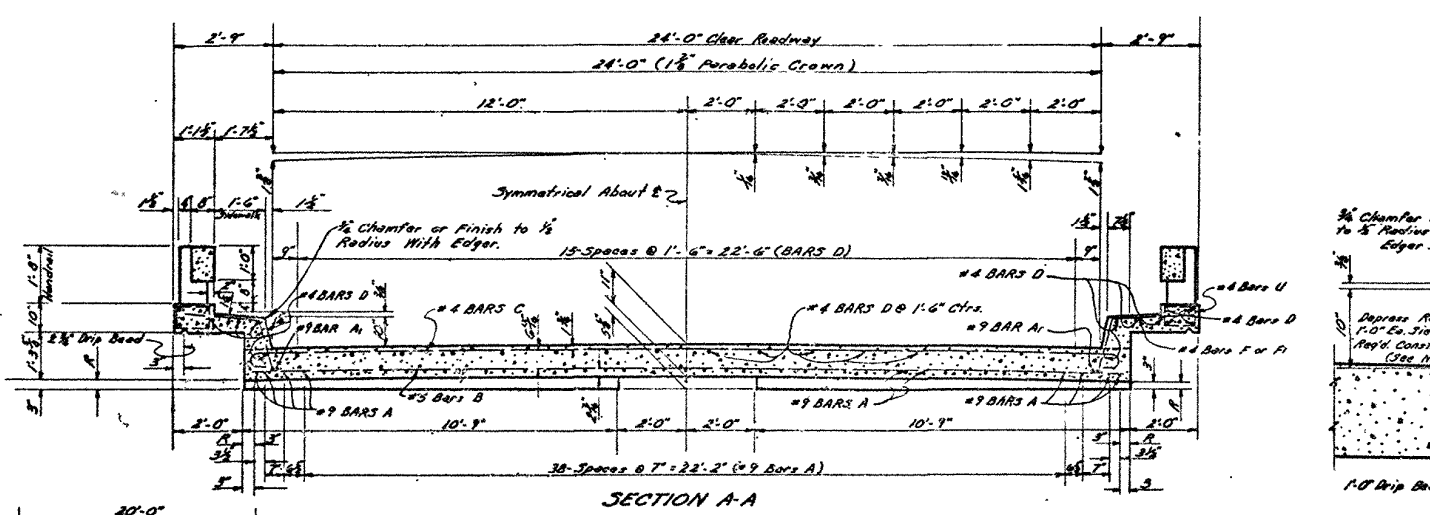

NOTE "A":
After Completing Pour For Roadway Slab, a Minimum of 3 Days Shall Emerge (or Concrete in Roadway Slab Shall Attain a Minimum Compressive Strength of 1,500 p.s.i.) Before Beginning Pour for Sidewalk Cantilever.

NOTE "B":
After Completing Pour for Sidewalk Cantilever, a Minimum of 7 Days Shall Emerge (or Concrete in Sidewalk Cantilever Shall Attain a Minimum Compressive Strength of 3,000 p.s.i.) Before Beginning Pour for Handrail.

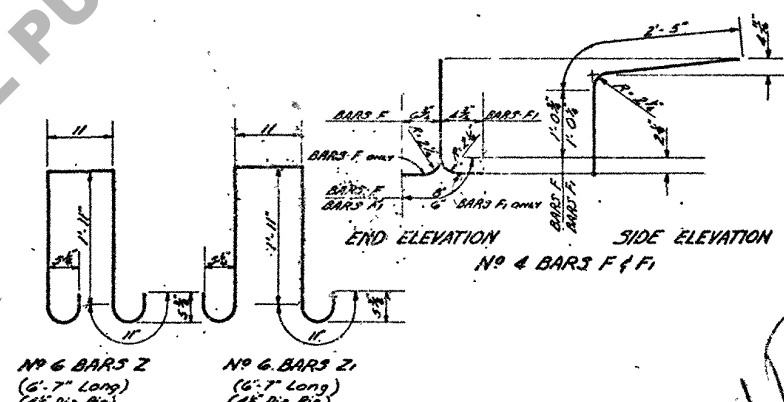

QUANTITIES (ONE SPAN)					
BAR	SIZE	NO	UNIT LENGTH	TOTAL LENGTH	LOCATION
A	#9	45	20'-0"	900'-0"	Bottom of Slab
U	#4	2	19'-2"	38'-4"	Bottom of Slab
TOTAL #9 BARS = 936'-2" = 3,284 LBS.					
B	#5	17	29'-0"	493'-0"	Bottom of Slab
TOTAL #5 BARS = 493'-0" = 504 LBS.					
C	#4	15	29'-11"	438'-5"	Top of Slab
D	#4	32	19'-2"	614'-4"	Top of Slab & Curb
U	#4	2	3'-0"	6'-0"	Handrail Parapet
F	#4	2	1'-0"	2'-0"	Handrail Parapet
P	#4	2	3'-0"	6'-0"	Slab & Sidewalk
TOTAL #4 BARS = 1385'-11" = 912 LBS.					
TOTAL REINFORCED REINFORCING STEEL = 5,604 LBS.					
TOTAL QUANTITY OF CONCRETE = 20.73 CU YDS.					

GENERAL NOTES:
Construction Specifications: Latest Approved L. Dept. of Highways Standard Specifications.
Design Specifications: A.A.S.H.O. 1957 as Amended to Sept. 1961.
Live Load: HS-20.
All Concrete to be Class "A".
Exposed Corners to Have 3/8" Chamfer.
Reinforcement Bars shall be Intermediate or Hard Grade.

STANDARD PLAN
20'-0" CONCRETE SLAB SPAN
LIVE LOAD: HS-20
24'-0" ROADWAY
1'-6" SIDEWALKS
PARABOLIC CROWN
DATE: Nov. 22, 1961

STATE OF LOUISIANA
DEPARTMENT OF HIGHWAYS
DESIGNED: R. J. [Signature]
CHECKED: [Signature]
