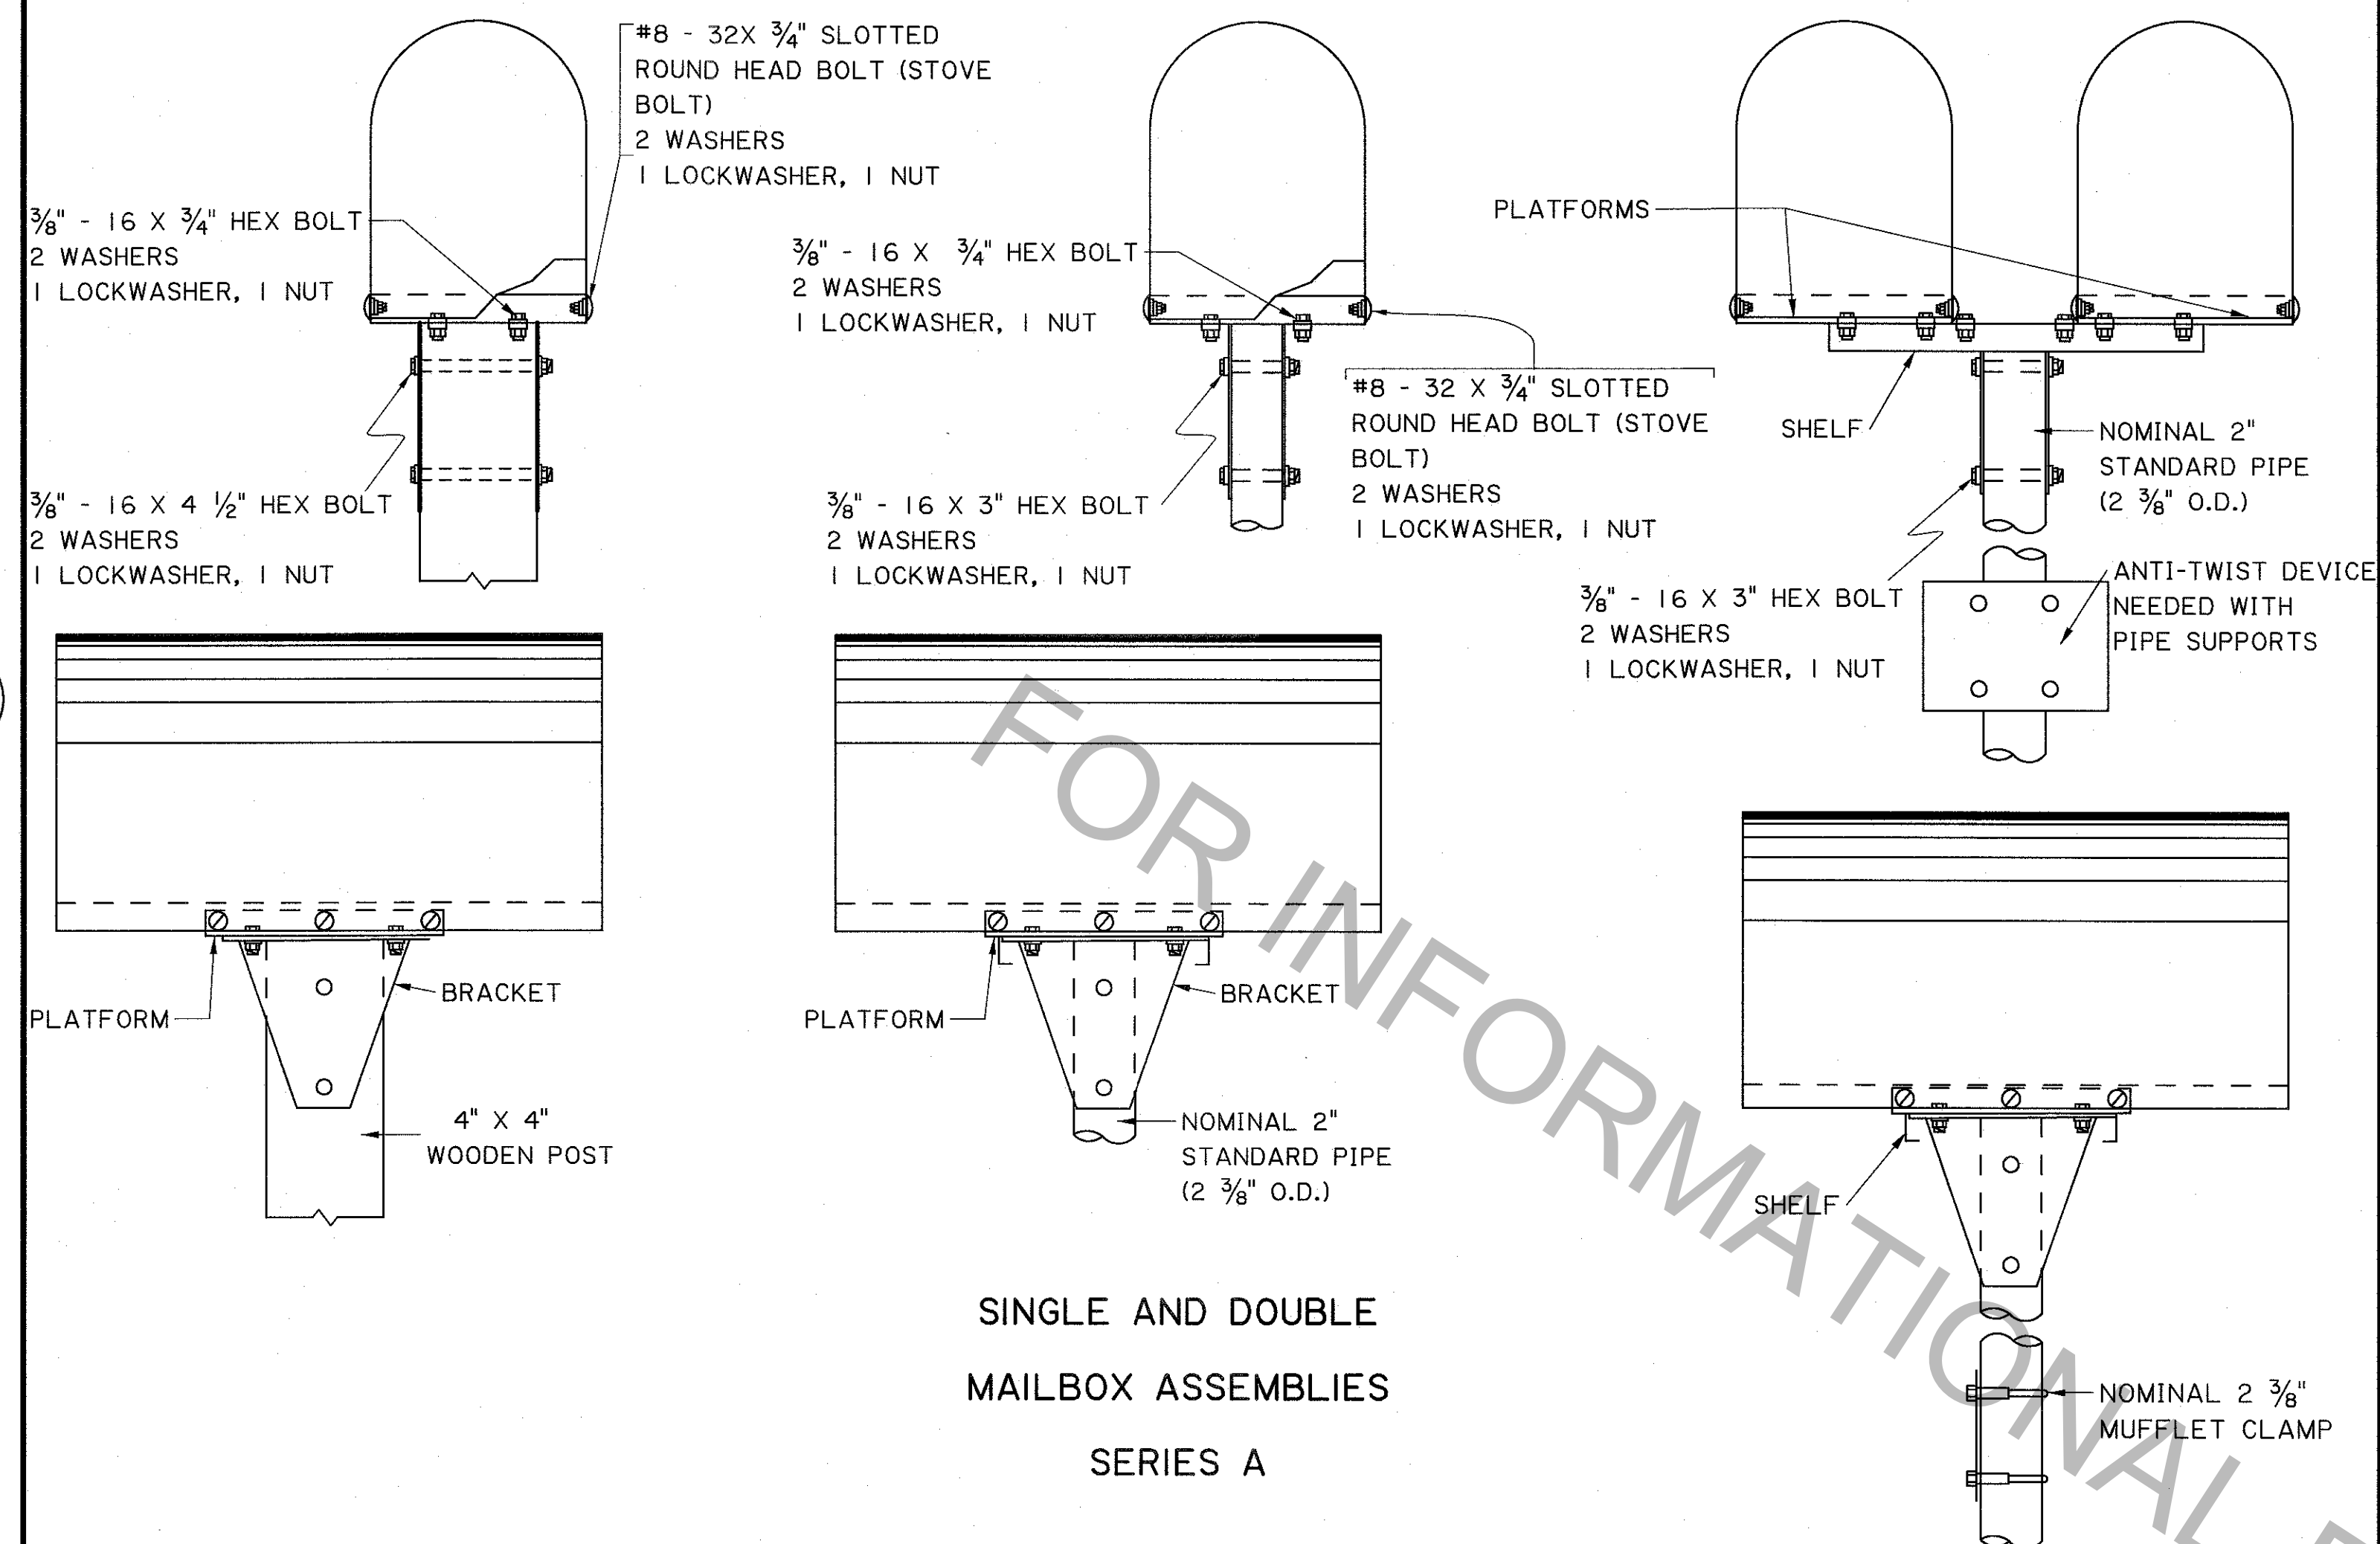




5/16"-18 X 3/4" HEX BOLT
2 WASHERS
1 LOCKWASHER, 1 NUT

#8-32 X 3/4" SLOTTED
ROUND HEAD BOLT
(STOVE BOLT)
2 WASHERS
1 LOCKWASHER, 1 NUT

5/16"-18 X 2 1/4" HEX BOLT
2 WASHERS
1 LOCKWASHER, 1 NUT

PLATFORM

PLATFORM

ADAPTER PLATE

5/16"-18 X 1 3/4" HEX BOLT
2 WASHERS
1 LOCKWASHER, 1 NUT

1.86 LB. PER FOOT
FLANGED CHANNEL

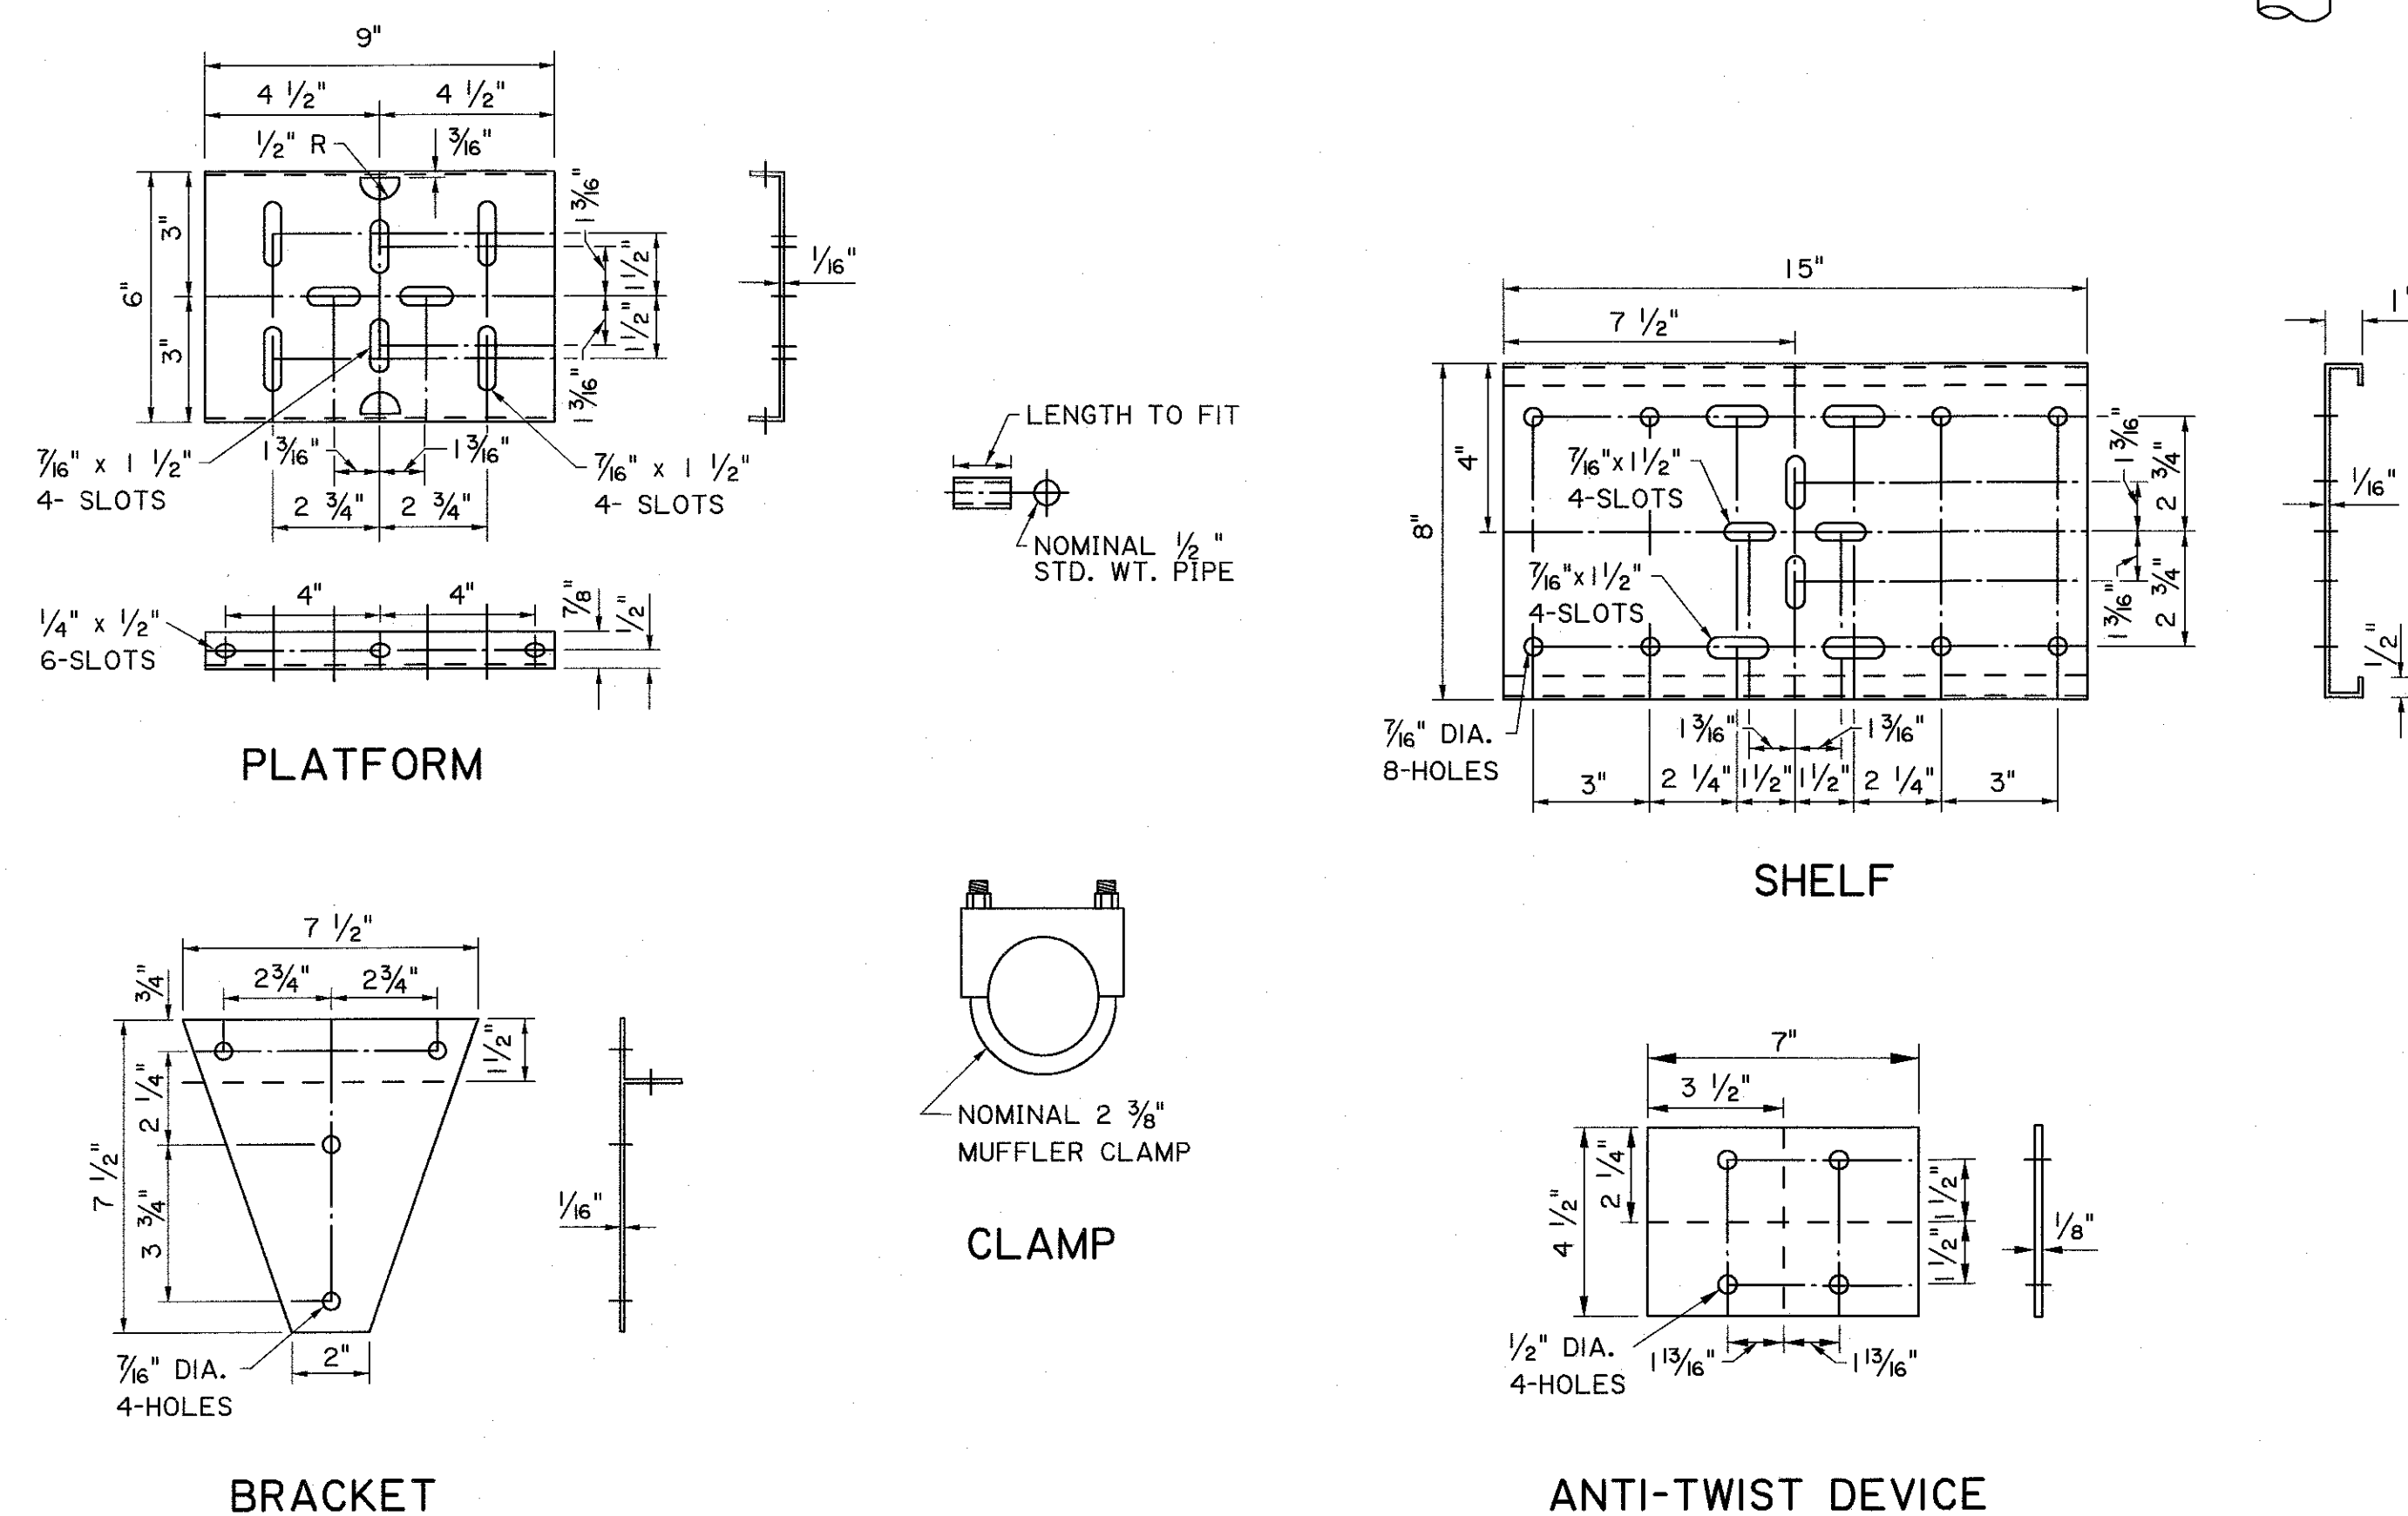
BRACKET

BRACKET

1.86 LB. PER FOOT
FLANGED CHANNEL

5/16"-18 X 2 1/4" HEX BOLT
2 WASHERS
1 LOCKWASHER, 1 NUT

SINGLE AND DOUBLE MAILBOX ASSEMBLIES
SERIES B

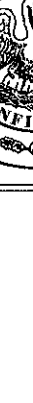
[illegible]

SHEET NUMBER			
DESIGN	H. VU	PARISH	
CHECK	D. SMITH		
DETAIL	H. VU	CONTROL SECTION	
CHECK	D. SMITH		
REVIEW		STATE PROJECT	


STATE OF LOUISIANA
HAI D. VU
REG. NO. 34755
REGISTERED PROFESSIONAL ENGINEER
IN
CIVIL ENGINEERING
[Signature]
04/04/22

APPROVED BY CHIEF ENGINEER:


4/4/2022


STATE OF LOUISIANA
ENGINEERS - JUSTICE
CONFIDENTIAL

MAILBOX INSTALLATION
DETAILS

MR-01


**LOUISIANA DEPARTMENT OF
TRANSPORTATION & DEVELOPMENT**

**ROAD
DESIGN**