

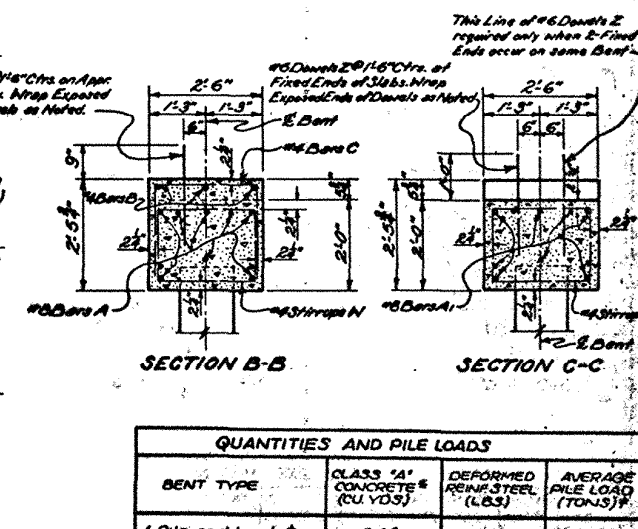
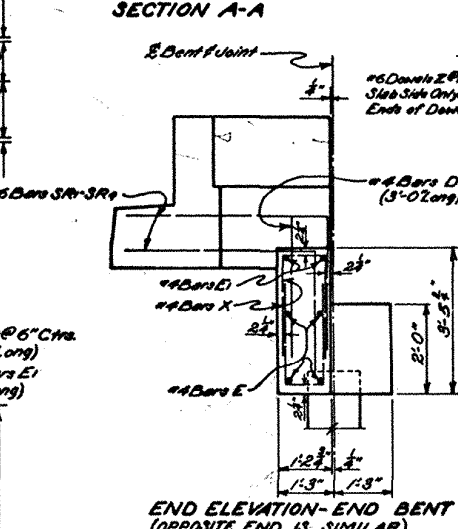
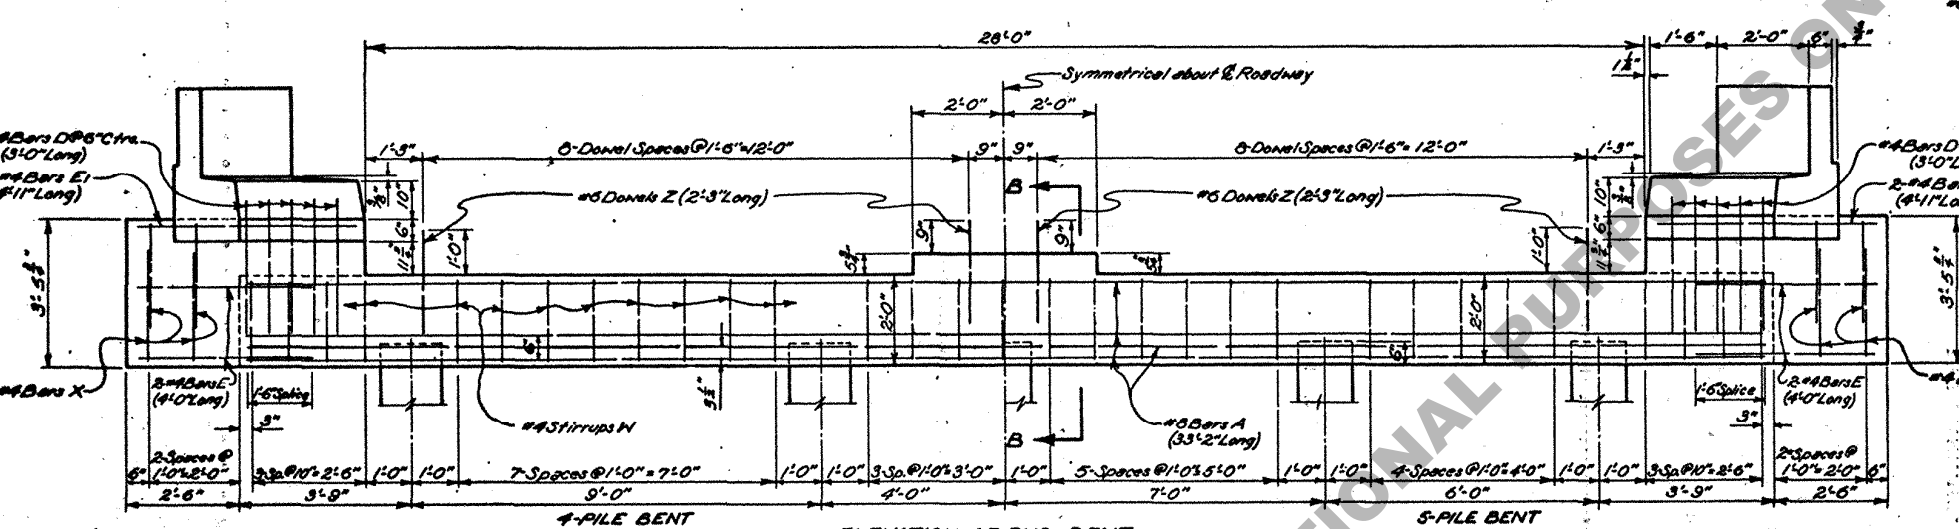
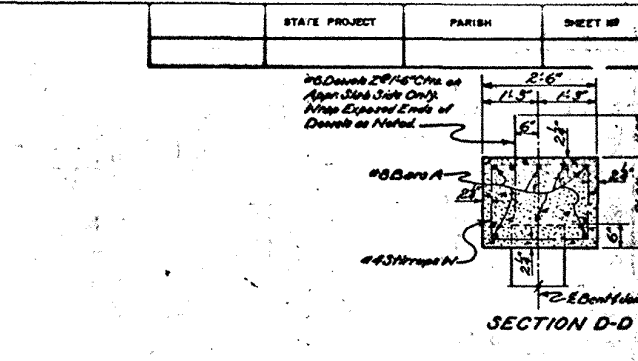
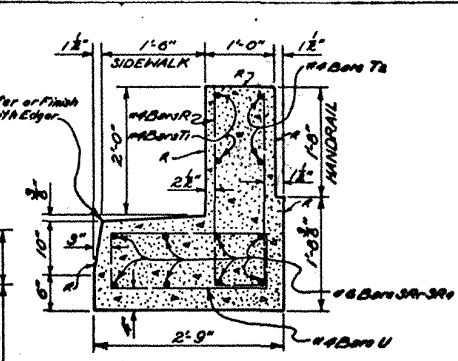
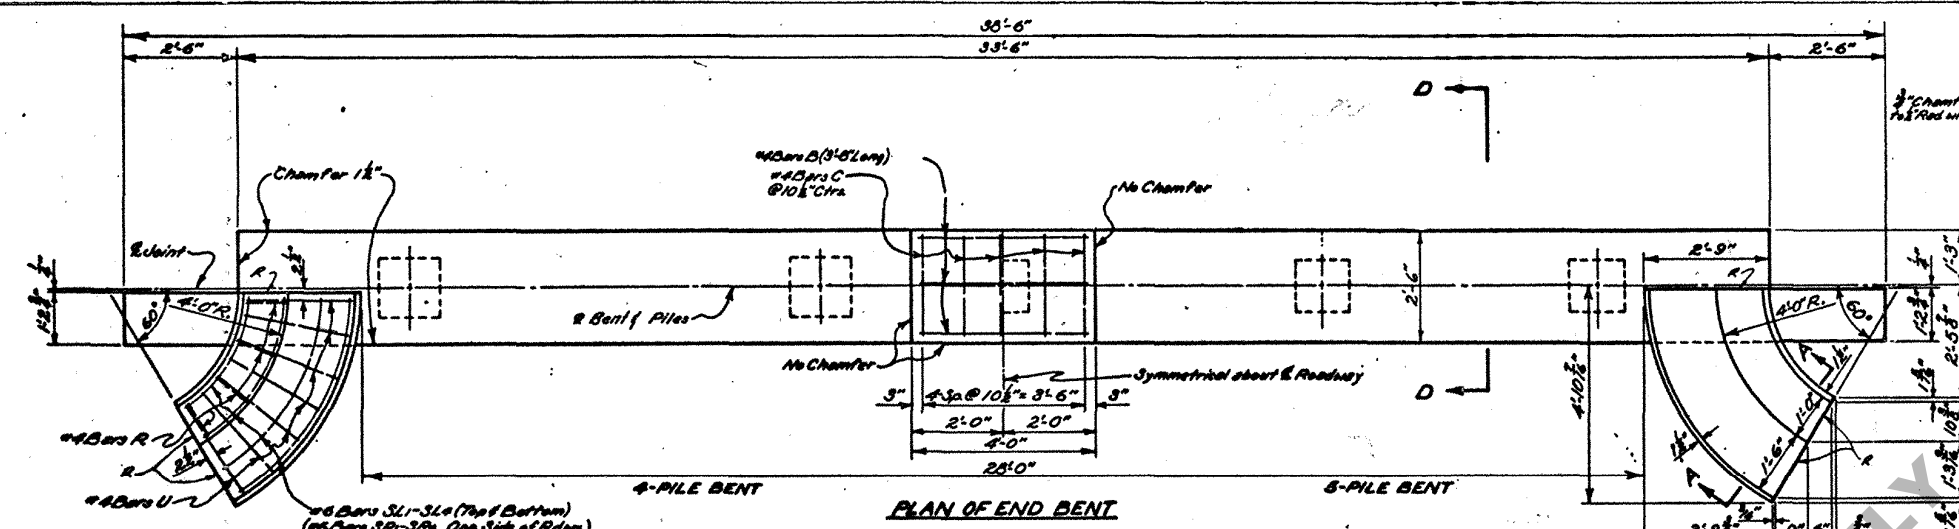
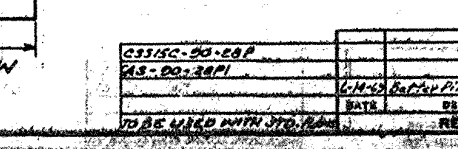
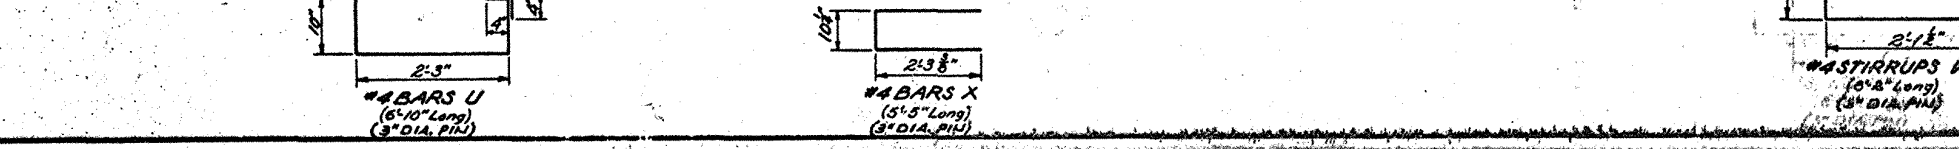
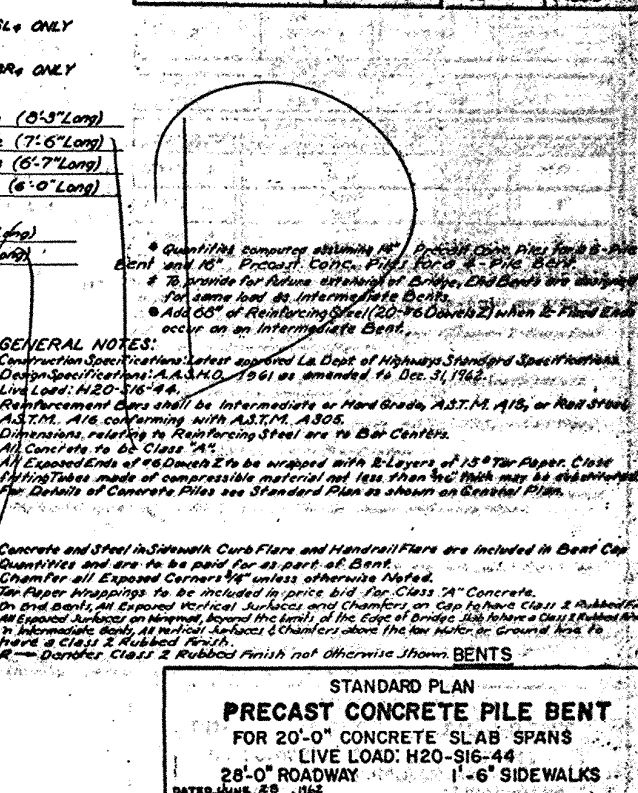


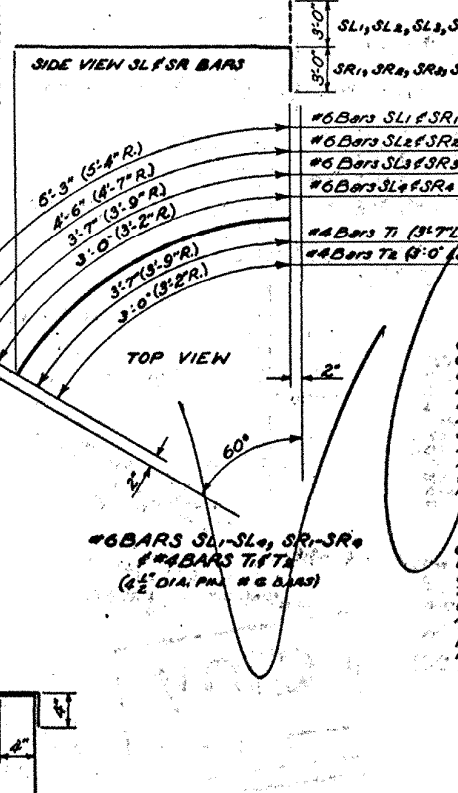

BENT TYPE	CLASS 'A' CONCRETE (CU YDS)	DEFORMED REIN. STEEL (LBS)	AVERAGE PILE LOAD (TONS)
4 Pile end bent	8.03	1012	31.1
5 Pile end bent	8.03	1007	28.5
4 Pile interior bent	5.69	1000	31.1
5 Pile interior bent	5.69	1012	28.5

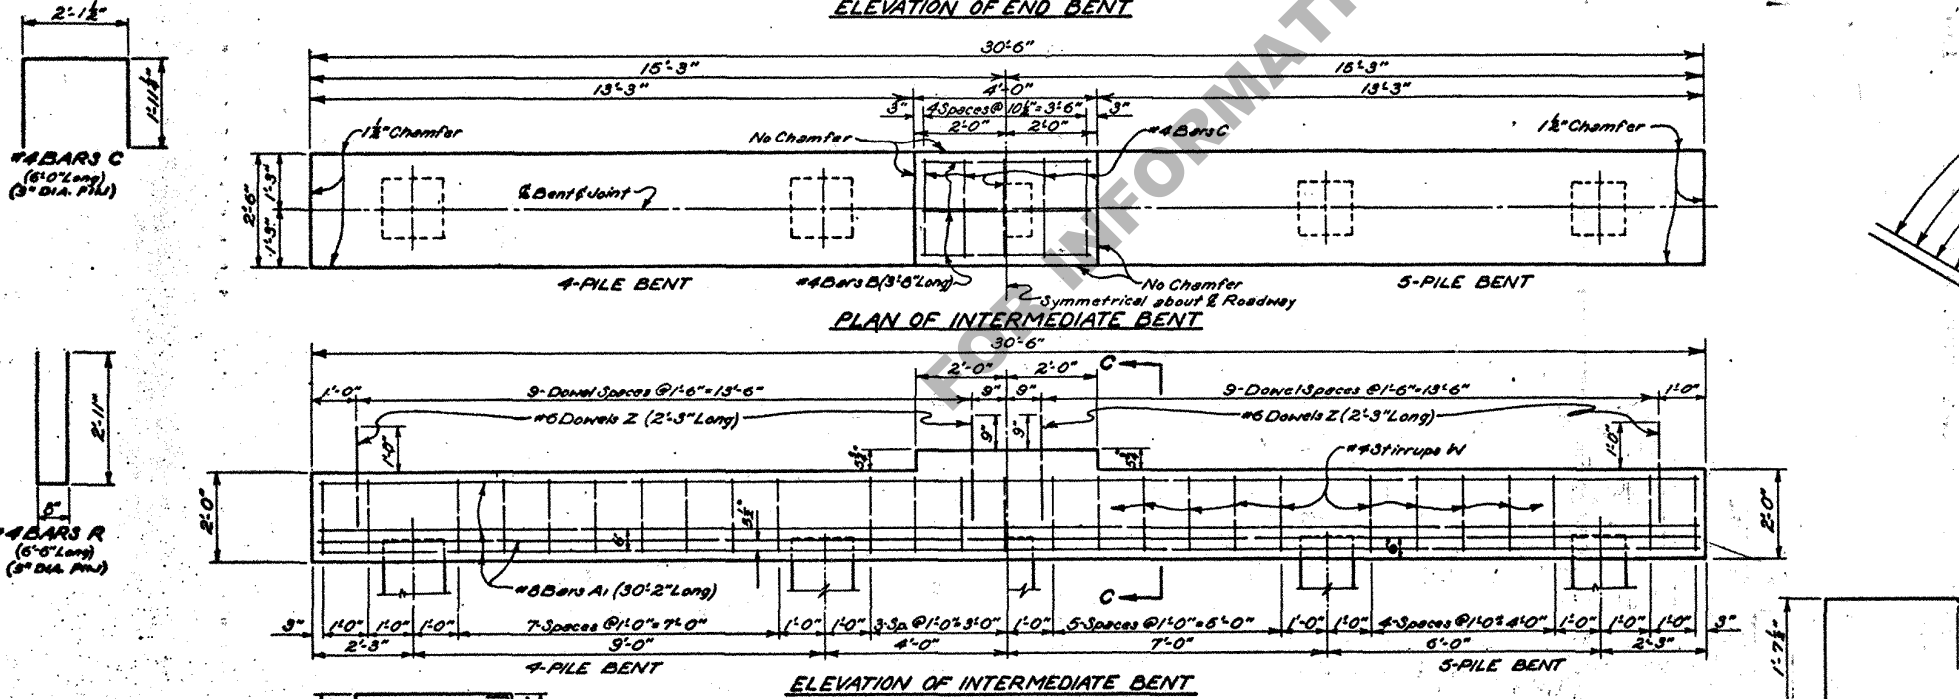

GENERAL NOTES:


CONCRETE AND STEEL IN SIDEWALK CURB FLARE AND HANDRAIL FLARE ARE INCLUDED IN BENT CAP QUANTITIES AND ARE TO BE PAID FOR AS PART OF BENT.

CHAMFER ALL EXPOSED CORNERS UNLESS OTHERWISE NOTED.



DIMENSIONS RELATING TO REINFORCING STEEL ARE TO BAR CENTERS.








STANDARD PLAN PRECAST CONCRETE PILE BENT FOR 20'-0" CONCRETE SLAB SPANS LIVE LOAD: H20-S16-44 28'-0" ROADWAY 1'-6" SIDEWALKS DATED: JUNE, 1962			
STATE OF LOUISIANA DEPARTMENT OF HIGHWAYS			
DESIGNED BY	CHECKED BY	DATE	REVISIONS
BY	BY	BY	BY