



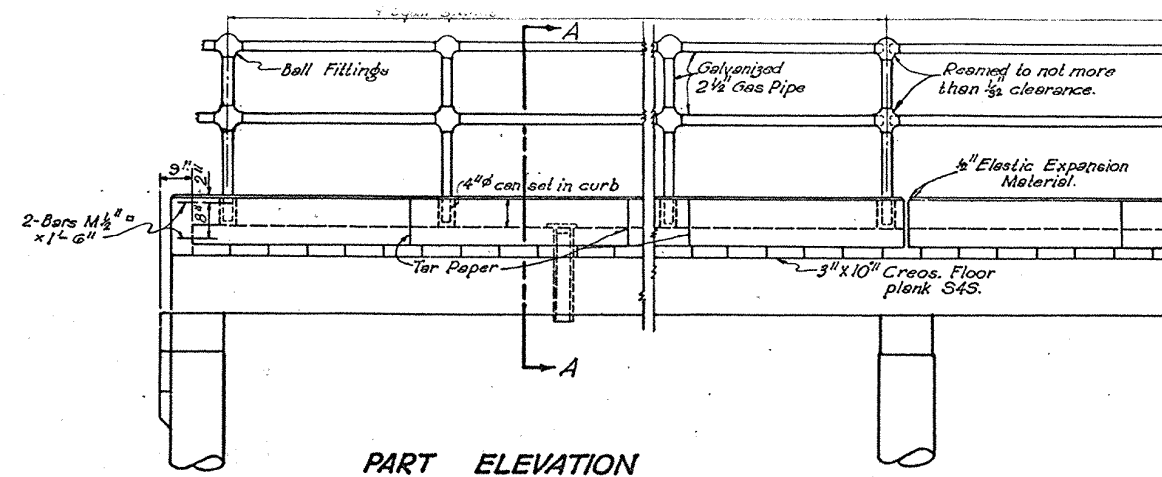


PART ELEVATION

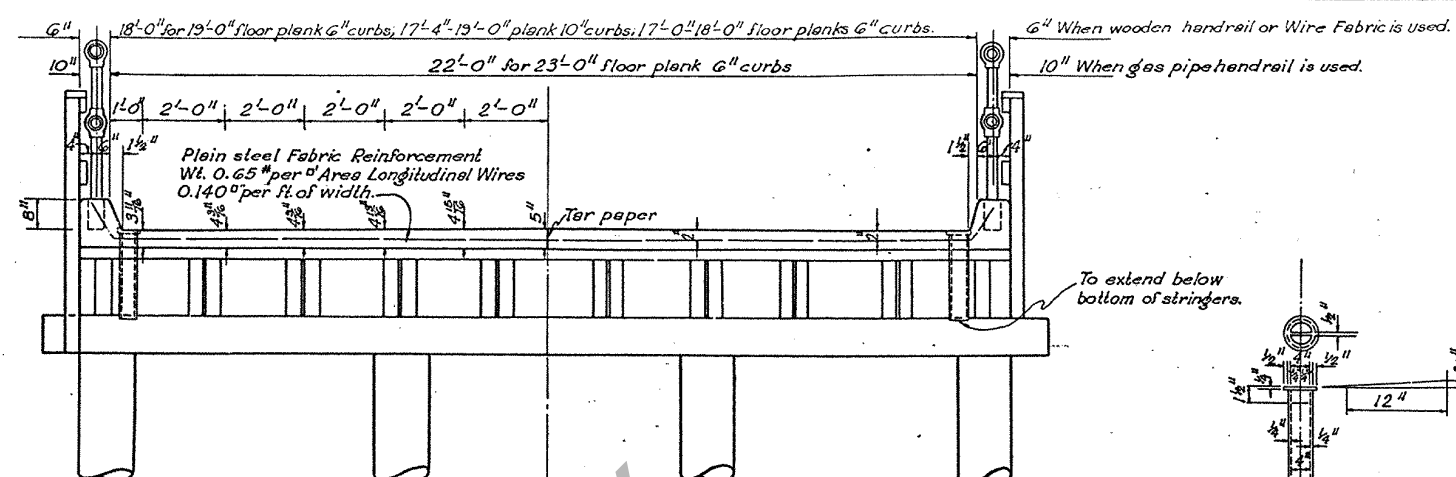

SECTION A-A
Clear Roadway


4"Ø DRAIN (CAST IRON)
2 REQ'D. PER PANEL

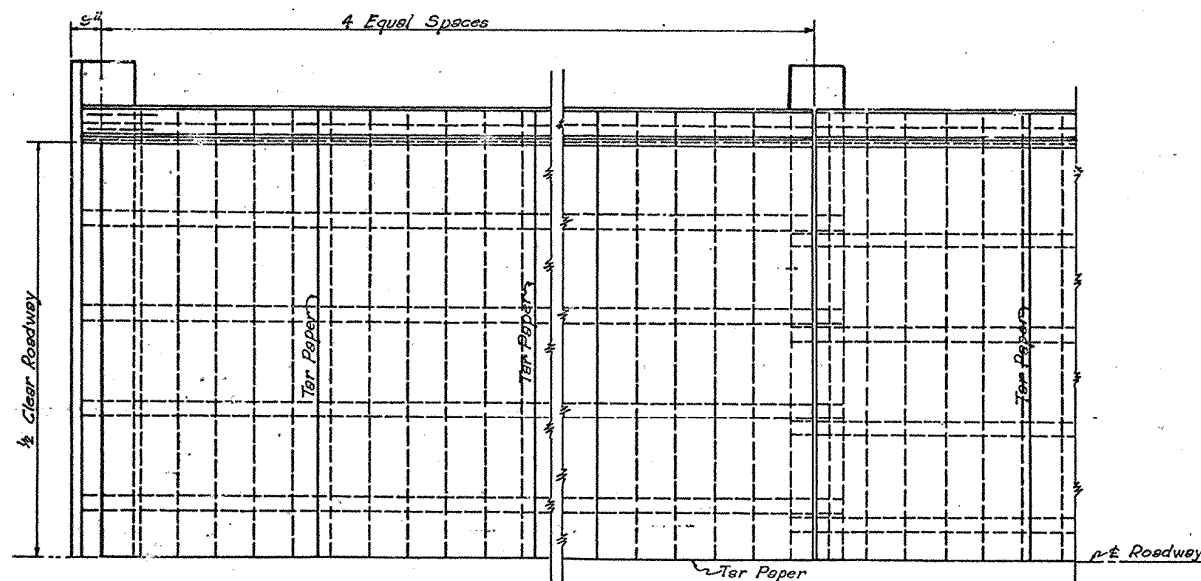


PART PLAN
CONCRETE DECK

Entire Length of Dowel Bars to be Dipped
In Heavy Oil, or Painted With Grease Prior
To Placing.

1/2 Dowel Bars, Smooth,
10 Bars Equal Spacing

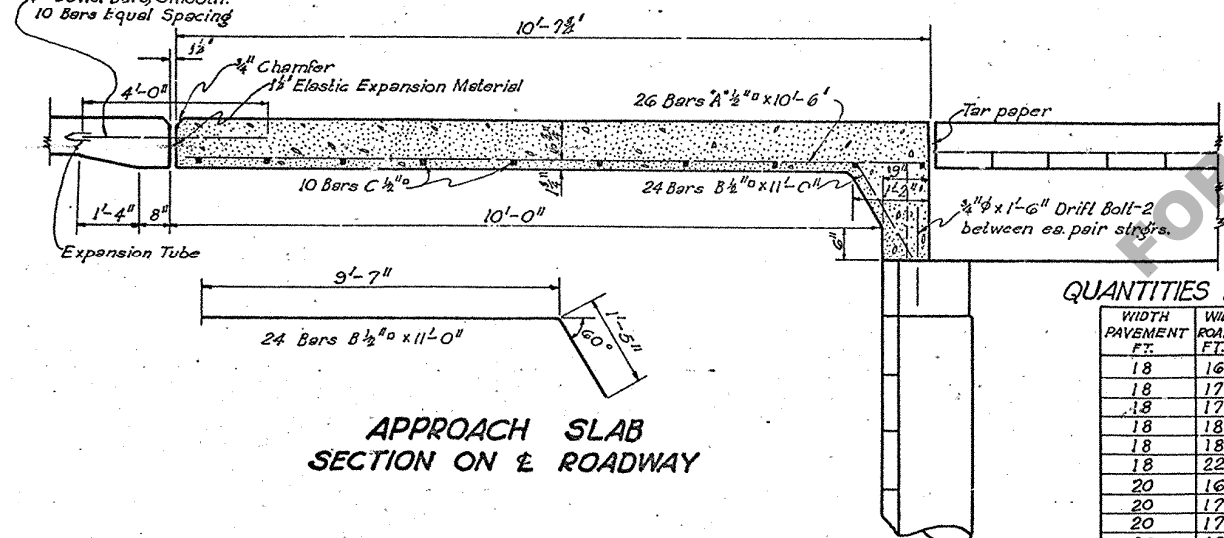

APPROACH SLAB
SECTION ON ROADWAY

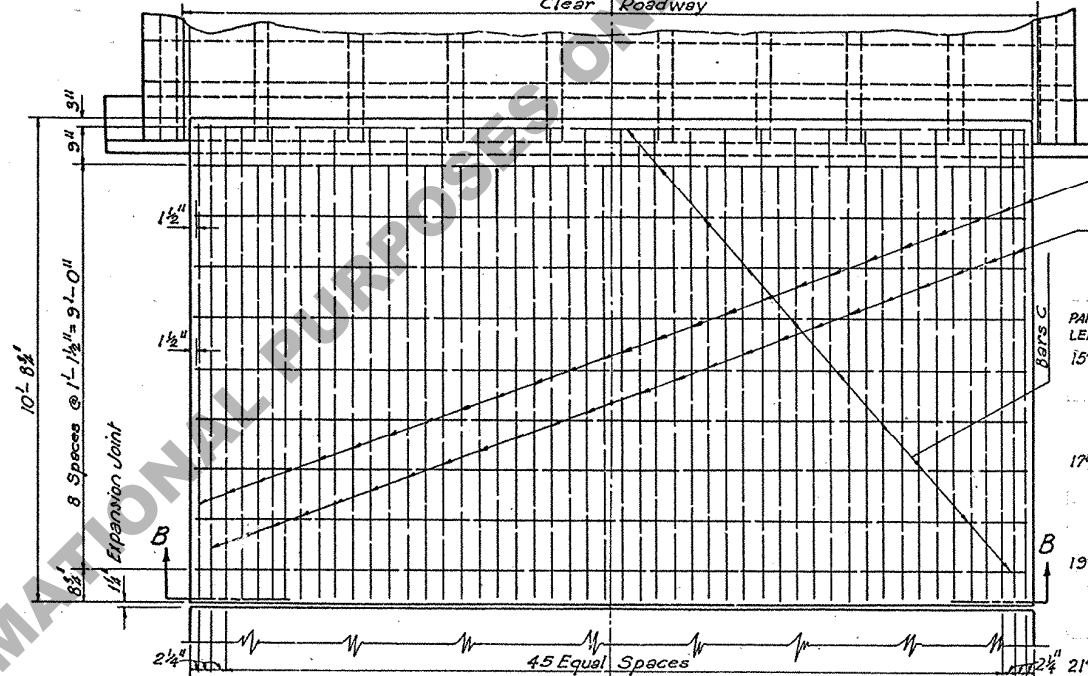

PLAN OF APPROACH SLAB
SHOWING REINFORCEMENT

Crown of approach slab
shall conform to crown
of Trestle.

SECTION B-B


QUANTITIES FOR APPROACH SLABS

WIDTH PAVEMENT	WIDTH BDR. ROADWAY	QUANTITIES FOR 2 SLABS
FT.	FT. IN.	CU. YDS. REIN. STEEL LBS.
18	16'-4"	10.38
18	17'-0"	10.58
18	17'-4"	11.00
18	18'-0"	11.22
18	18'-4"	11.64
18	22'-0"	13.76
20	16'-4"	10.38
20	17'-0"	10.58
20	17'-4"	11.00
20	18'-0"	11.22
20	18'-4"	11.64
20	19'-0"	11.84
18	20'-0"	12.48
20	20'-0"	12.48

GENERAL NOTES.
Louisiana Highway Commission Standard Specifications to Govern.

Reinforcing bars to be deformed, square twisted bars not allowed.
Concrete to be class A-A.
Approach slab designed for 2-10 Ton Truck & 30% impact.

Valid
12-21-45

STANDARD PLAN
CONC. DECK AND APPROACH SLABS
FOR
TIMBER TRETTLES
18 FT. OR 20 FT. PAVEMENT

LOUISIANA HIGHWAY COMMISSION
BATON ROUGE, LA. April 1929

DESIGNED	BY	DATE
C.P.B.	J.H.U.	
CHECKED	BY	DATE
W.L.		
IN CHARGE OF	BY	DATE
B.L. & M.		

(B-2-201 Modified)

C-M-30a