

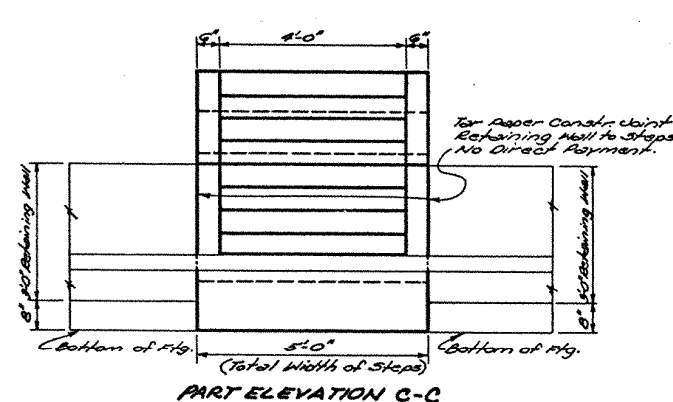
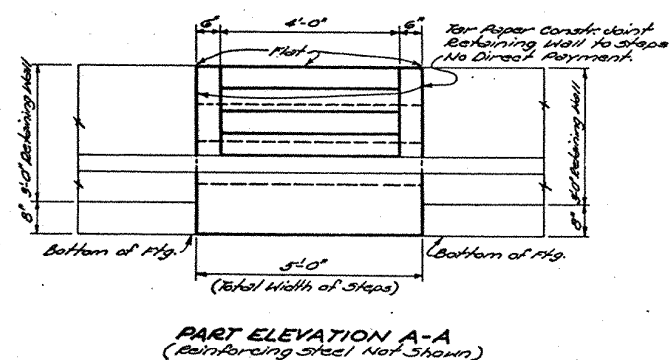
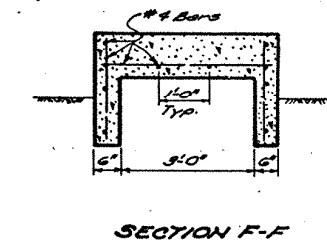
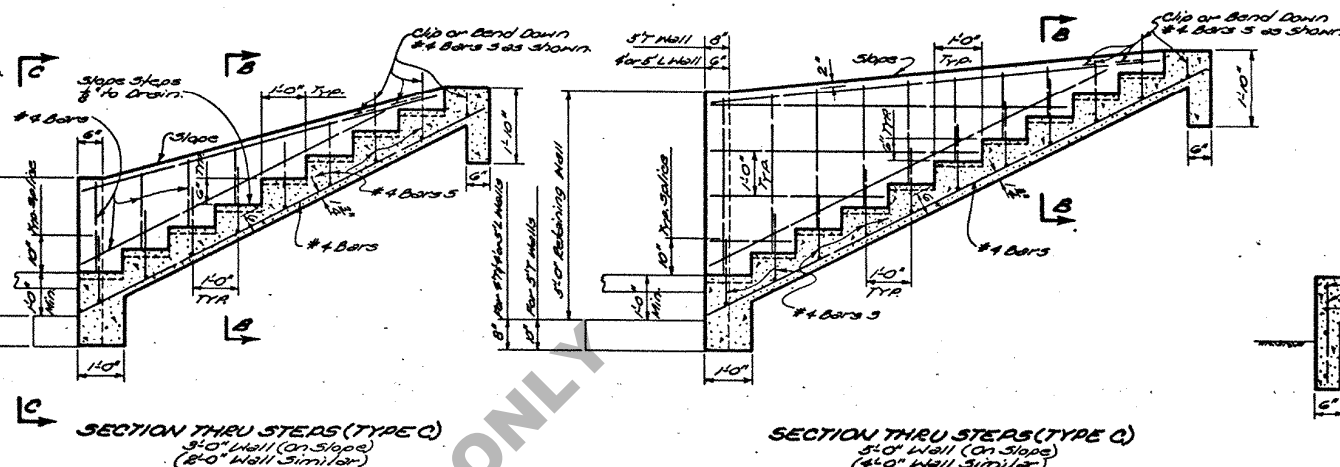
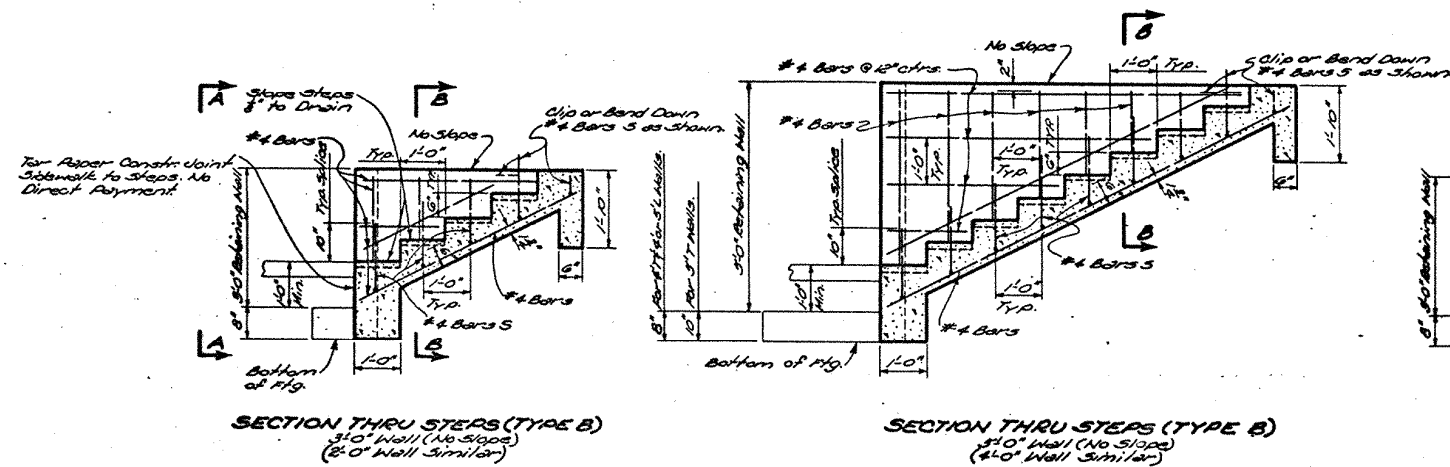
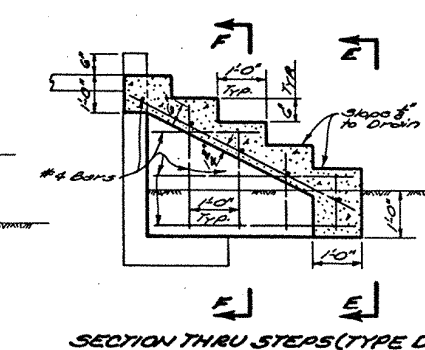
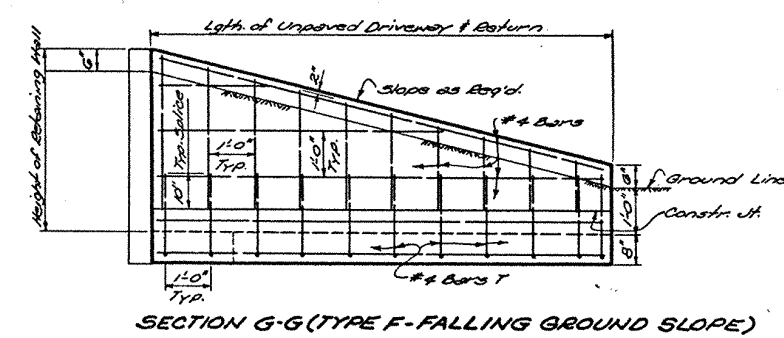
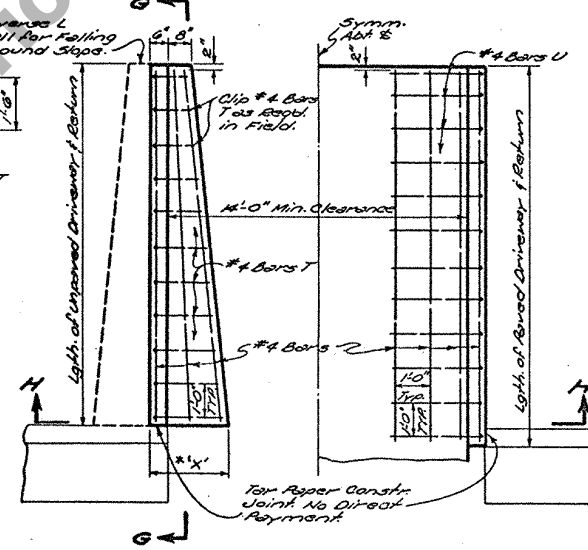


ELEVATION D-D


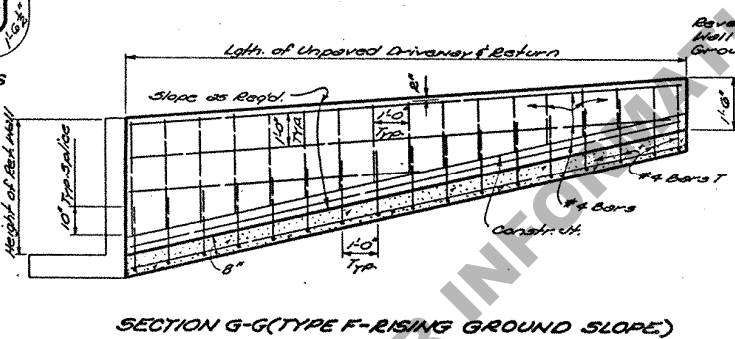


ELEVATION E-E



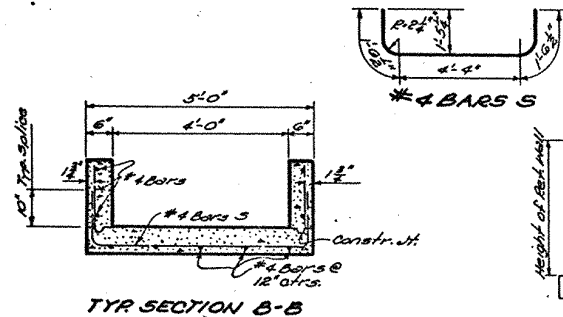


GENERAL NOTES:
 Constr. Specs: Latest Approved La. Dept. of Hwys. Std. Specs.
 Reinforcement Bars shall be Intermediate or Hard Grade A.S.T.M. A305 or A.S.T.M. A305B, and shall conform to A.S.T.M. A305.
 Dimensions to Reinforcing Steel are to Bar Centers.
 Exposed Concrete Corners to be Chamfered 1/2" unless otherwise noted.
 For Details not shown, see Sheet 1 of 2.
 #4 Bars to be spaced 12" unless otherwise shown.
 All Concrete to be Class "A".
 Concrete in Steps to be Reinforced for Per Cu Yd. Class "A" Concrete.
 Reinforcing Steel in Steps to be Reinforced for Per Pound.

NOTE:
 No Payment will be made for Reinf. Steel before next showing on Details and Wastes from Bars Clipped in Field unless used in Structure.

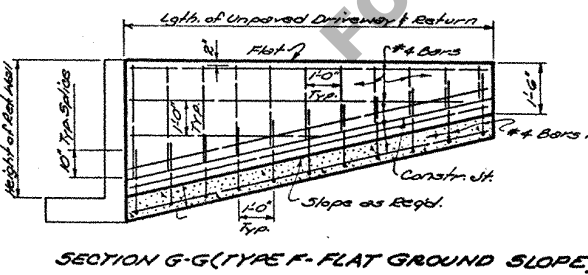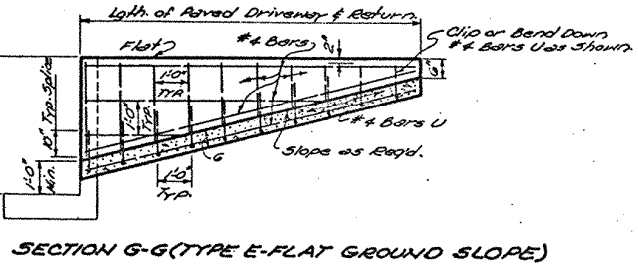

HALF PLAN (Showing Paved Highway & Return) (TYPE E)

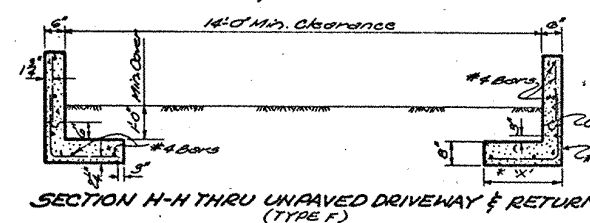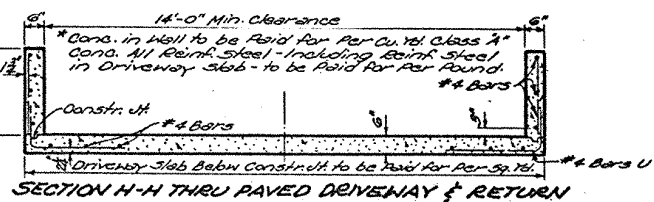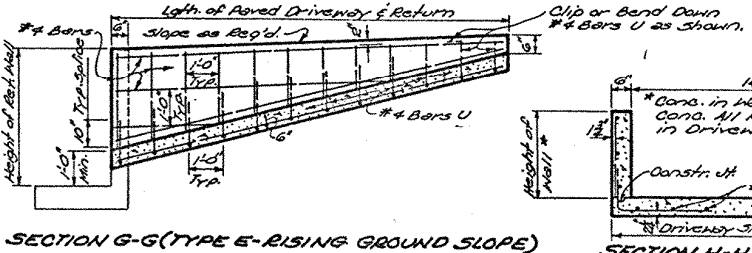

* Dimension "H" to be same as shown on Sheet 1 of 2 for Max. Height of Wall Required at Driveway.

STANDARD PLAN			
MISC. STEPS AND DRIVEWAY DETAILS			
FOR 2'-0" THRU 5'-0" HEIGHT RET. WALLS			
DATE: Aug. 12, 1957			
STATE OF LOUISIANA			
DEPARTMENT OF HIGHWAYS			
DESIGNED	DETAILED	CHECKED	TRACED
BY: [Signature]	BY: [Signature]	BY: [Signature]	BY: [Signature]
BRIDGE DESIGN SECTION			