


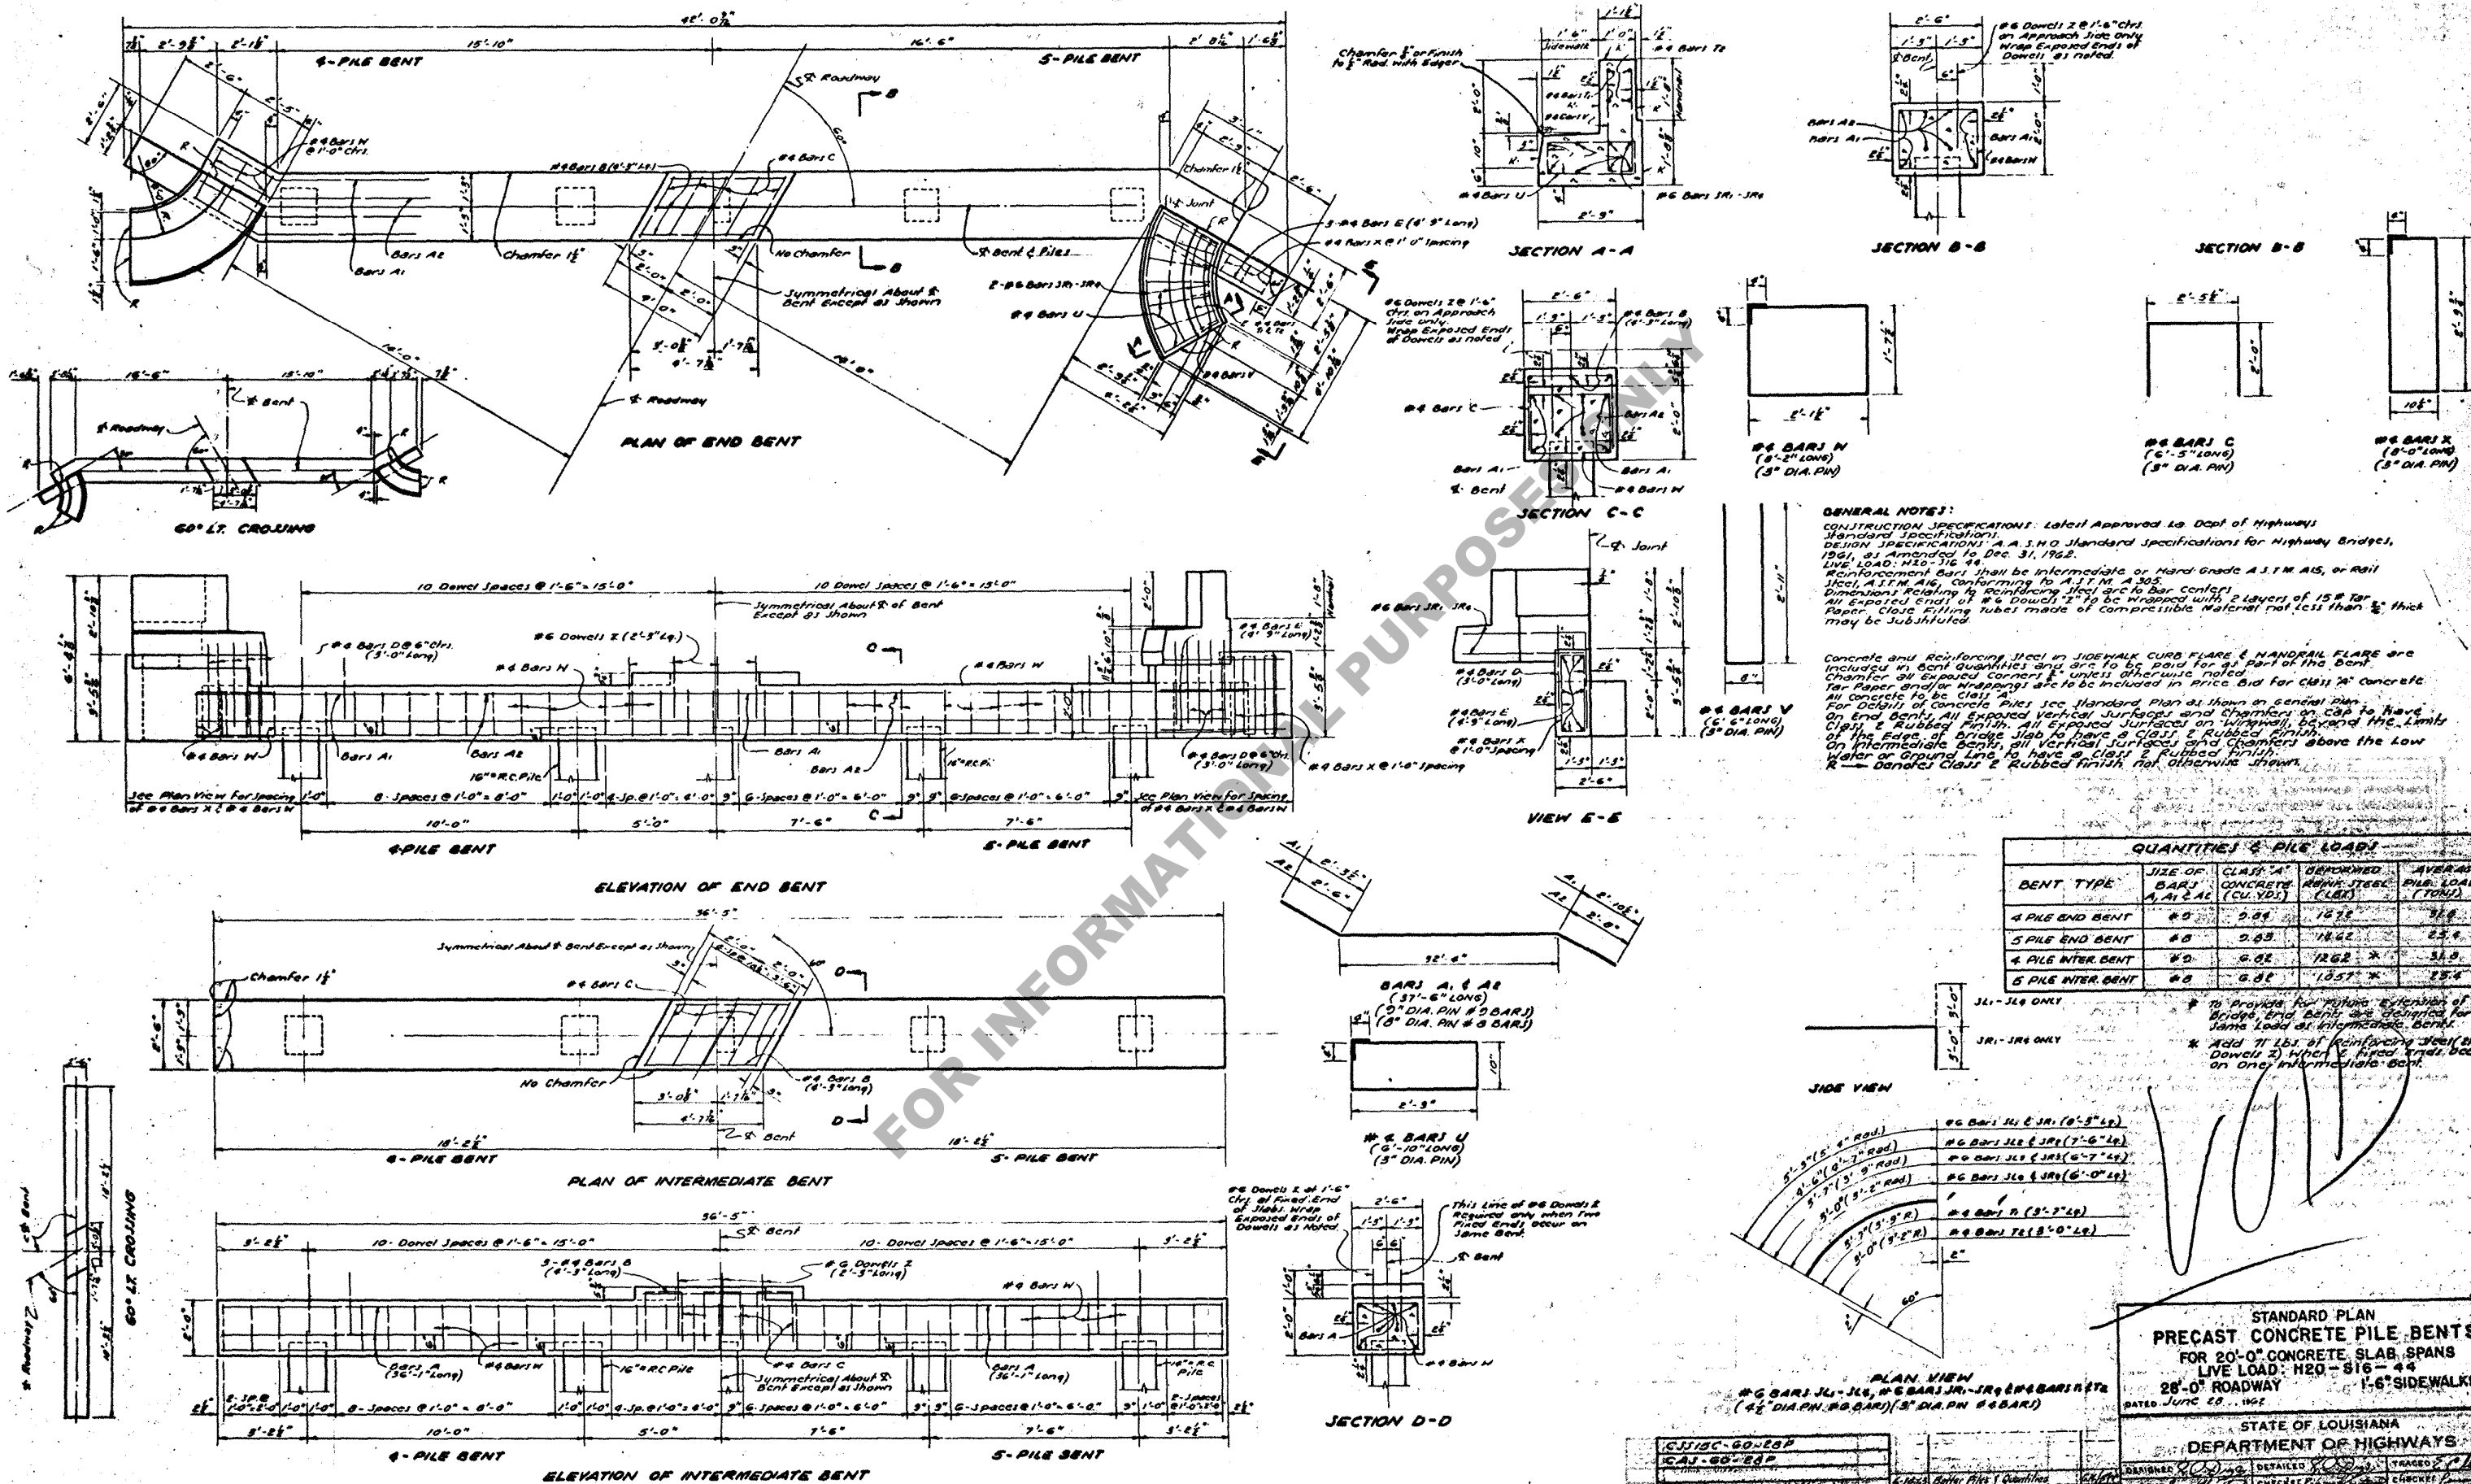

QUANTITIES & PILE LOADS				
BENT TYPE	SIZE OF BARS A, A1 & A2	CLASS "A" CONCRETE (CU. YDS.)	DEFORMED REIN. STEEL (LBS.)	AVERAGE PILE LOAD (TONS)
4 PILE END BENT	# 8	2.69	1635	31.8
5 PILE END BENT	# 8	2.63	1842	25.4
4 PILE INTER. BENT	# 8	2.92	1262 *	31.8
5 PILE INTER. BENT	# 8	2.88	1057 *	25.4

STANDARD PLAN
PRECAST CONCRETE PILE BENTS
 FOR 20'-0" CONCRETE SLAB SPANS
 LIVE LOAD: H20-S16-44
 28'-0" ROADWAY 1'-6" SIDEWALKS

STATE OF LOUISIANA			
DEPARTMENT OF HIGHWAYS			
