



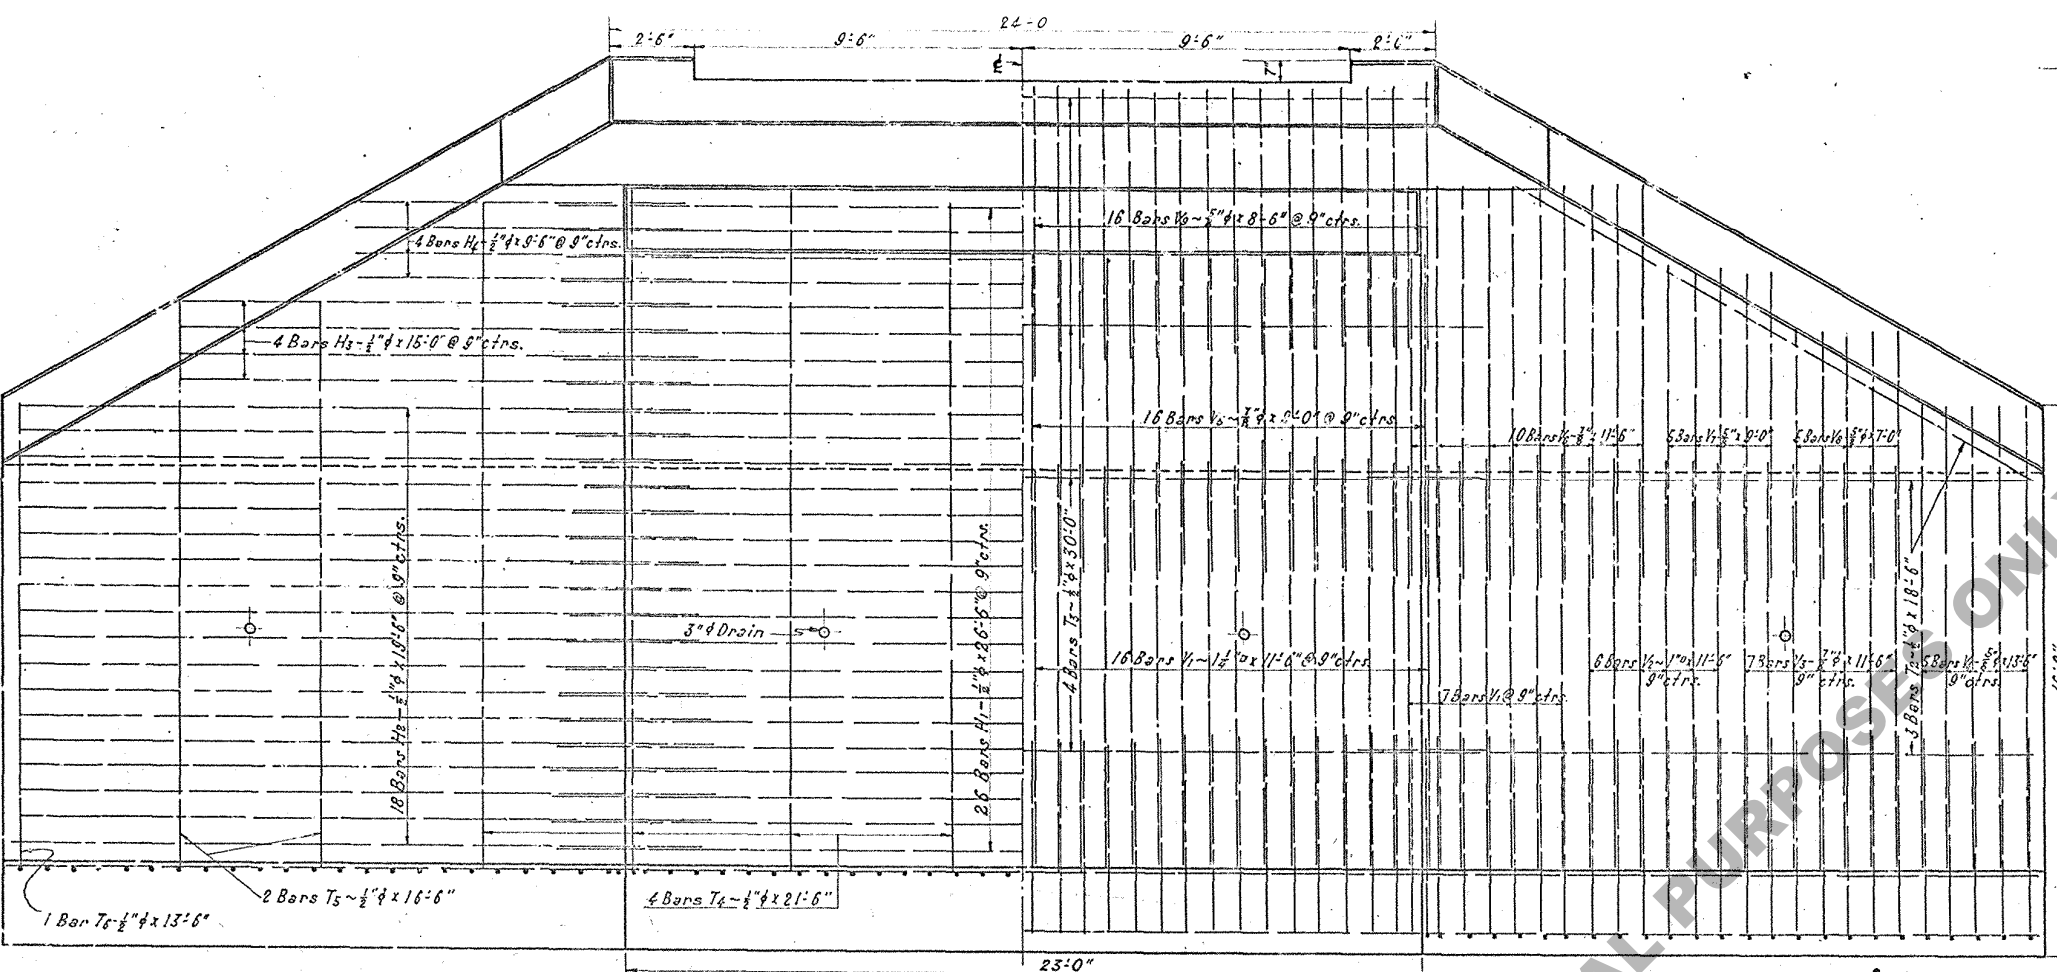

SHOWING REINFORCING IN FRONT OF WALL AND TOP OF FOOTING

SHOWING REINFORCING IN BACK OF WALL AND BOTTOM OF FOOTING

ELEVATION
WINGS SWUNG PARALLEL

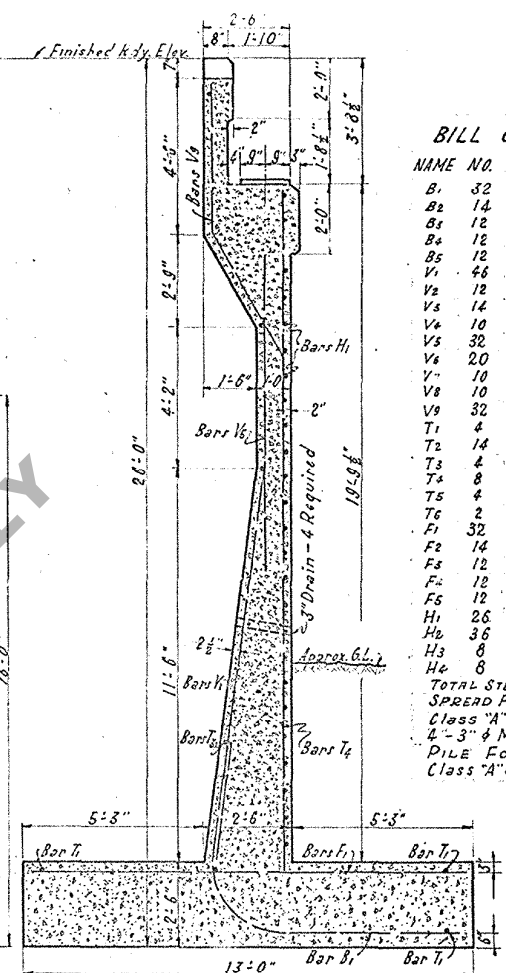


SECTION A-A

SECTIONS B-B & C-C

BILL OF MATERIAL


NAME	NO.	SIZE	LENGTH	WEIGHT
TOTAL STEEL				12809
SPREAD FOOTING:-				
Class "A" Concr. 125.5 Cu.Yds.				
4" x 3" Metal Drains				
PILE FOOTING:-				
Class "A" Concr. 149.1 Cu.Yds.				

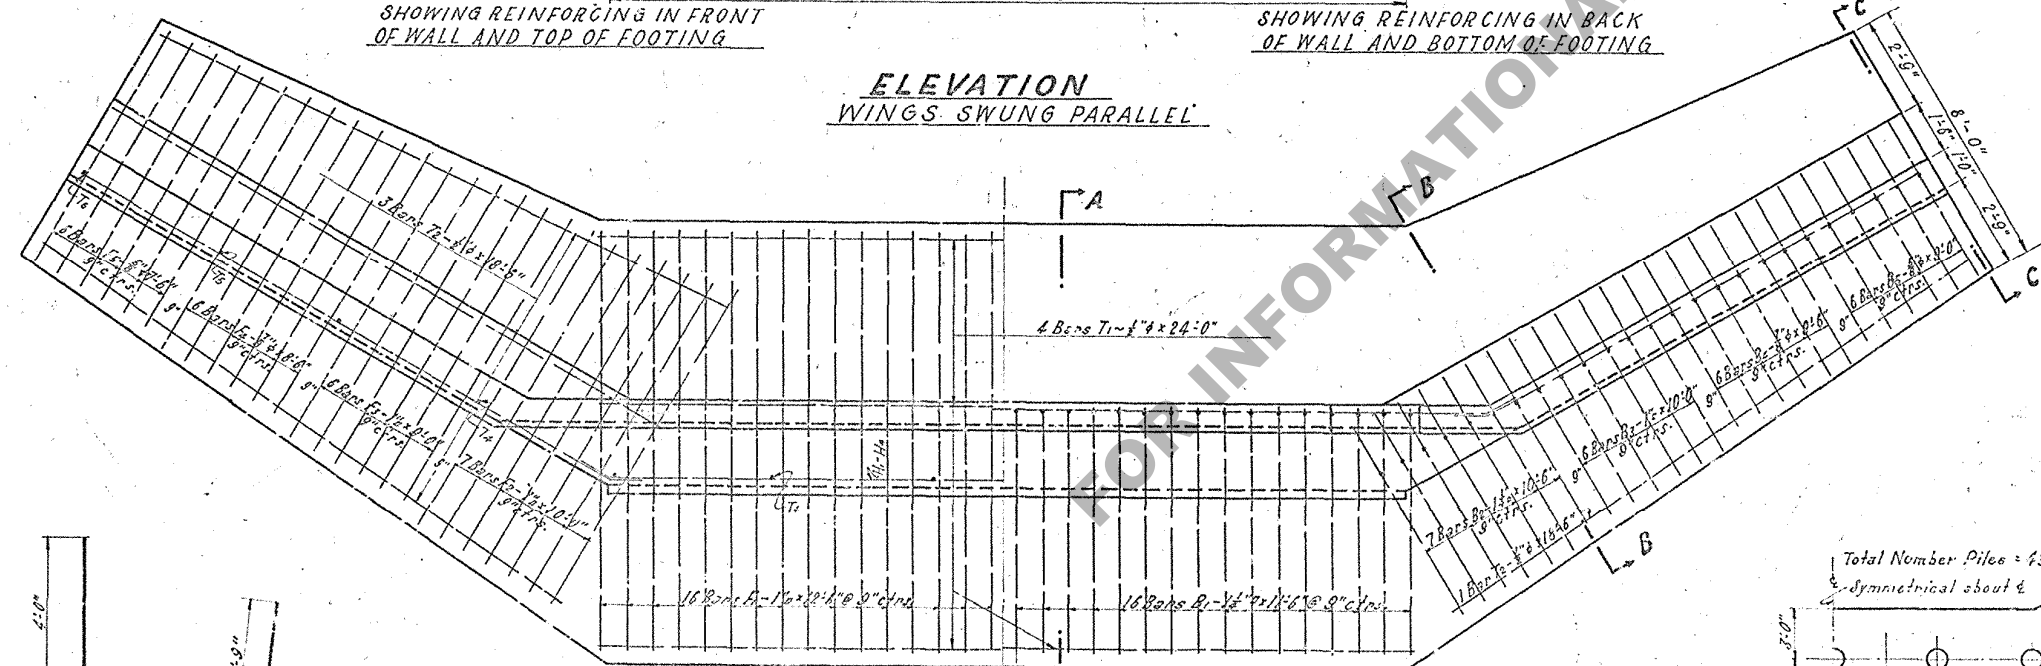


SHOWING REINFORCING IN FRONT OF WALL AND TOP OF FOOTING

SHOWING REINFORCING IN BACK OF WALL AND BOTTOM OF FOOTING

PLAN

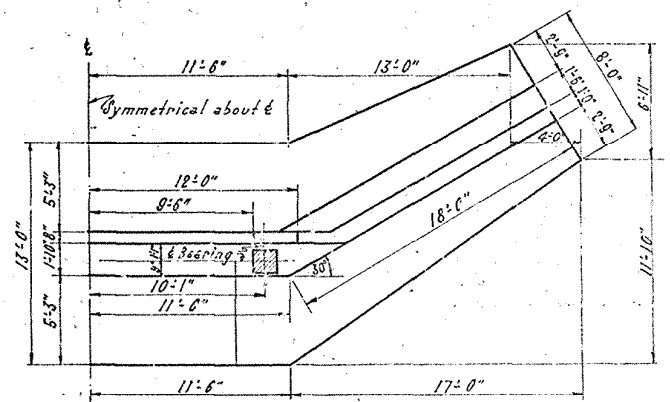

HALF PLAN SHOWING DIMENSIONS
ALL COPINGS OMITTED
SCALE 1/8" = 1'-0"

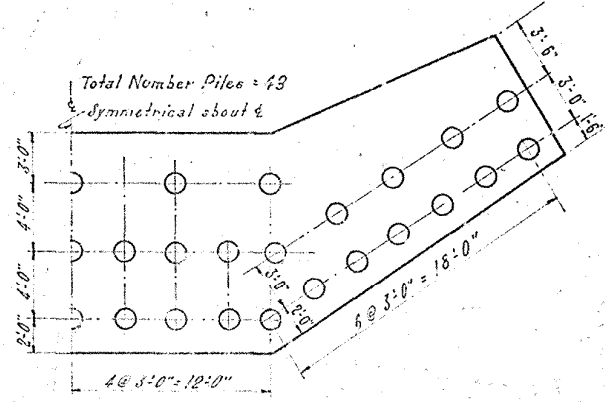

HALF PLAN SHOWING PILE SPACING
SCALE 1/8" = 1'-0"

GENERAL NOTES:- Specifications L.A. Highway Comm. 1924.
Chamfer all exposed edges 1" thus
All steel to be deformed bars.
If piling is required add 1'-0" on bottom of footing.
Piling to be driven to sustain load of 10 tons.
All concrete to be class A-1:2:4 Mix.

STANDARD CONCRETE ABUTMENT
26 FT. HIGH—18 FT. WINGS
FOR STEEL SPANS
LOUISIANA HIGHWAY COMMISSION
BATON ROUGE, LA.

Scale 1/8" = 1'-0", except as noted
Revised Feb. 15-26
Revised May 27-26
Submitted *N. S. Smith*
Date, Jan. 1925
Bridge Engineer