

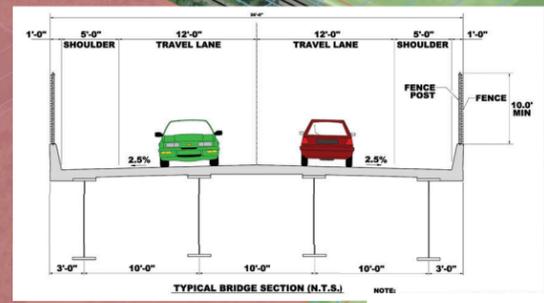


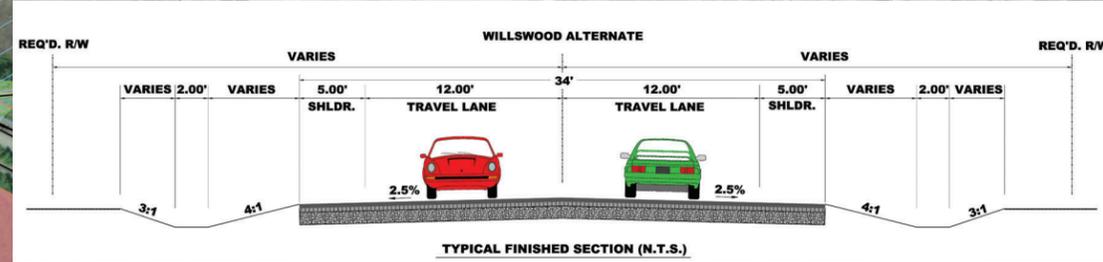

# New Orleans Rail Gateway Program Avondale PEL Study

## ALTERNATIVE 3 - WILLSWOOD LANE ALTERNATE

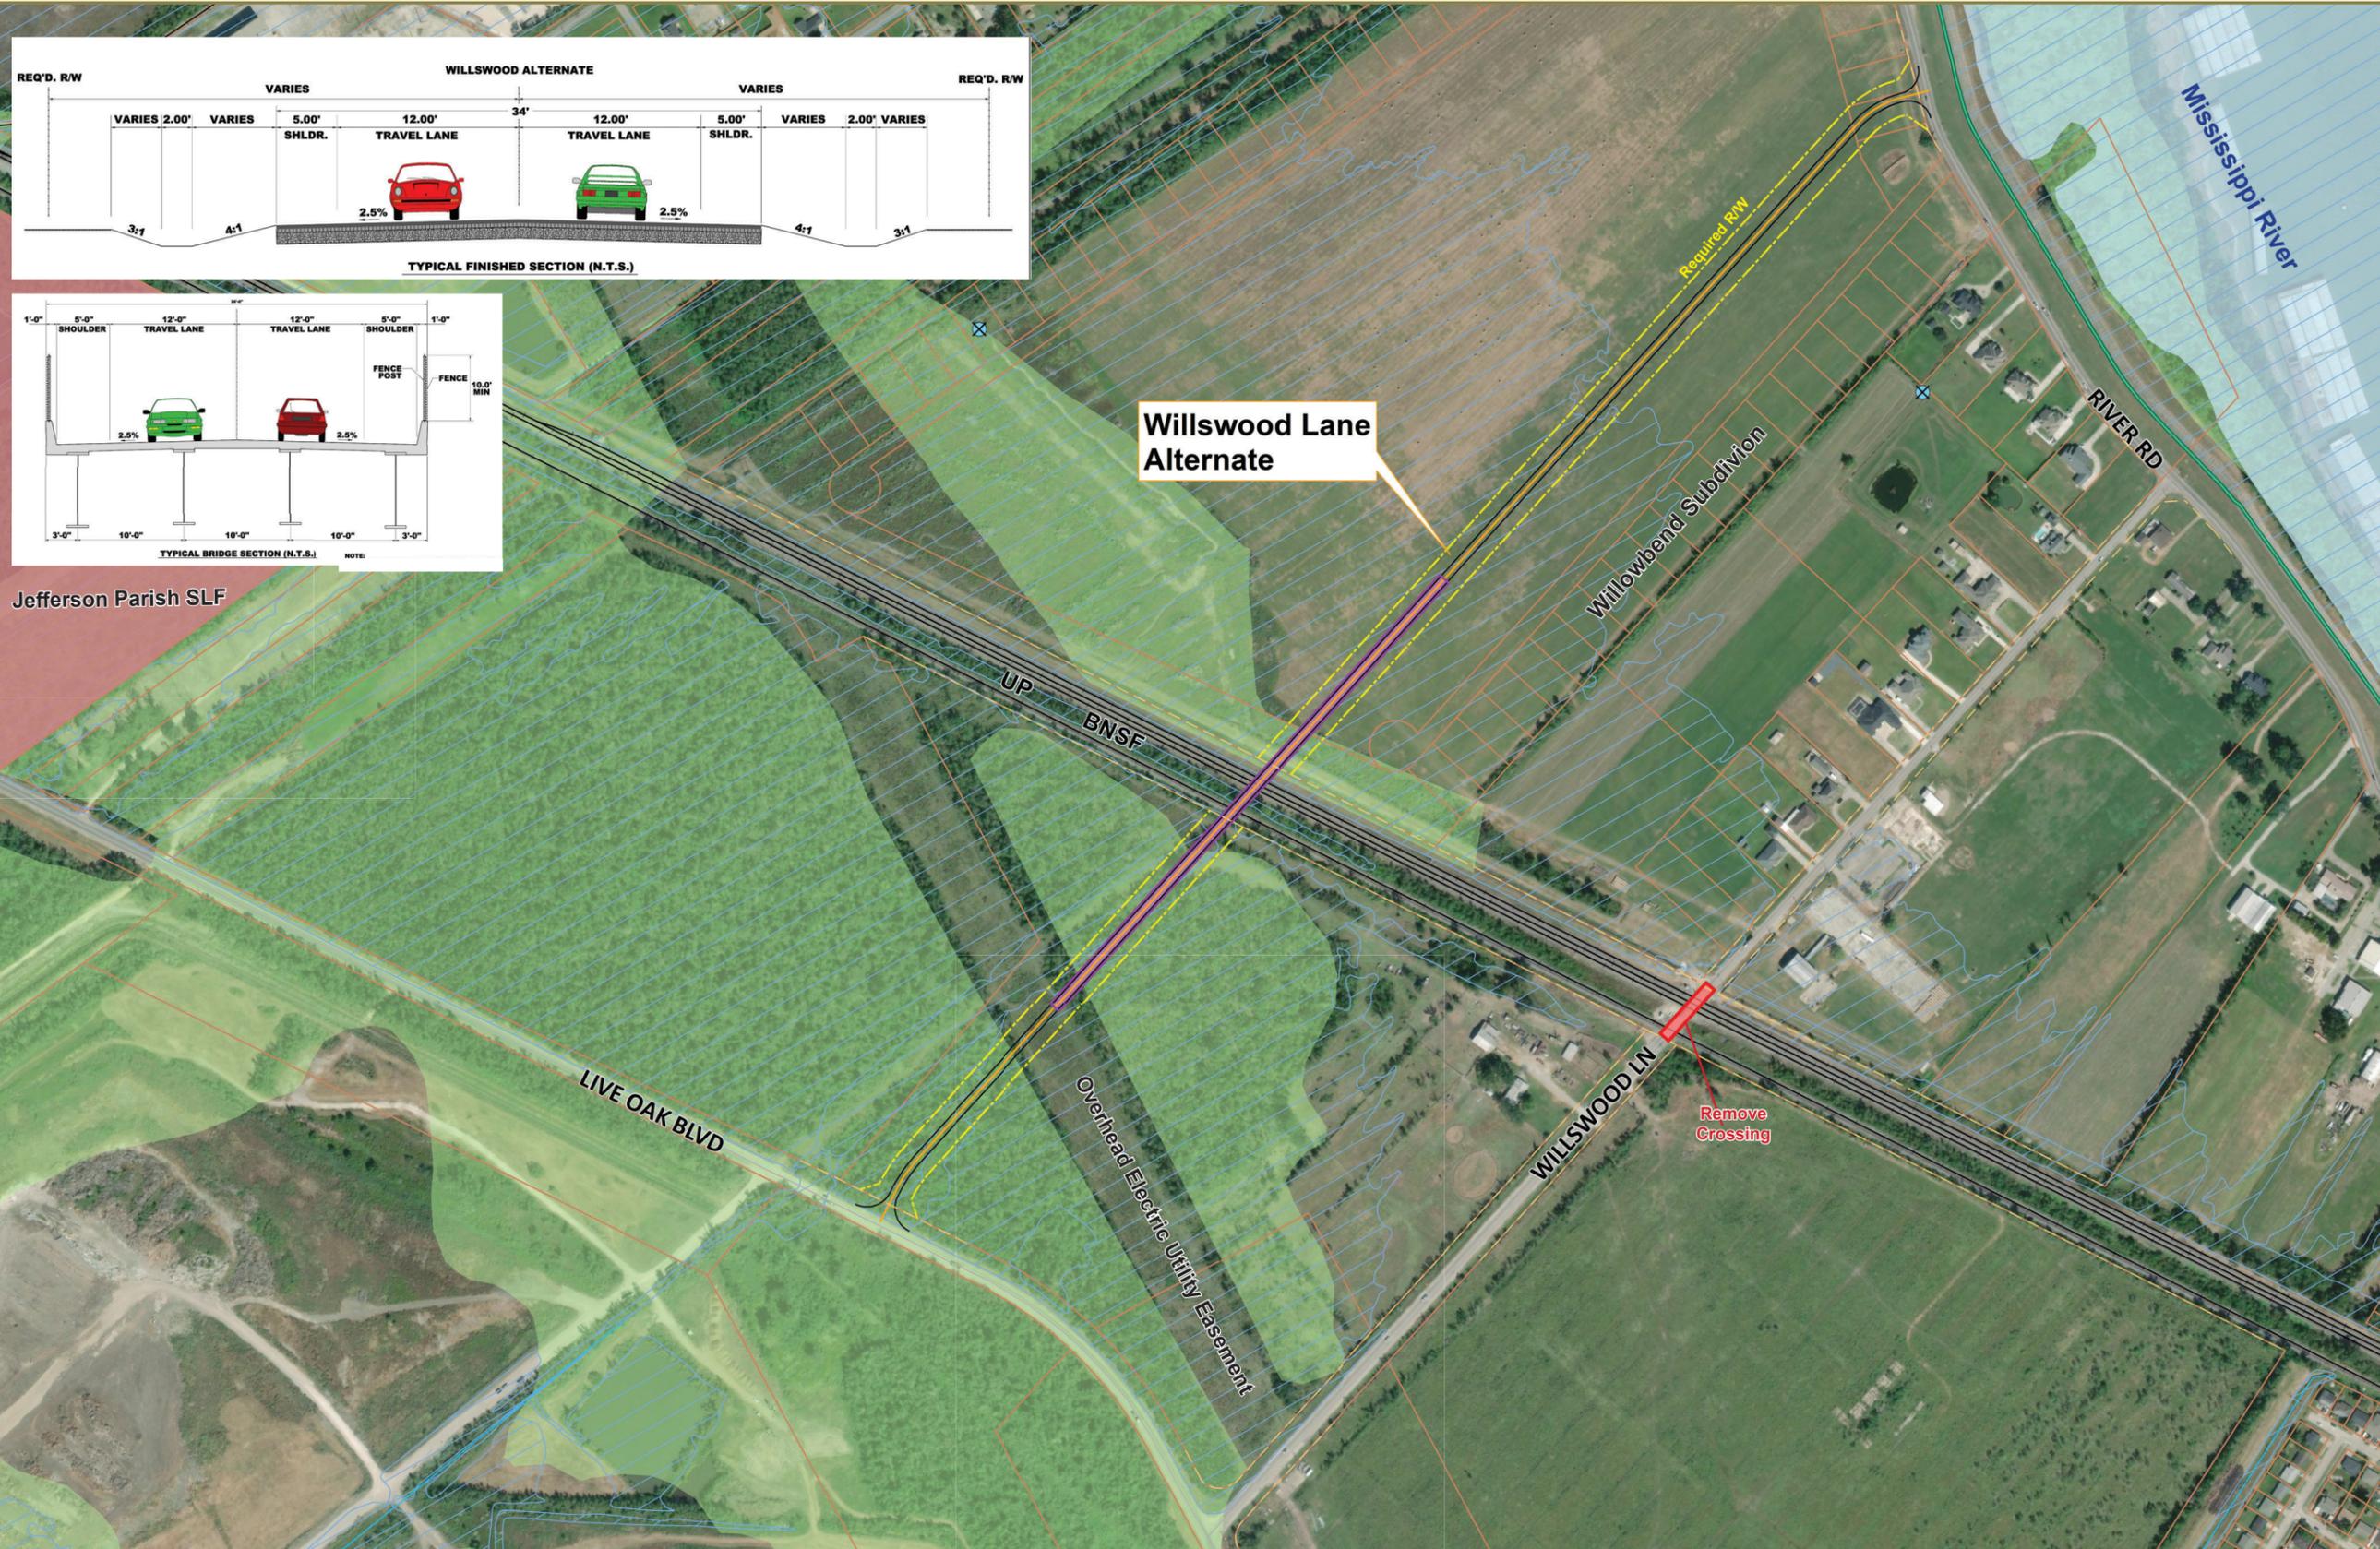

- Legend**  
Willswood Lane Alternate
- Centerline
  - Edge of Pavement
  - Required R/W
  - Bridge
  - RR Crossing
  - Existing R/W
  - Existing Railroad
  - 100-year Floodplain
  - NWI Wetland
  - Parcel Boundary
  - Park
  - Canal/Ditch
  - Levee
  - Landfill
  - ⊗ Plugged/ Abandoned Water Well

