
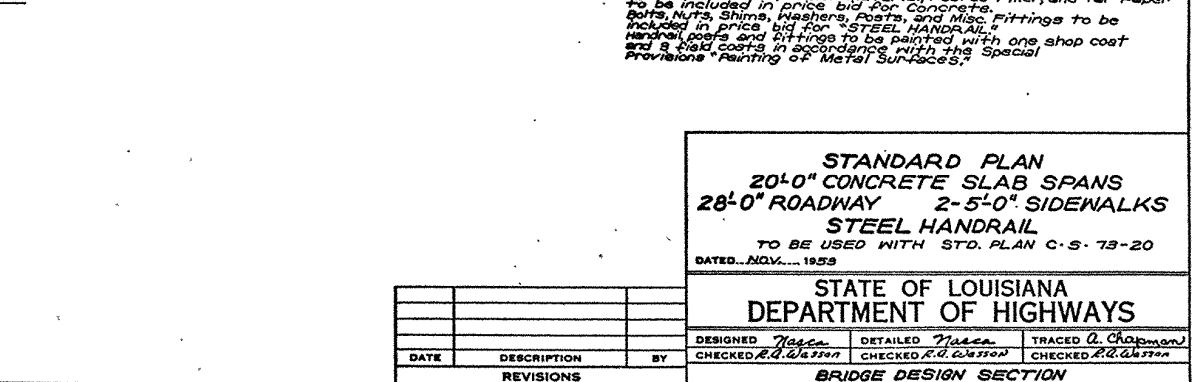
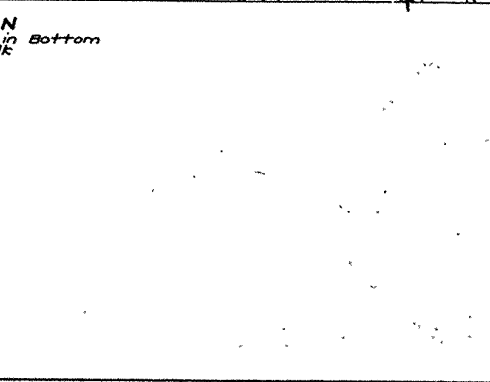
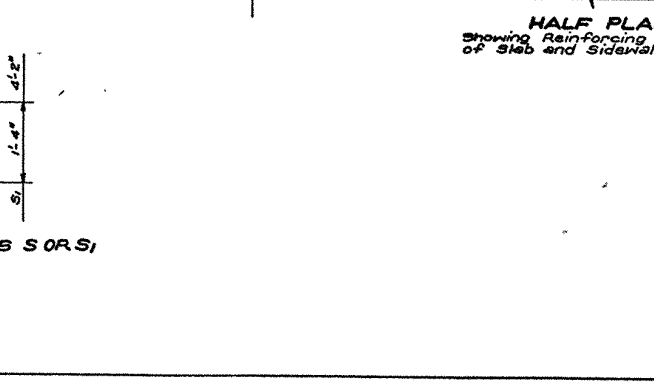
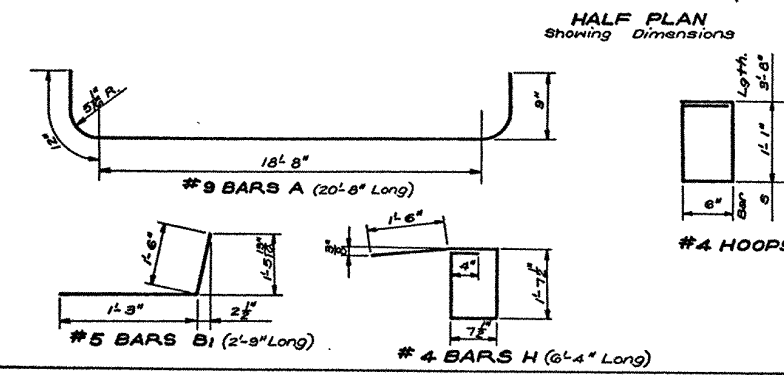
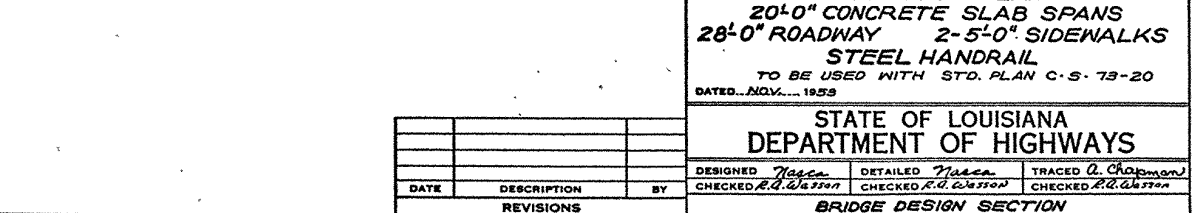
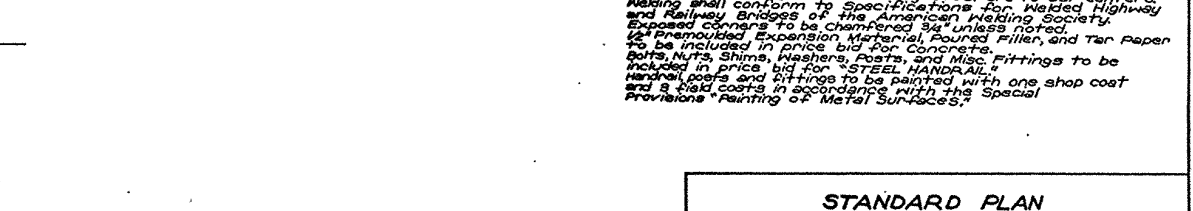
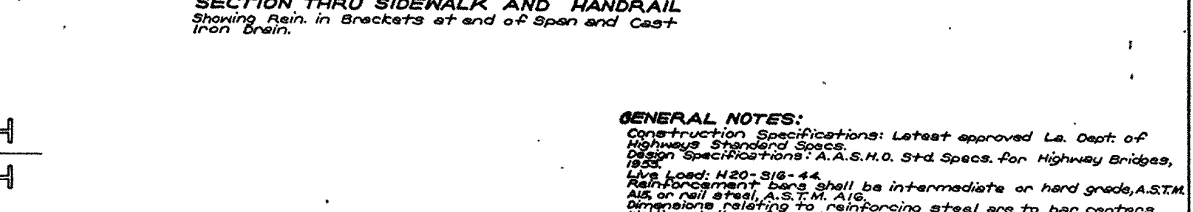
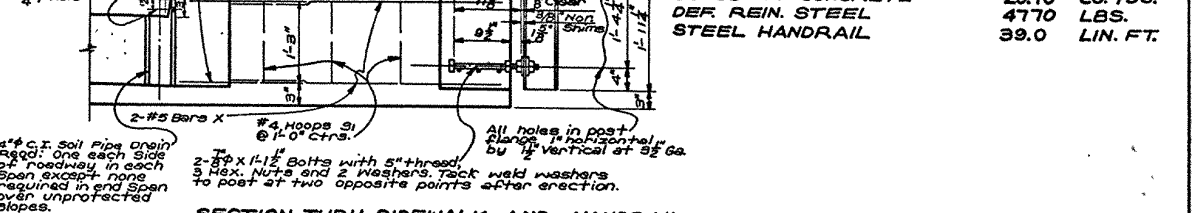
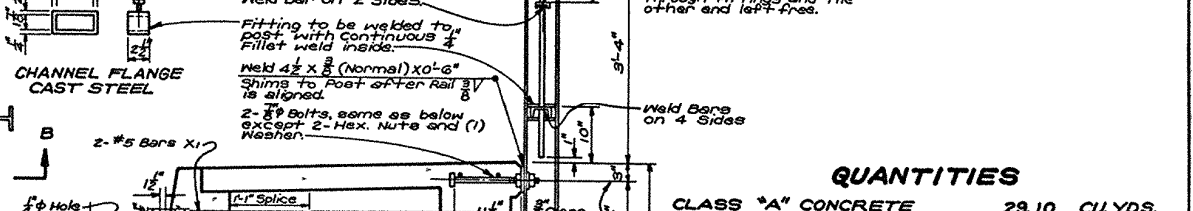
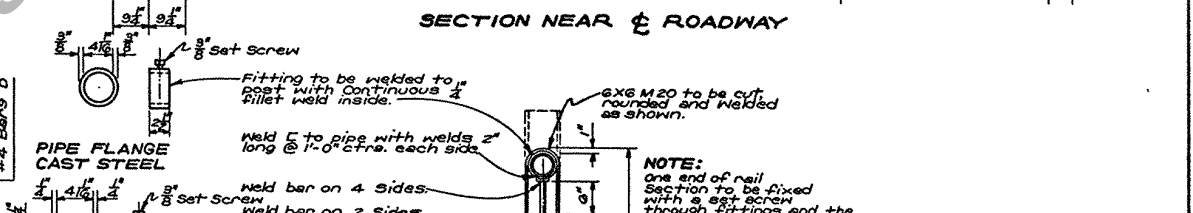
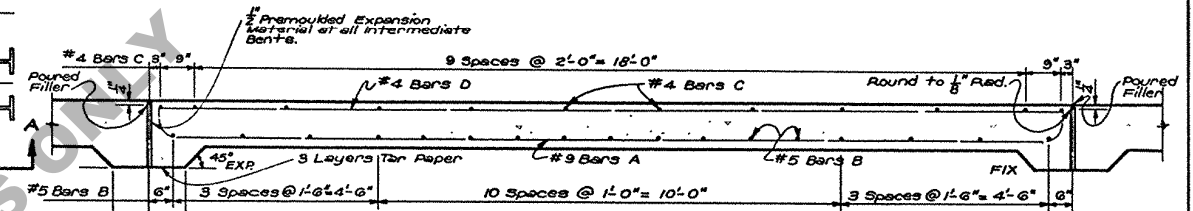
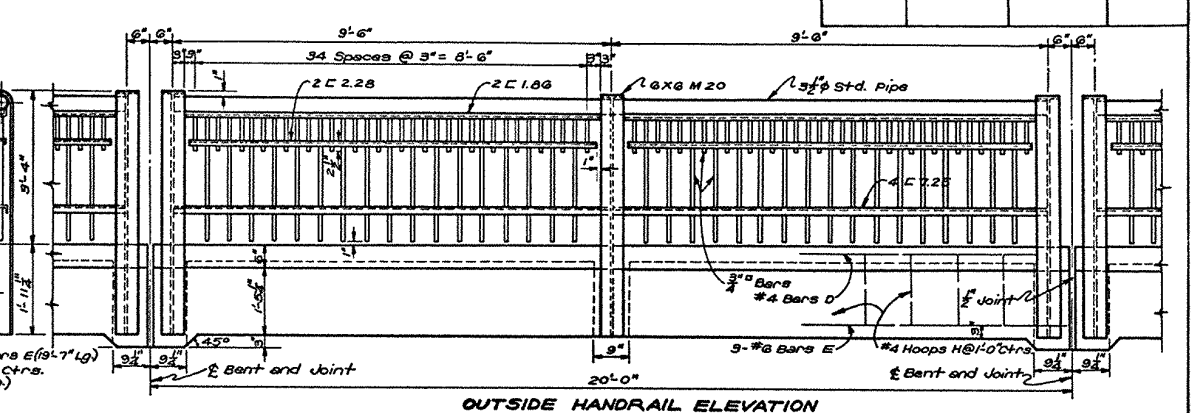


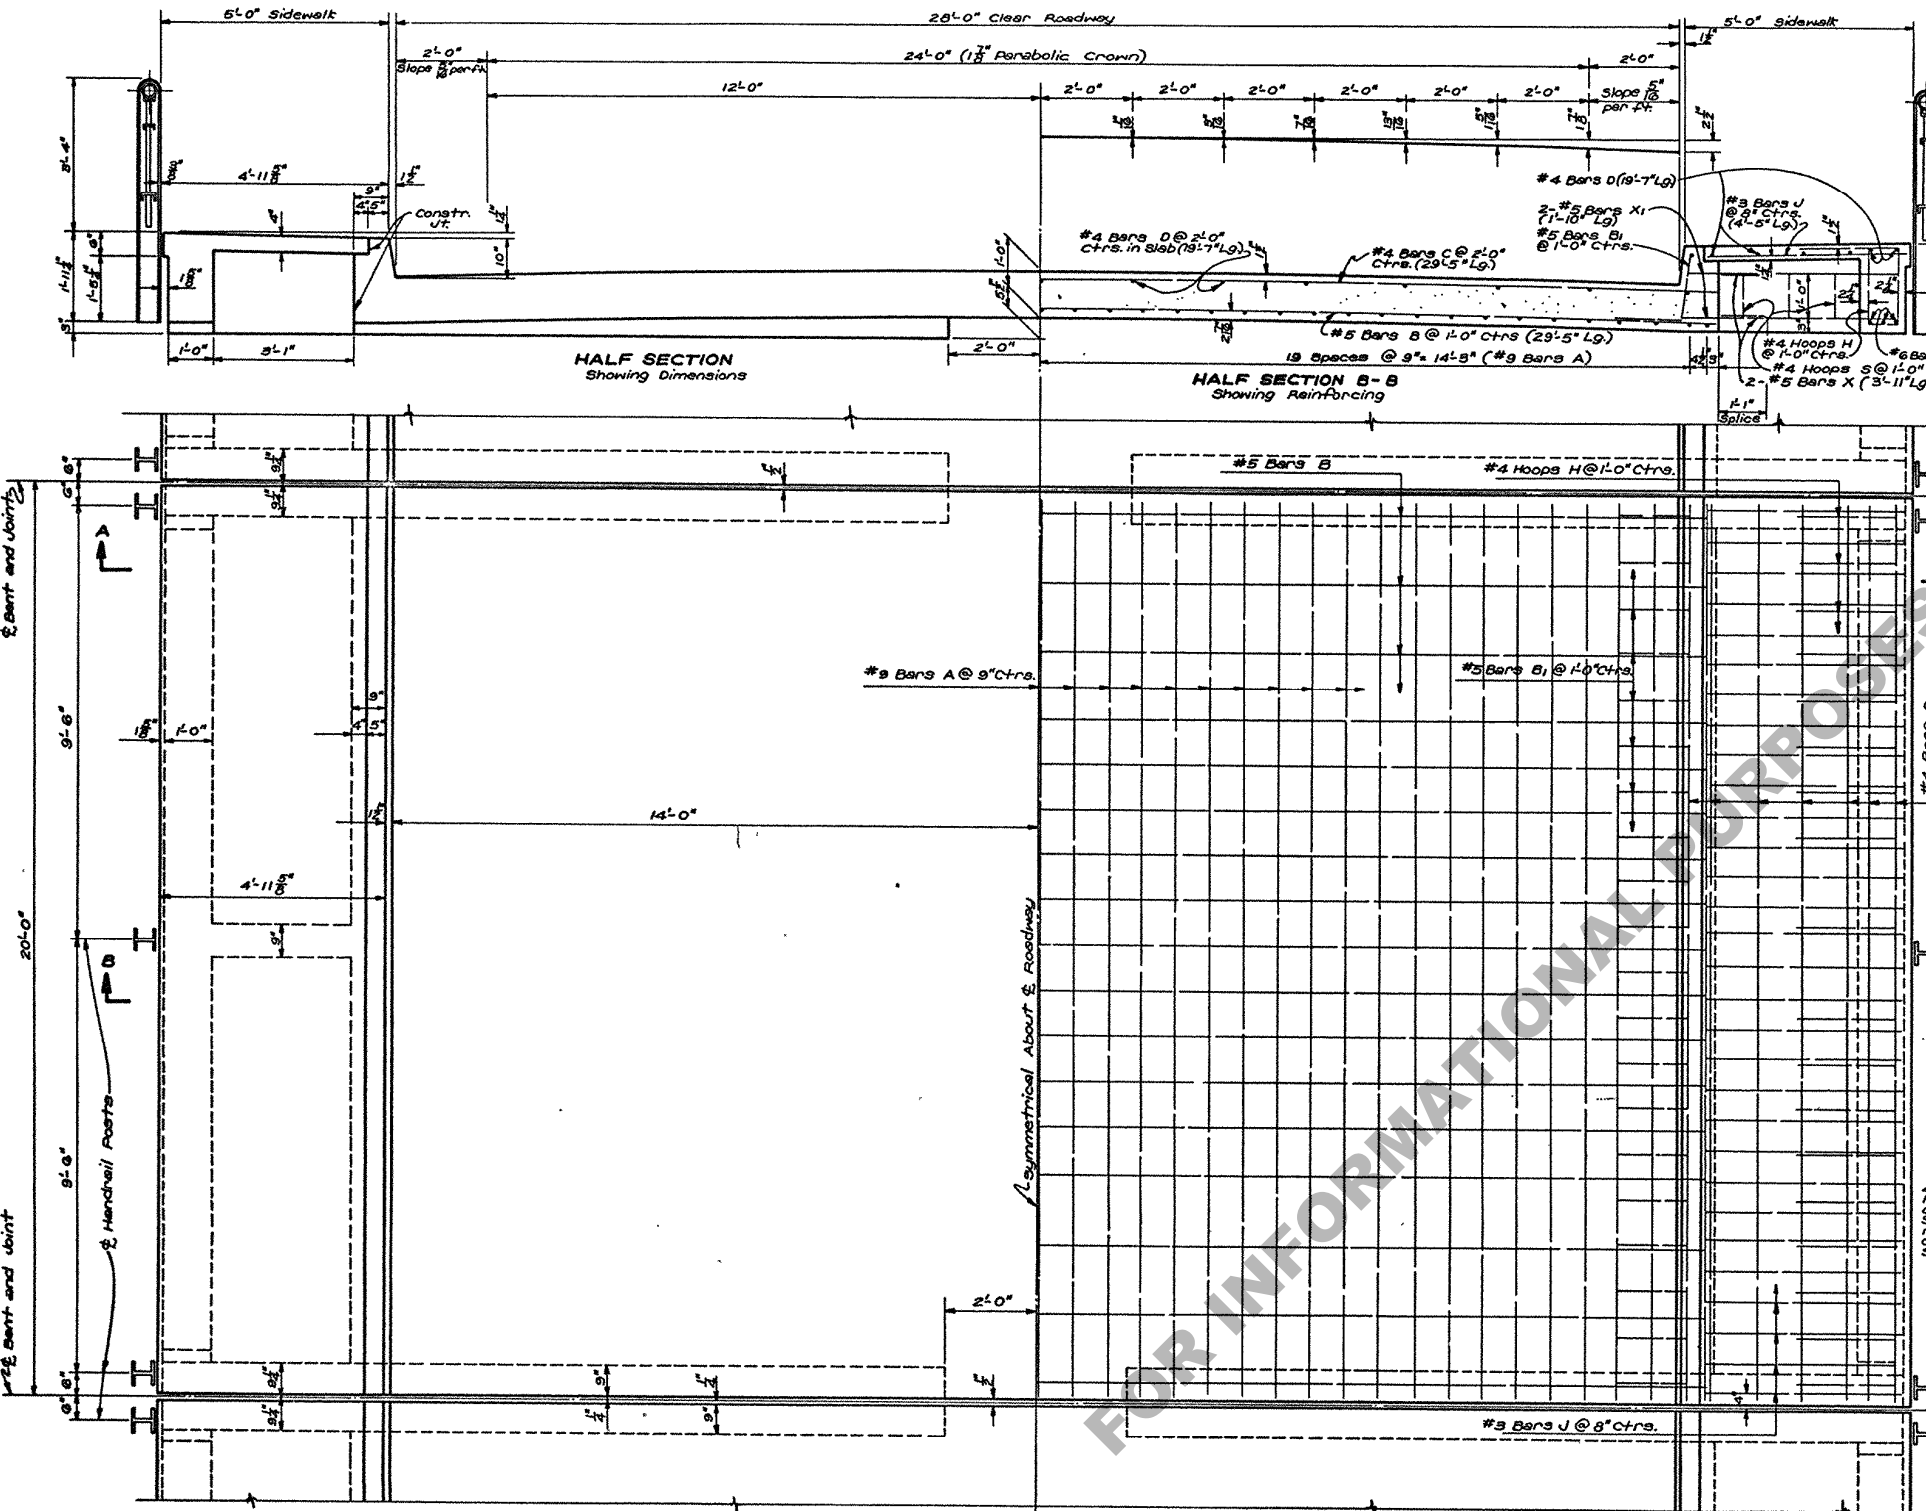

QUANTITIES	
CLASS "A" CONCRETE	28.10 CU. YDS.
DEF. REIN. STEEL	4770 LBS.
STEEL HANDRAIL	39.0 LIN. FT.

GENERAL NOTES:
 Construction Specifications: Latest approved La. Dept. of Highways Standard Specs.
 Design Specifications: A.A.S.H.O. Std. Specs. for Highway Bridges, 1953.
 Live Load: H20-S16-44.
 Reinforcement bars shall be intermediate or hard grade, A.S.T.M. A15 or rail steel, A.S.T.M. A16.
 Dimensions relating to reinforcing steel are to bar centers. Welding shall conform to Specifications for Welded Highway and Railway Bridges of the American Welding Society. Exposed corners to be chamfered 3/4" unless noted.
 1/2" Premoulded Expansion Material, Round Filler, and Tar Paper to be included in price bid for concrete.
 Bolts, Nuts, Shims, Washers, Posts, and Misc. Fittings to be included in price bid for "STEEL HANDRAIL".
 Handrails and fittings to be painted with one shop coat and 5 field coats in accordance with the Special Provisions "Painting of Metal Surfaces".

STANDARD PLAN		
20'-0" CONCRETE SLAB SPANS		
28'-0" ROADWAY 2'-5" SIDEWALKS		
STEEL HANDRAIL		
TO BE USED WITH STD. PLAN C.S. 73-20		
DATED NOV. 1953		
STATE OF LOUISIANA		
DEPARTMENT OF HIGHWAYS		
DESIGNED <i>N. J. Mason</i>	DETAILED <i>N. J. Mason</i>	TRACED <i>A. Chapman</i>
CHECKED <i>R. D. Watson</i>	CHECKED <i>R. D. Watson</i>	CHECKED <i>R. D. Watson</i>
BRIDGE DESIGN SECTION		