



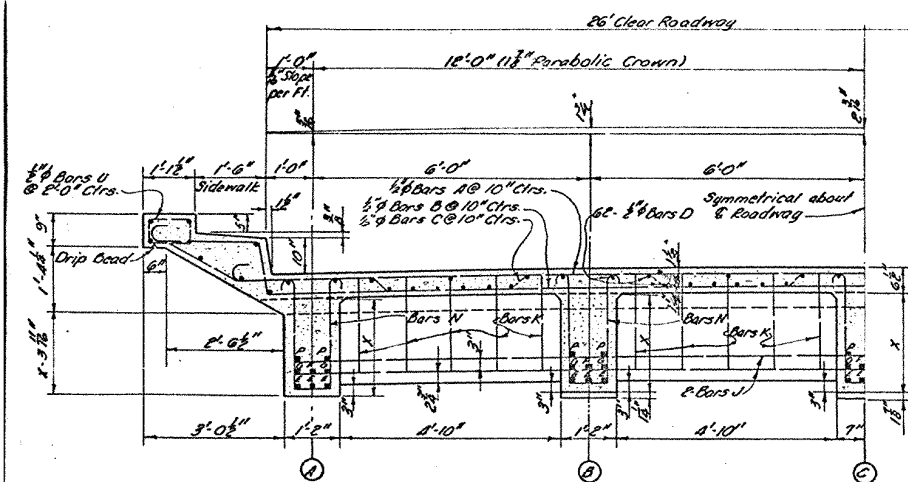

HALF SECTION A-A

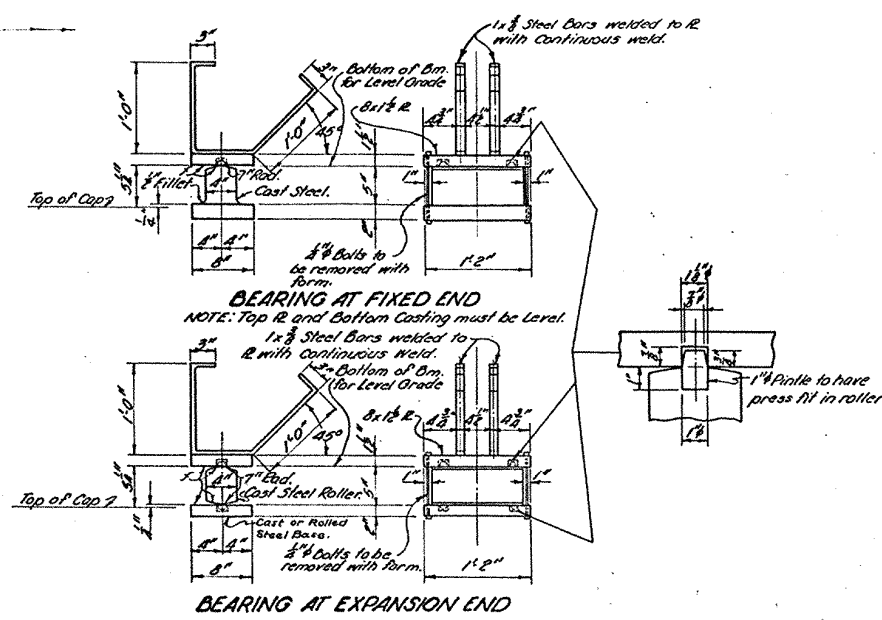


BEARING AT FIXED END
NOTE: Top R and Bottom Casting must be level.

BEARING AT EXPANSION END


NOTE: Bend to Crown

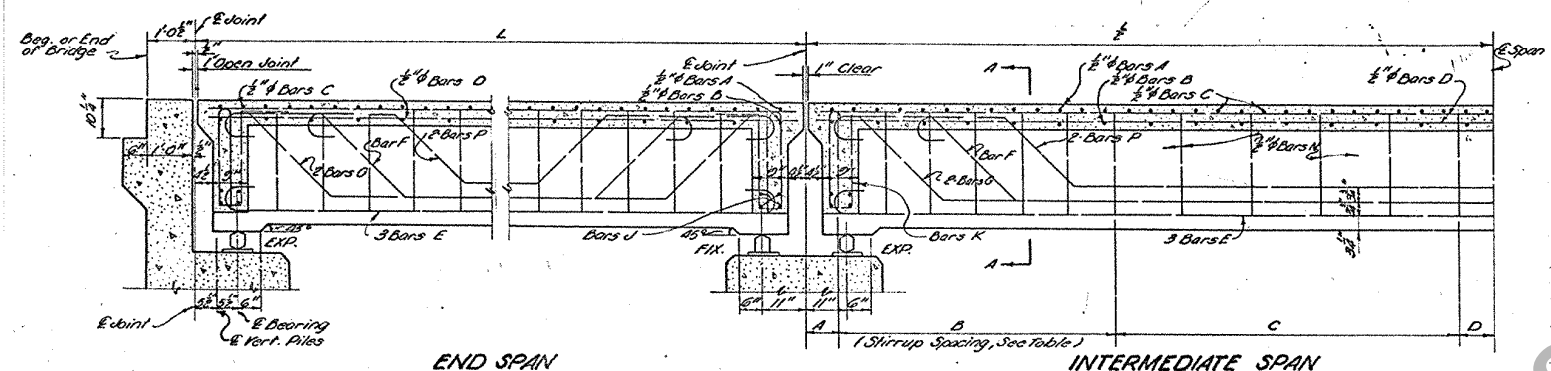

END SPAN

INTERMEDIATE SPAN


SECTION NEAR E ROADWAY

BAR BENDING TABLE
BARS N AND K


SPAN	h	h1
30'	2'-3"	2'-0"
32'	2'-4"	2'-1"
34'	2'-5"	2'-2"
36'	2'-6"	2'-3"
38'	2'-7"	2'-4"
40'	2'-8"	2'-5"




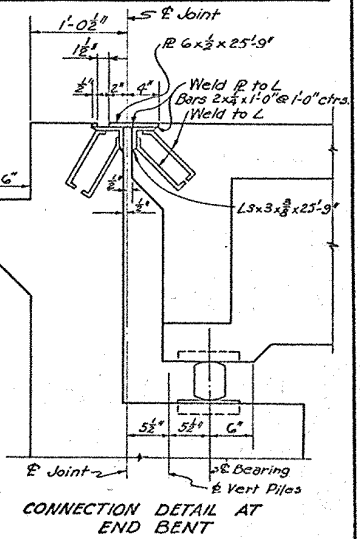

CONNECTION DETAIL AT END BENT

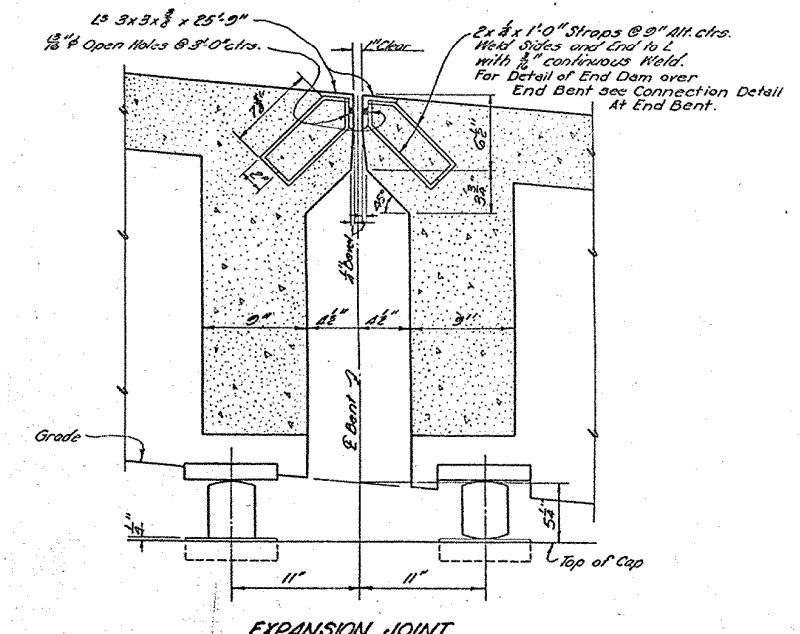


EXPANSION JOINT

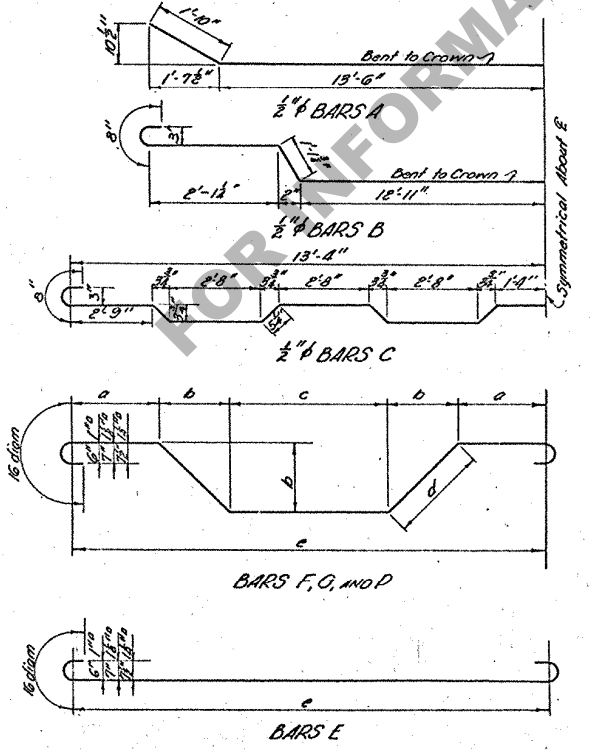

BARS F, G, AND P

BARS E

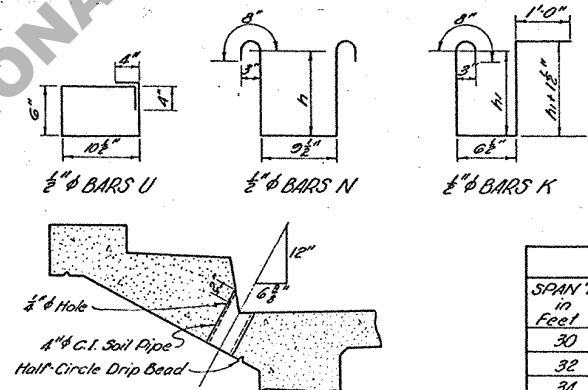

CAST IRON DRAIN
Required: 1 Each side of Roadway in Intermediate Spans only.

GENERAL NOTES:
Construction Specifications: Latest Approved Louisiana Highway Department Standard Specifications.
Design Specification: A.A.S.H.O. 1944 as amended Dec. 15, 1946.
Live Load: H-20-516 44.
Dead Load: Calculated weight of materials.
All Concrete to be Class "A".
Reinforcing Steel to be Structural or Intermediate Grades.
Dimensions to reinforcing steel are to Bar Centers.
Exposed Corners to have 3/8" chamfer unless otherwise noted.

DIMENSIONS AND QUANTITIES

SPAN "L" in Feet	X	STIRRUP SPACING - BARS N				CLASS "A" CONCRETE Cu. Yds.	DEF. REIN. STEEL Lbs.	STRUCTURAL STEEL Lbs. *
30	2'-2"	A	B	C	D	37.45	855.4	2400
32	2'-3"					40.43	956.9	2400
34	2'-4"					43.58	1054.9	2400
36	2'-5"					46.76	1165.3	2400
38	2'-6"					50.00	1289.5	2400
40	2'-7"					53.32	1402.7	2400

* Add 265 Lbs. Structural Steel For Each End Span.
For Details of Handrail See Standard Plan C-M-106 Rev.

STANDARD PLAN
R.C. DECK GIRDER SPANS H20-S16 LOADING
26'-0" CLEAR ROADWAY 1'-6" SIDEWALKS
30'-0" TO 40'-0" SPANS
TO BE USED WITH STANDARD PLAN C.S.-8-20
DATED OCT. 1948

STATE OF LOUISIANA
DEPARTMENT OF HIGHWAYS

DESIGNED	CHECKED	TRACED	CHECKED	TRACED
DATE	DATE	DATE	DATE	DATE
DESCRIPTION	DESCRIPTION	DESCRIPTION	DESCRIPTION	DESCRIPTION
BY	BY	BY	BY	BY
REVISIONS				