
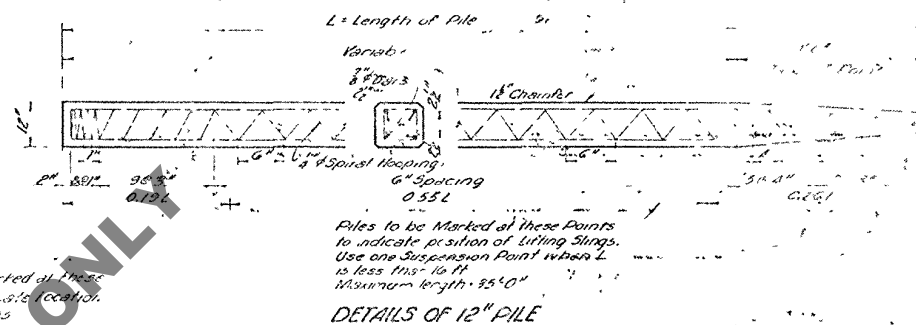


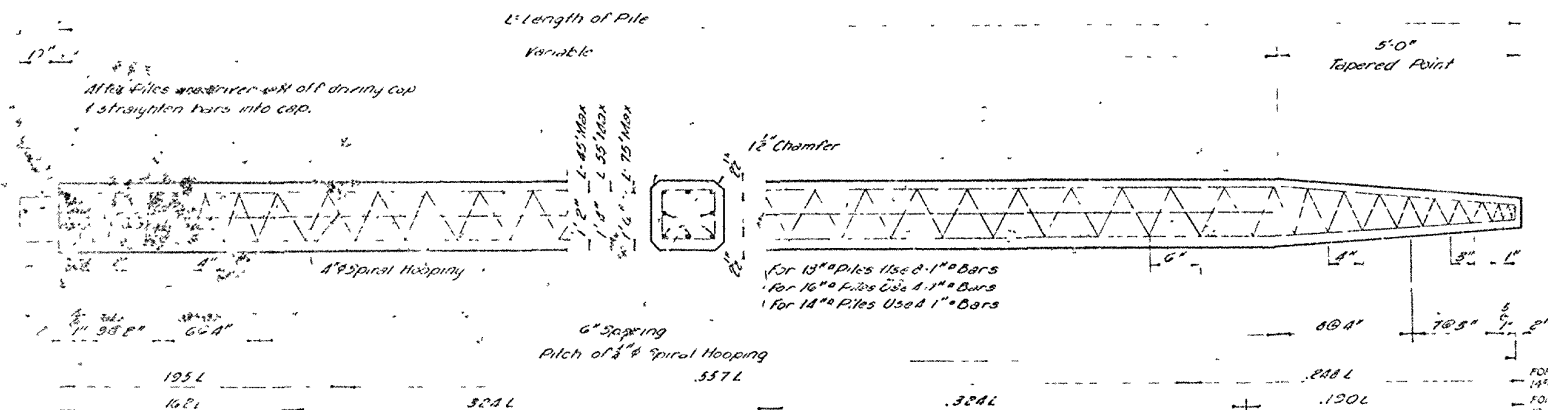


PILE SIZES	DRIVING CAP TOTALS		TAPERED POINT TOTALS	
	CONC. C.Y.	STEEL POUNDS	CONC. C.Y.	STEEL POUNDS
12"	None	None	0.36	9
14"	0.21	33	0.49	15
16"	0.31	34	0.63	15
18"	0.31	35	0.82	30
20"	0.31	35	1.02	40

* Includes 3" Bars At Lifting Points

Pile Lgth	A	B	C
10'	9'6"	10'0"	10'6"
11'	9'6"	10'0"	10'6"
See table for 70' 90' piles
These pick up points for piles 10' to 60' incl

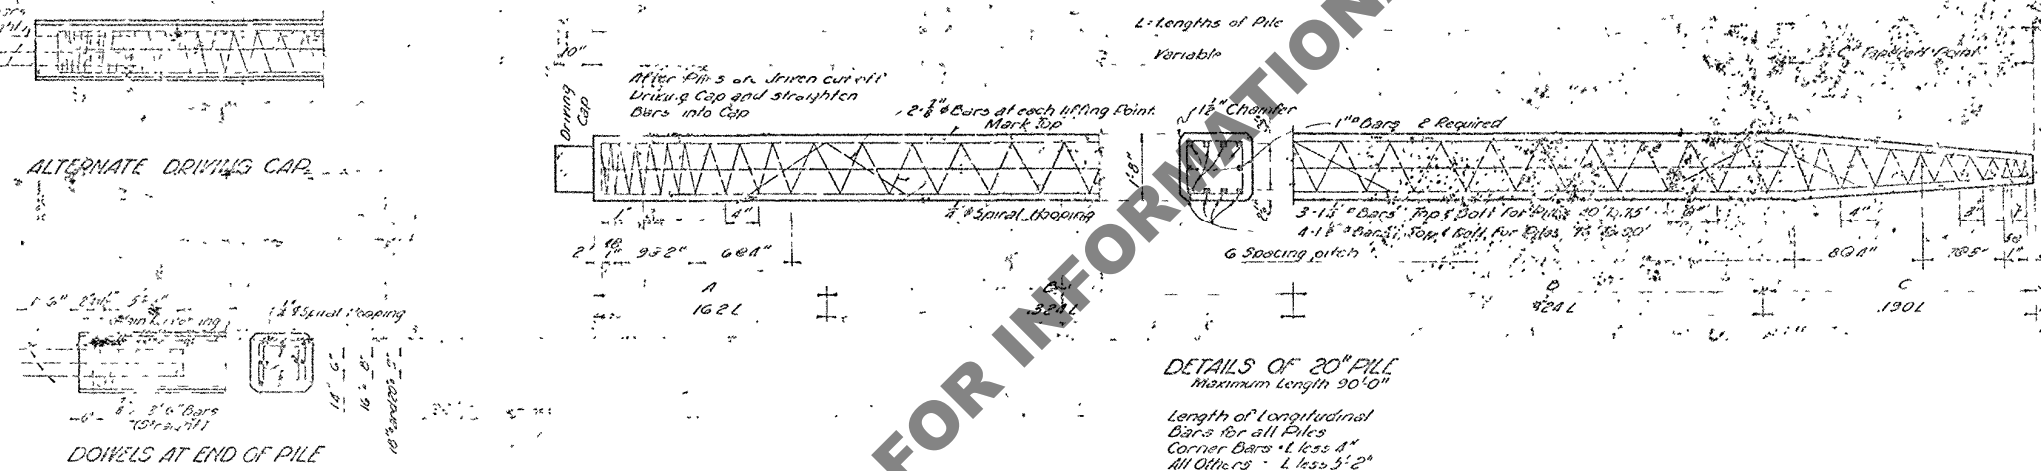

GENERAL NOTES
Construction Specs. must be approved by City Dept.
S.A. Specs.
All Concrete to be Class "A" Concrete

STATE OF LOUISIANA
DEPARTMENT OF HIGHWAYS

