



PROPOSED ROUNDABOUT AT TRINITY DR.

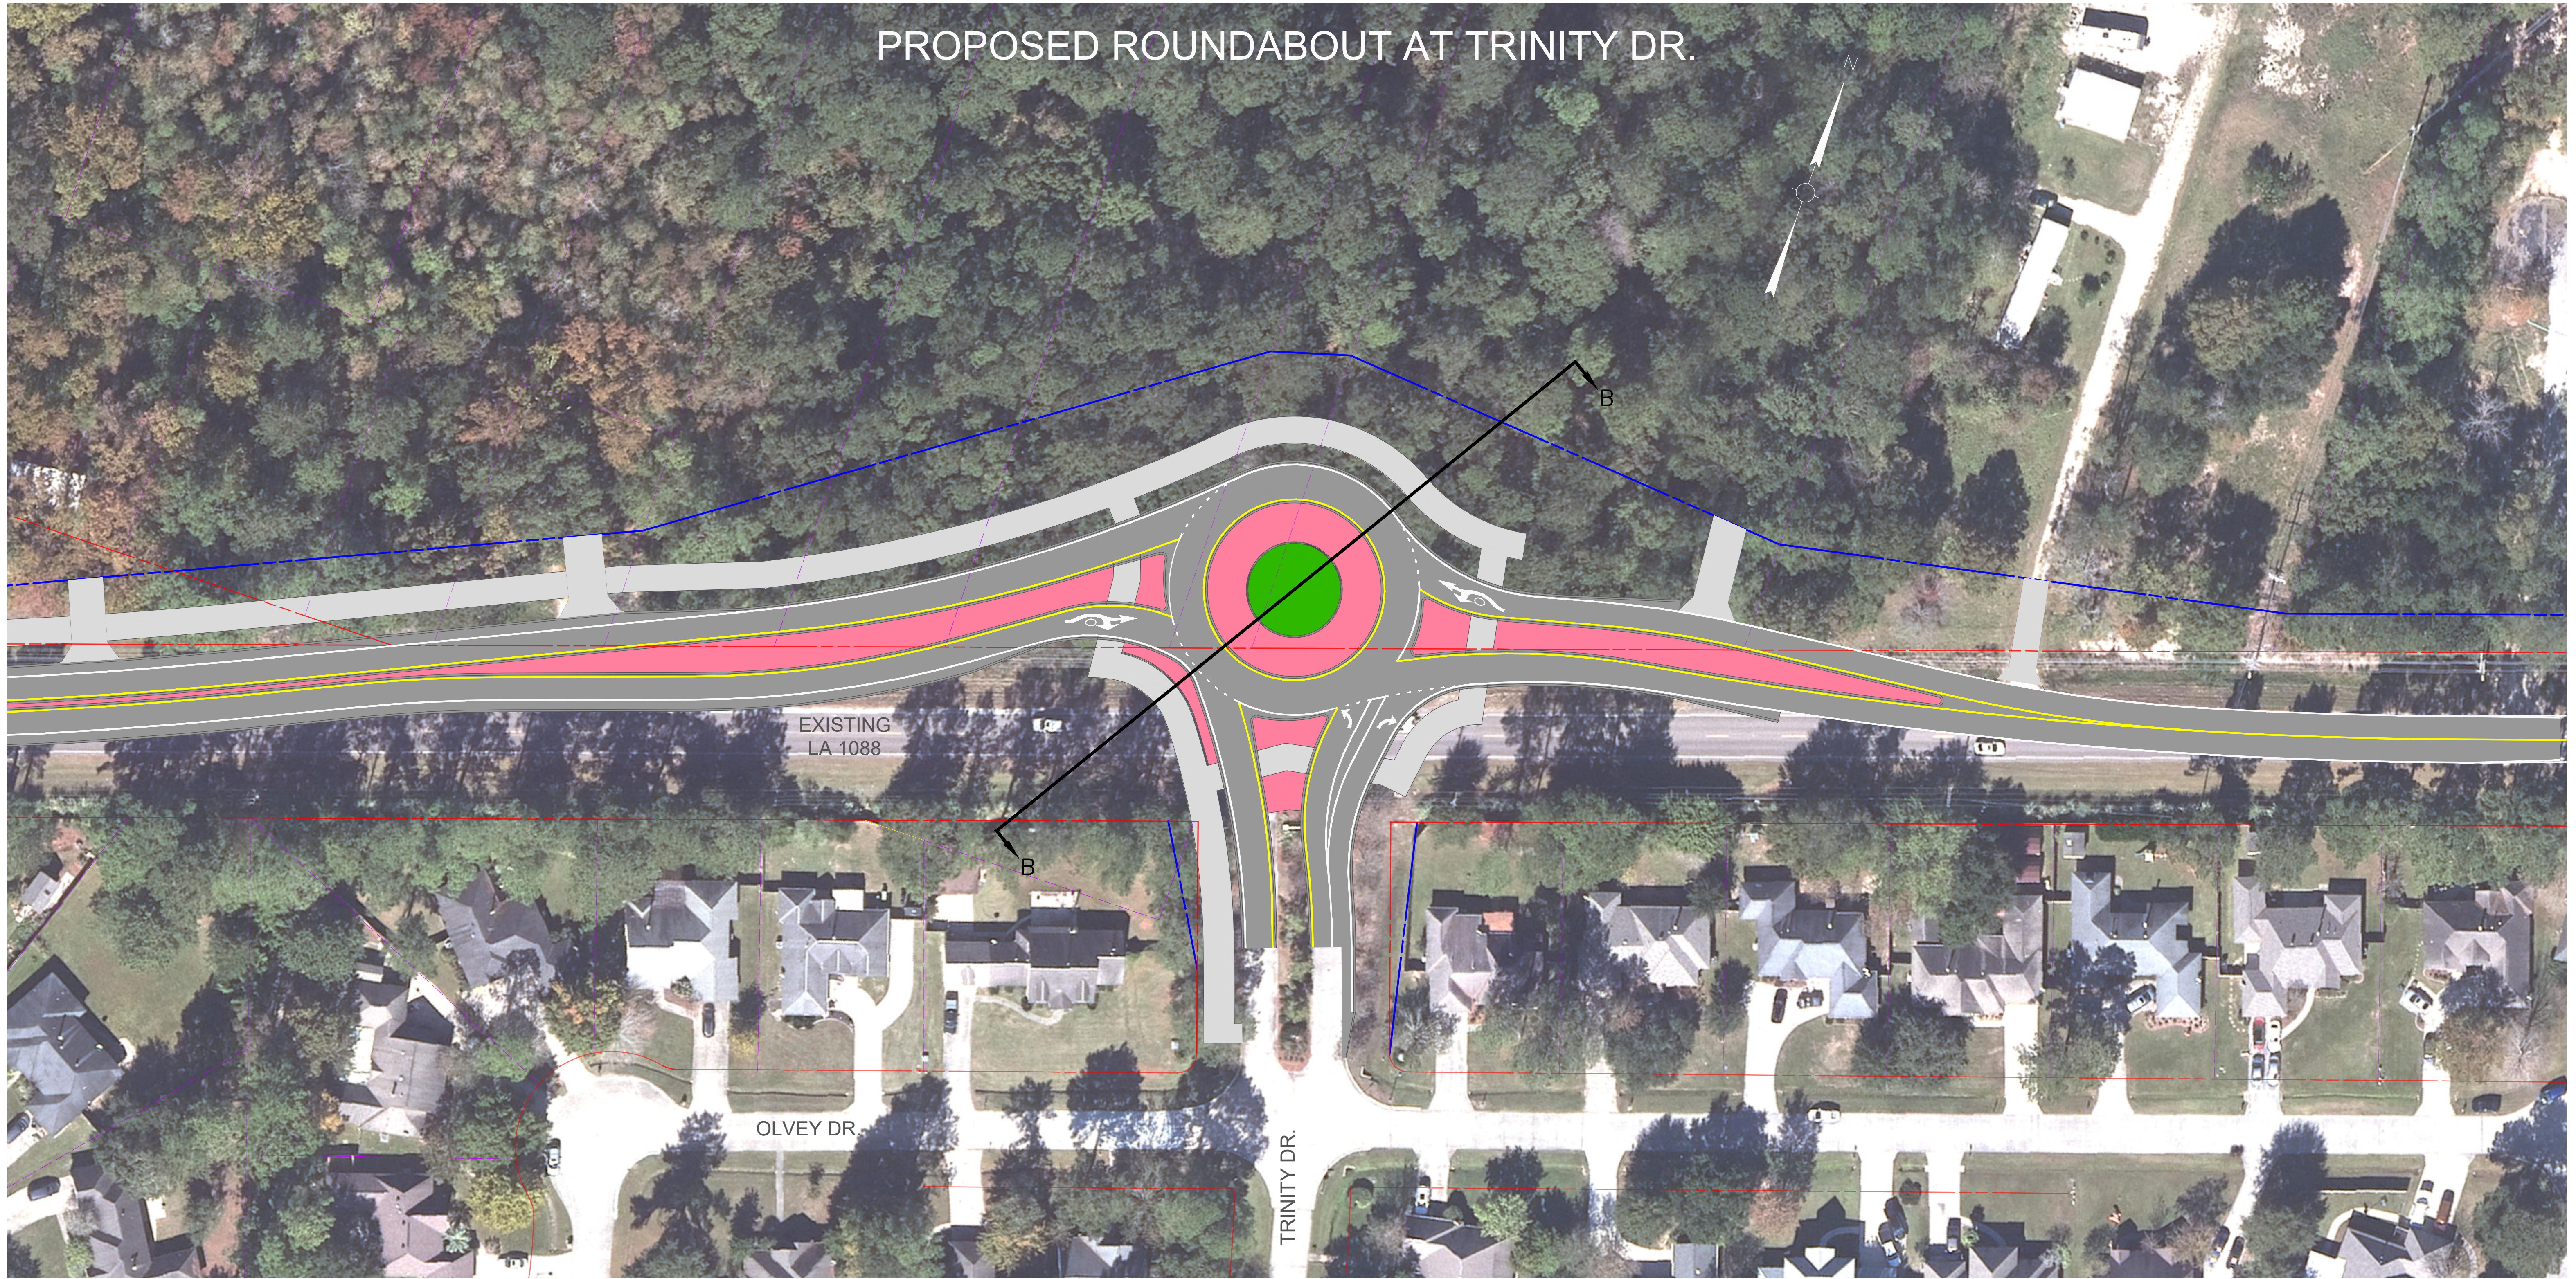

LEGEND	
	REQUIRED RIGHT-OF-WAY
	EXISTING RIGHT-OF-WAY
	EXISTING LOT LINE
	PROPOSED ASPHALT ROADWAY
	PROPOSED GRASSED ISLAND
	PROPOSED TRUCK APRON
	PROPOSED SHARED USE PATH

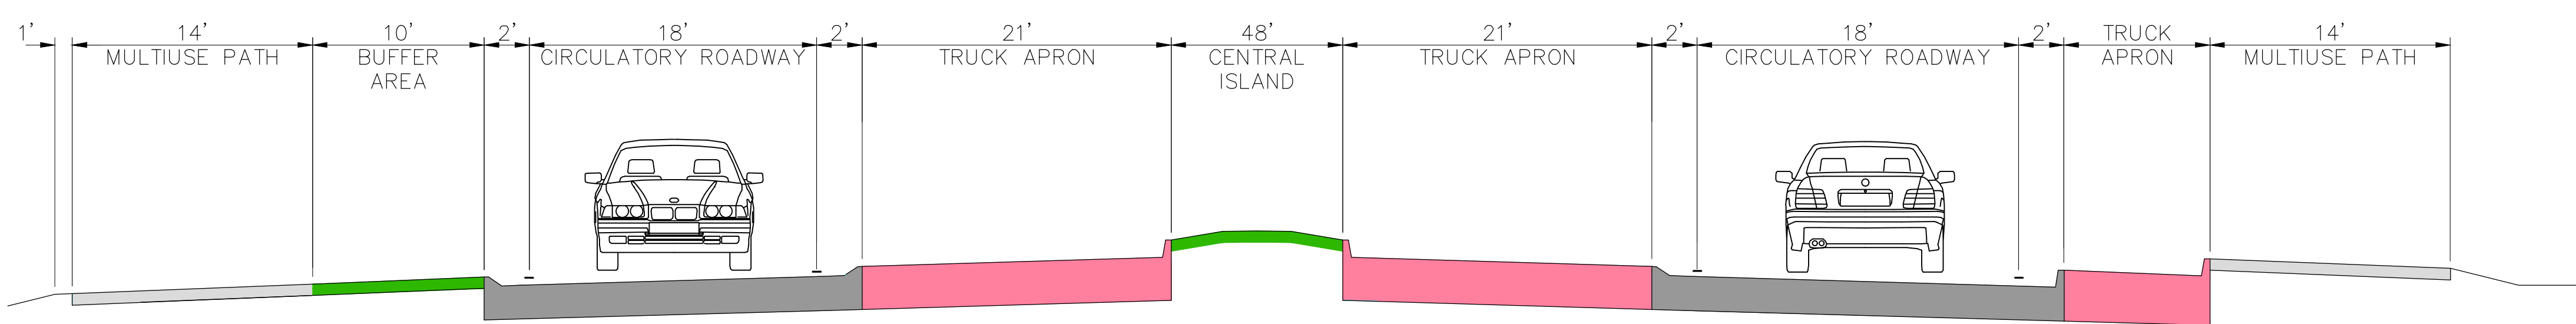

LA 1088 TYPICAL FINISHED SECTION B-B
(NOT TO SCALE)

