
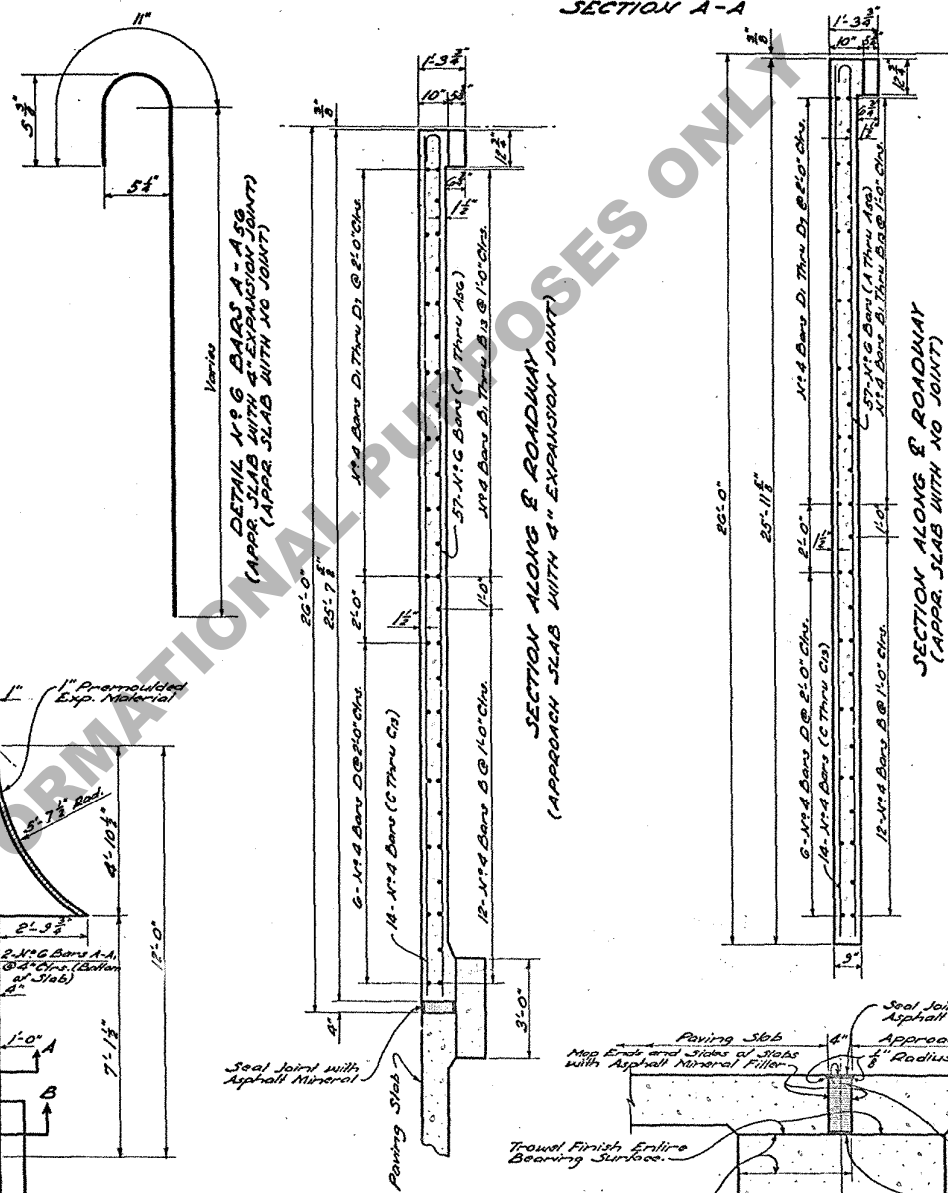
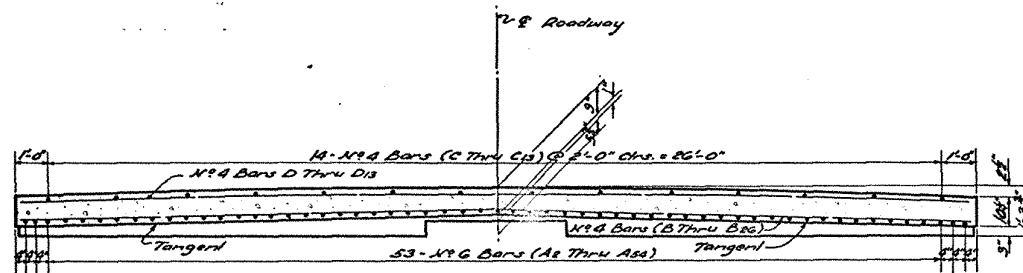


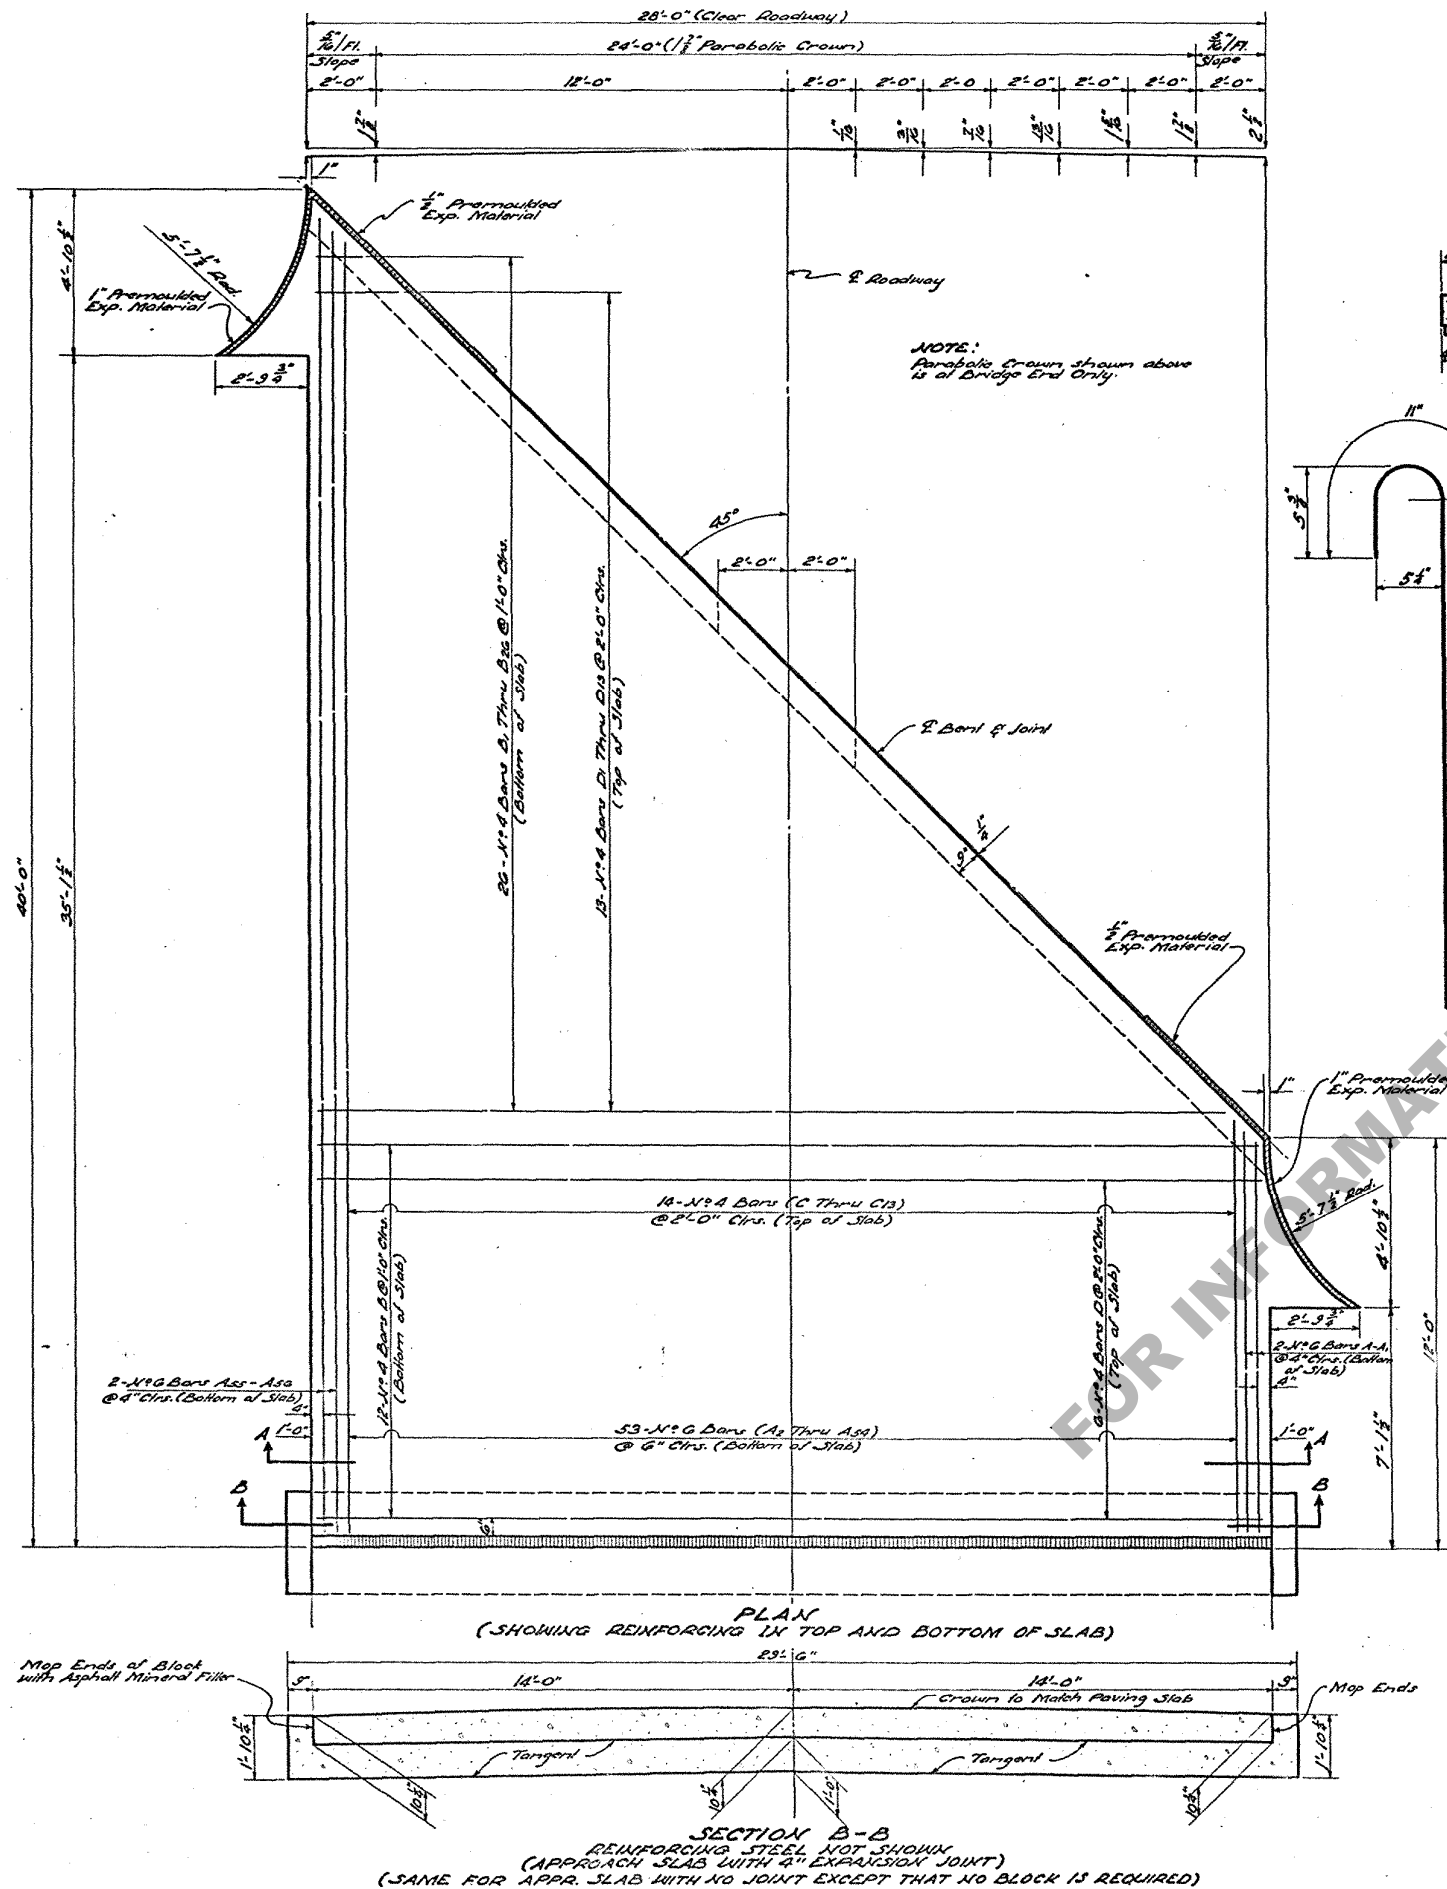

PART SECTION ALONG E ROADWAY
 (APPROACH SLAB WITH 4" EXPANSION JOINT)

* QUANTITIES (ONE SLAB) (NO JOINT)						
BAR SIZE	Nº	SHORT BAR	VAR.	LONG BAR	TOTAL LENGTH	LOCATION
TOTAL #6 BARS = 1496'-3" = 2248 LBS.						
B #4	12			27'-8"	332'-0"	Transverse - Bottom of Slab
B-B1 #4	1 Ea.	1'-3"	12"	26'-3"	370'-6"	Transverse - Bottom of Slab
C-C1 #4	1 Ea.	12'-3"	2'-0"	38'-3"	353'-6"	Longitudinal - Top of Slab
D #4	6			27'-8"	166'-0"	Transverse - Top of Slab
D-D1 #4	1 Ea.	2'-3"	2'-0"	26'-3"	191'-3"	Transverse - Top of Slab
TOTAL #4 BARS = 1418'-1" = 348 LBS.						
DEFORMED REINFORCING STEEL = 3196 LBS.						
CONCRETE APPROACH SLAB = 81.69 SQ. YD.						

* To be used only when Adjoining Surfacing is to be Gravel or Bit. Treatment.

* QUANTITIES (ONE SLAB) (4" EXP. JOINT)						
BAR SIZE	Nº	SHORT BAR	VAR.	LONG BAR	TOTAL LENGTH	LOCATION
TOTAL #6 BARS = 1477'-3" = 2220 LBS.						
B #4	12			27'-8"	332'-0"	Transverse - Bottom of Slab
B-B1 #4	1 Ea.	1'-3"	12"	26'-3"	370'-6"	Transverse - Bottom of Slab
C-C1 #4	1 Ea.	12'-3"	2'-0"	38'-3"	353'-6"	Longitudinal - Top of Slab
D #4	6			27'-8"	166'-0"	Transverse - Top of Slab
D-D1 #4	1 Ea.	2'-3"	2'-0"	26'-3"	191'-3"	Transverse - Top of Slab
TOTAL #4 BARS = 1413'-3" = 344 LBS.						
DEFORMED REINFORCING STEEL = 3164 LBS.						
CONCRETE APPROACH SLAB = 80.65 SQ. YDS.						
CLASS "A" CONCRETE (BLOCK ONLY) = 3.42 CU. YDS.						
APPR. SLAB EXPANSION FILLER = 7.97 CU. FT.						

* To be used only when Adjoining Surfacing is to be Concrete Pavement.
 @ No Direct Payment

GENERAL NOTES:
 Construction Specifications: Latest Approved La. Dept. of Highways Standard Specifications.
 Design Specifications: A.A.S.H.O. 1963 as Amended to 1965, 1966, 1967, 3