



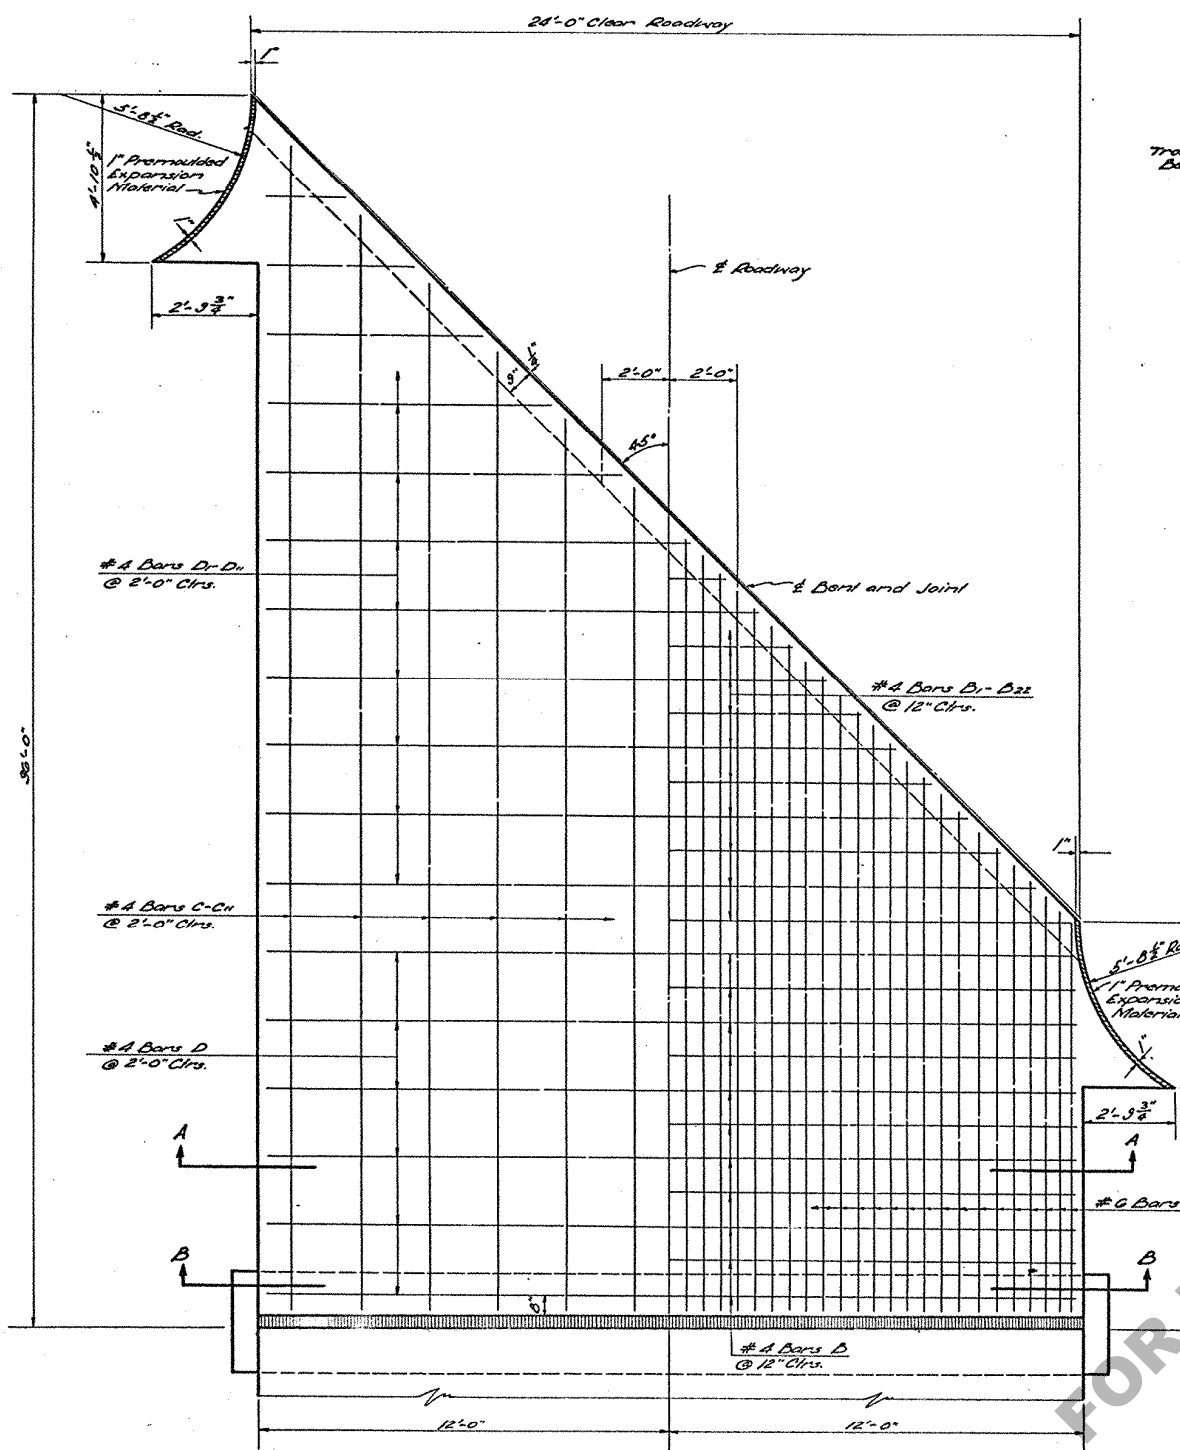


HALF PLAN SHOWING REINFORCING IN TOP OF SLAB


HALF PLAN SHOWING REINFORCING IN BOTTOM OF SLAB

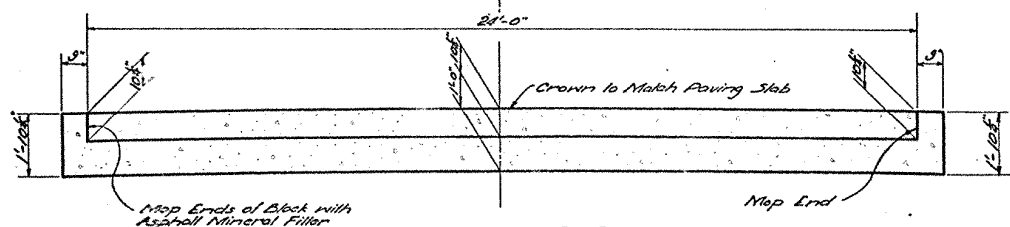

SECTION B-B REINFORCING STEEL NOT SHOWN (APPROACH SLAB WITH 4" EXPANSION JOINT)

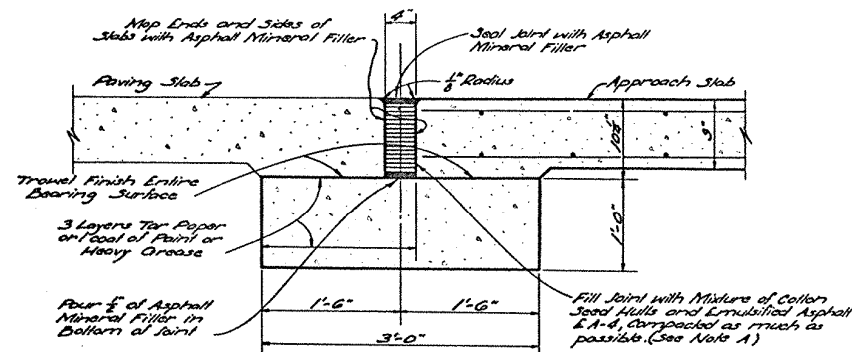


PART SECTION ALONG E OF ROADWAY

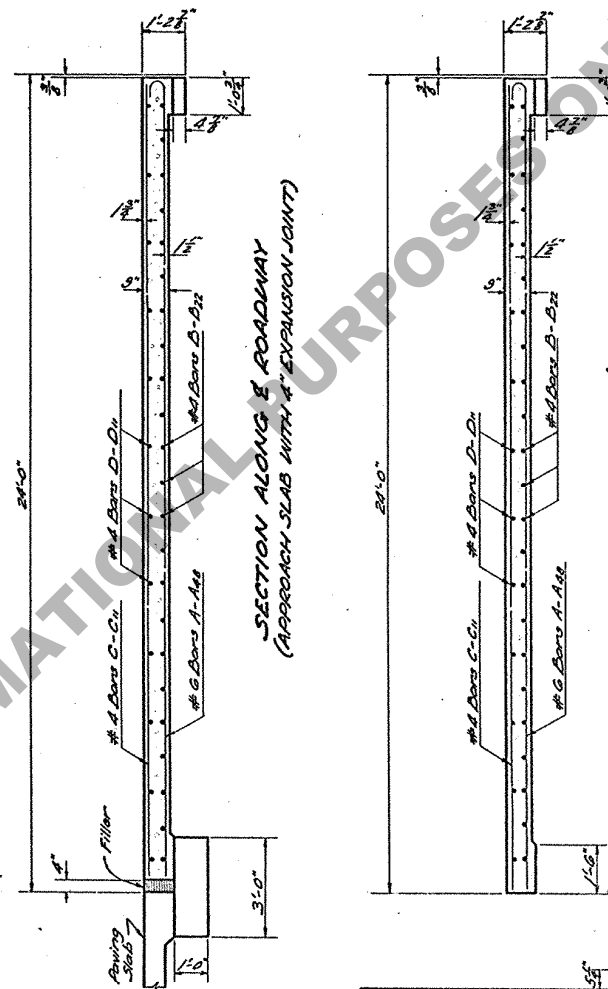

SECTION ALONG E ROADWAY (APPROACH SLAB WITH 4" EXPANSION JOINT)


SECTION ALONG E ROADWAY (APPROACH SLAB WITH NO JOINT)

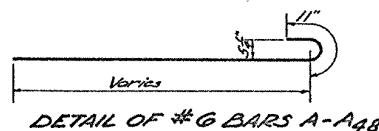

DETAIL OF #6 BARS A-A48

NOTE A:

Mixture for Filler shall be Approx. 0.3 Gallons of Emulsified Asphalt EA-4 per Cubic Foot of Cotton Seed Hulls measured loose and cubic feet of Cotton Seed Hulls measured loose weight approximately 105 LBS. Mixture shall be permitted to age a minimum of 48 hours before placing in joint.

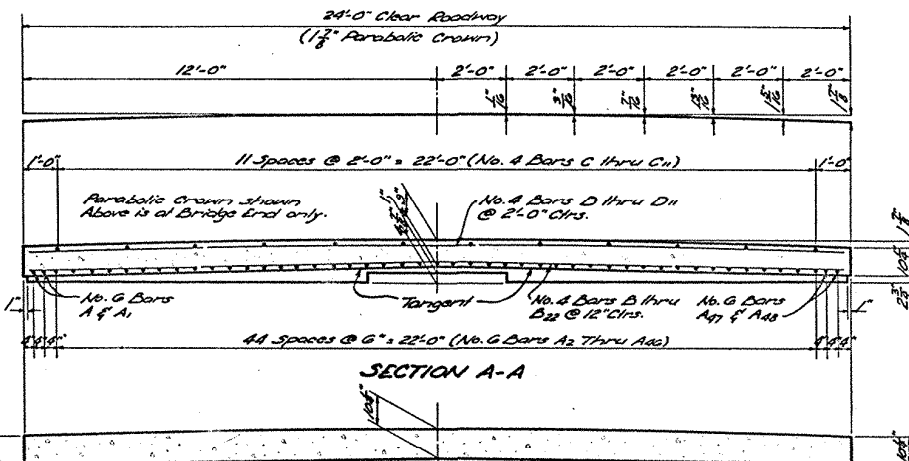

SECTION A-A

SECTION B-B REINFORCING STEEL NOT SHOWN (APPROACH SLAB WITH NO JOINT)

* QUANTITIES (ONE SLAB) (4" EXPAN. JOINT)						
BAR	SIZE	No.	SHORT BAR	VAR.	LONG BAR	TOTAL LENGTH
TOTAL #4 BARS = 1104'-10" = 730 LBS.						
DEFORMED REINFORCING STEEL = 2468 LBS.						
CONCRETE APPROACH SLAB = 64.65 SQ. YDS.						
CLASS "A" CONCRETE (BLOCK ONLY) = 2.98 CU. YDS.						
APPROACH SLAB EXPAN. JOINT FILLER = 6.83 CU. FT.						

* To be used only when Adjoining Surfacing is to be Concrete Pavement
* No Direct Payment

* QUANTITIES (ONE SLAB) (NO JOINT)						
BAR	SIZE	No.	SHORT BAR	VAR.	LONG BAR	TOTAL LENGTH
TOTAL #4 BARS = 1108'-10" = 741 LBS.						
DEFORMED REINFORCING STEEL = 2532 LBS.						
CONCRETE APPROACH SLAB = 65.53 SQ. YDS.						

* To be used only when Adjoining Surfacing is to be Gravel or Bituminous Treatment.

STANDARD PLAN
24'-0" REINFORCED CONCRETE APPR. SLAB
45° CROSSING
24'-0" ROADWAY
TO BE USED WITH STANDARD PLAN C-F-S-3-15
DATED OCT. 1951

STATE OF LOUISIANA
DEPARTMENT OF HIGHWAYS

DATE	DESIGNED	CHECKED	DATE	DESIGNED	CHECKED	DATE	DESIGNED	CHECKED
BRIDGE DESIGN SECTION								