
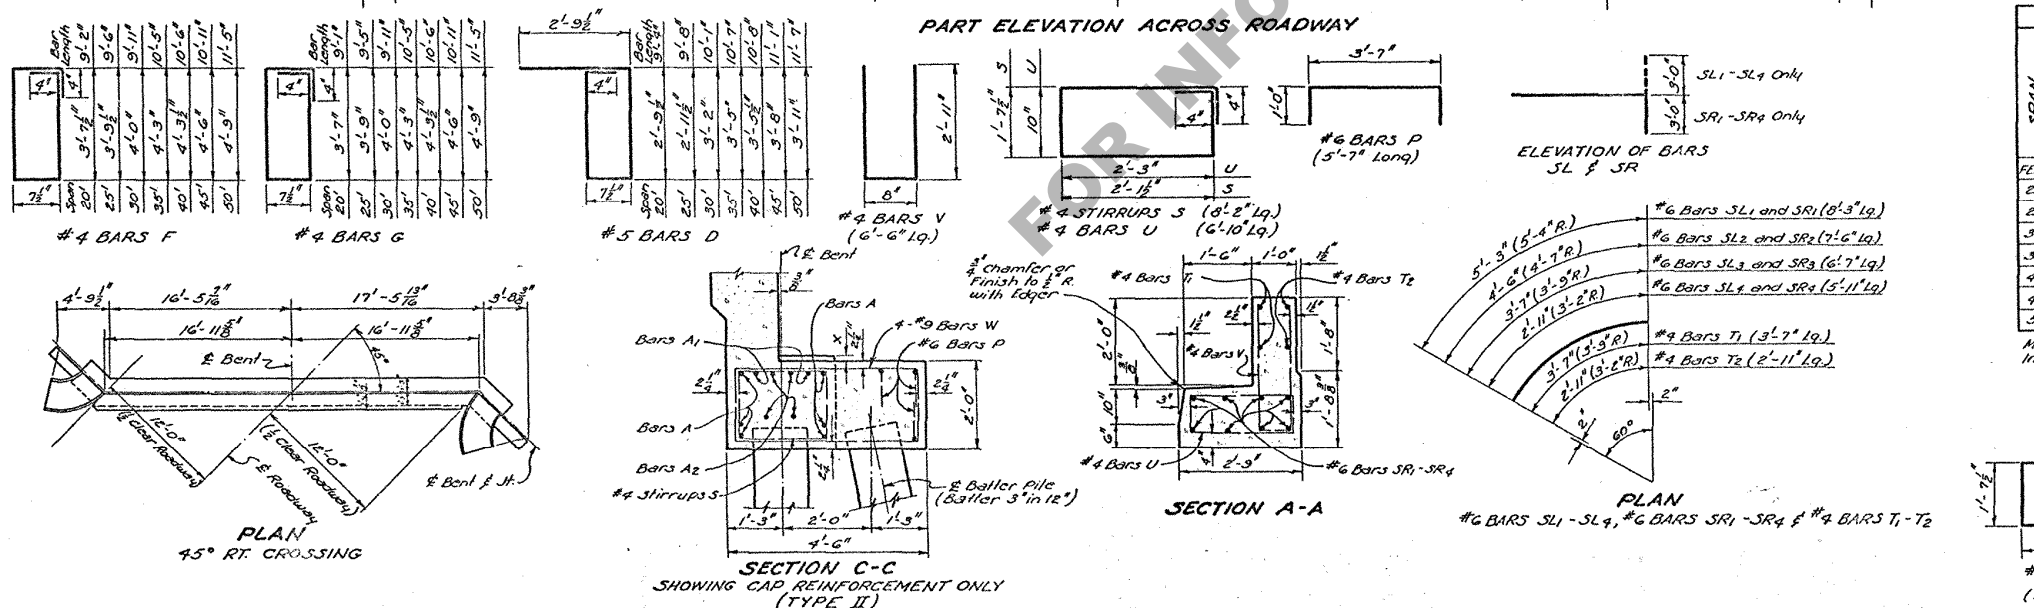
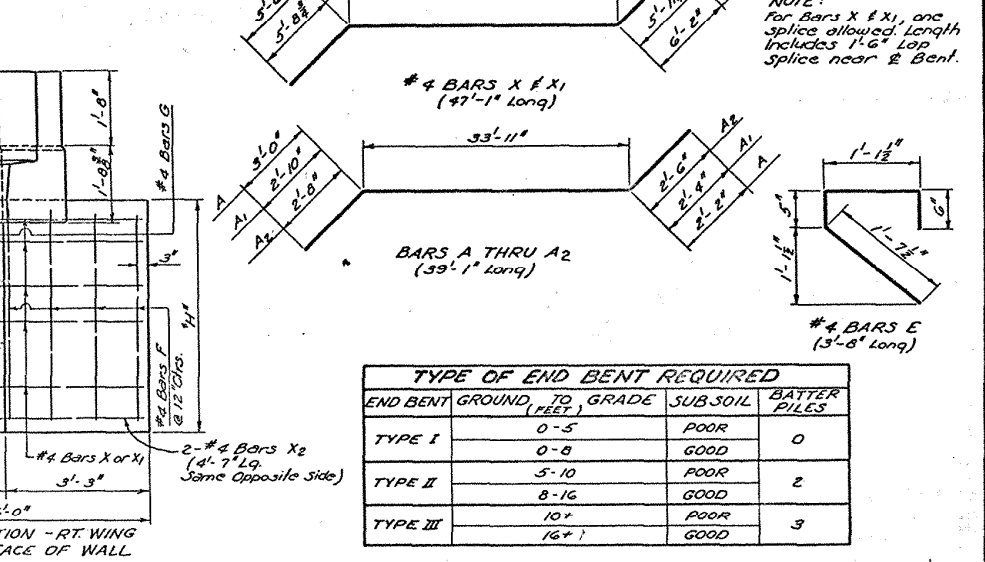
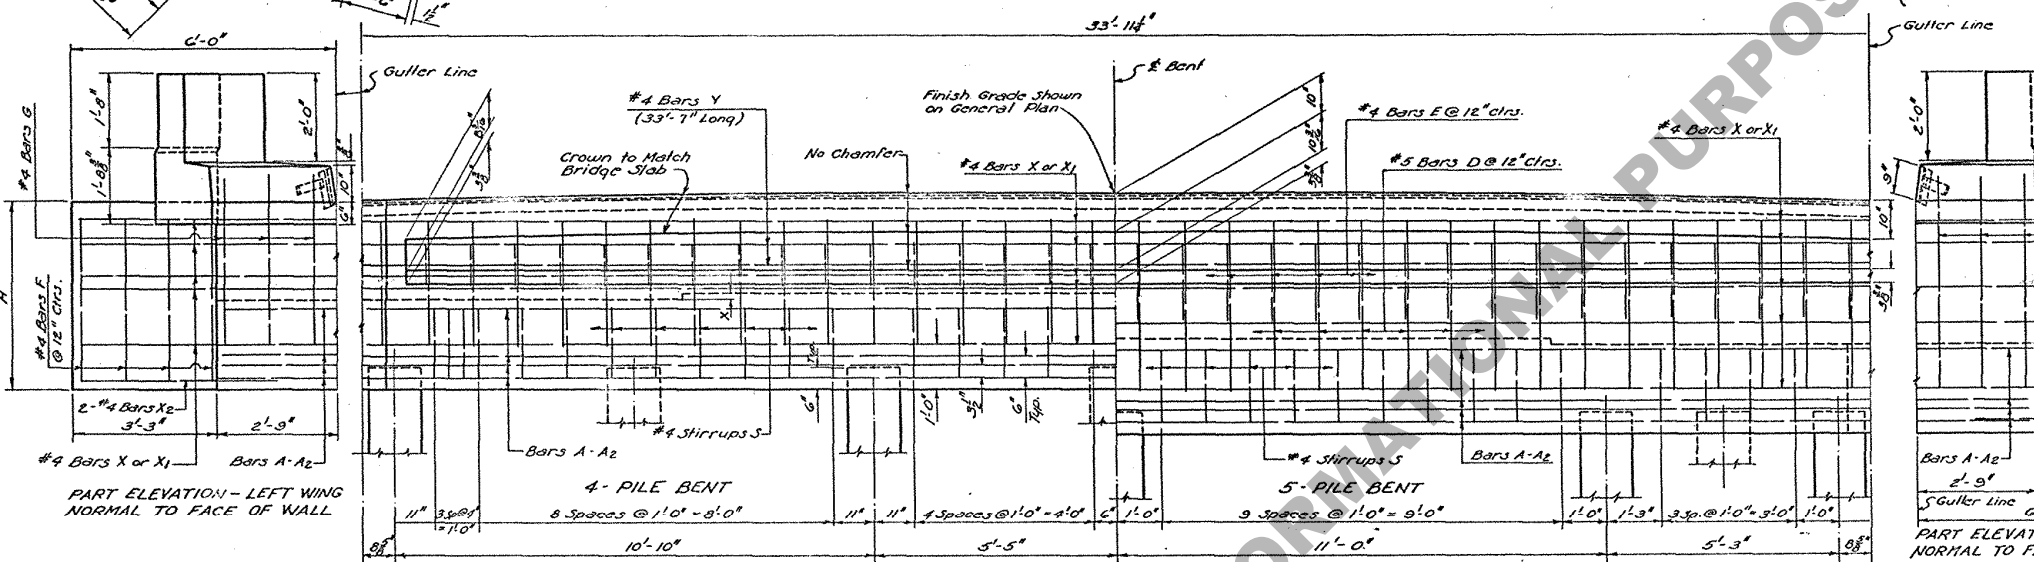
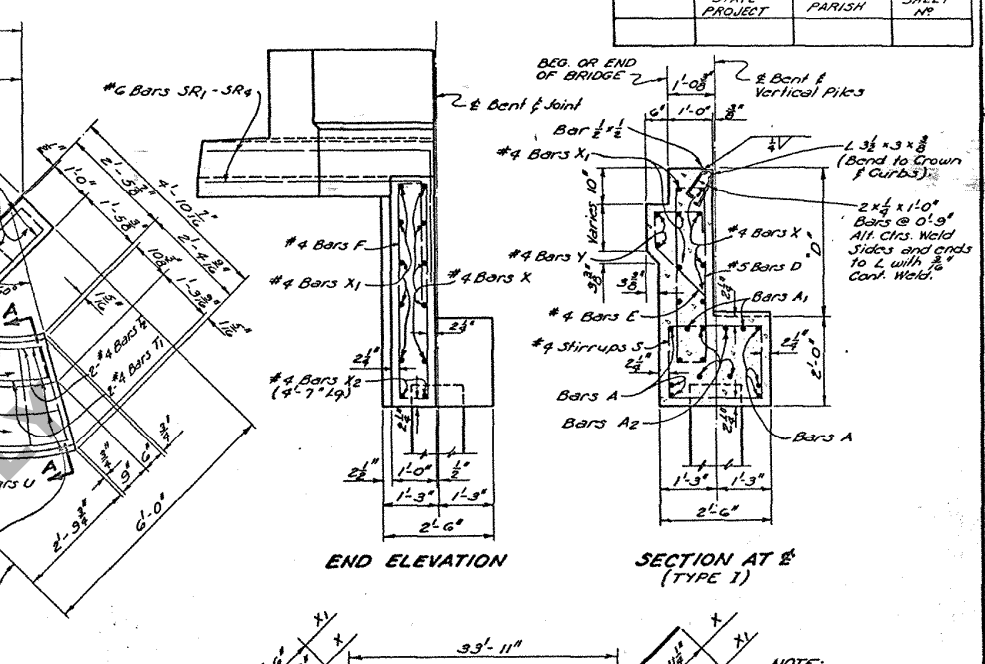


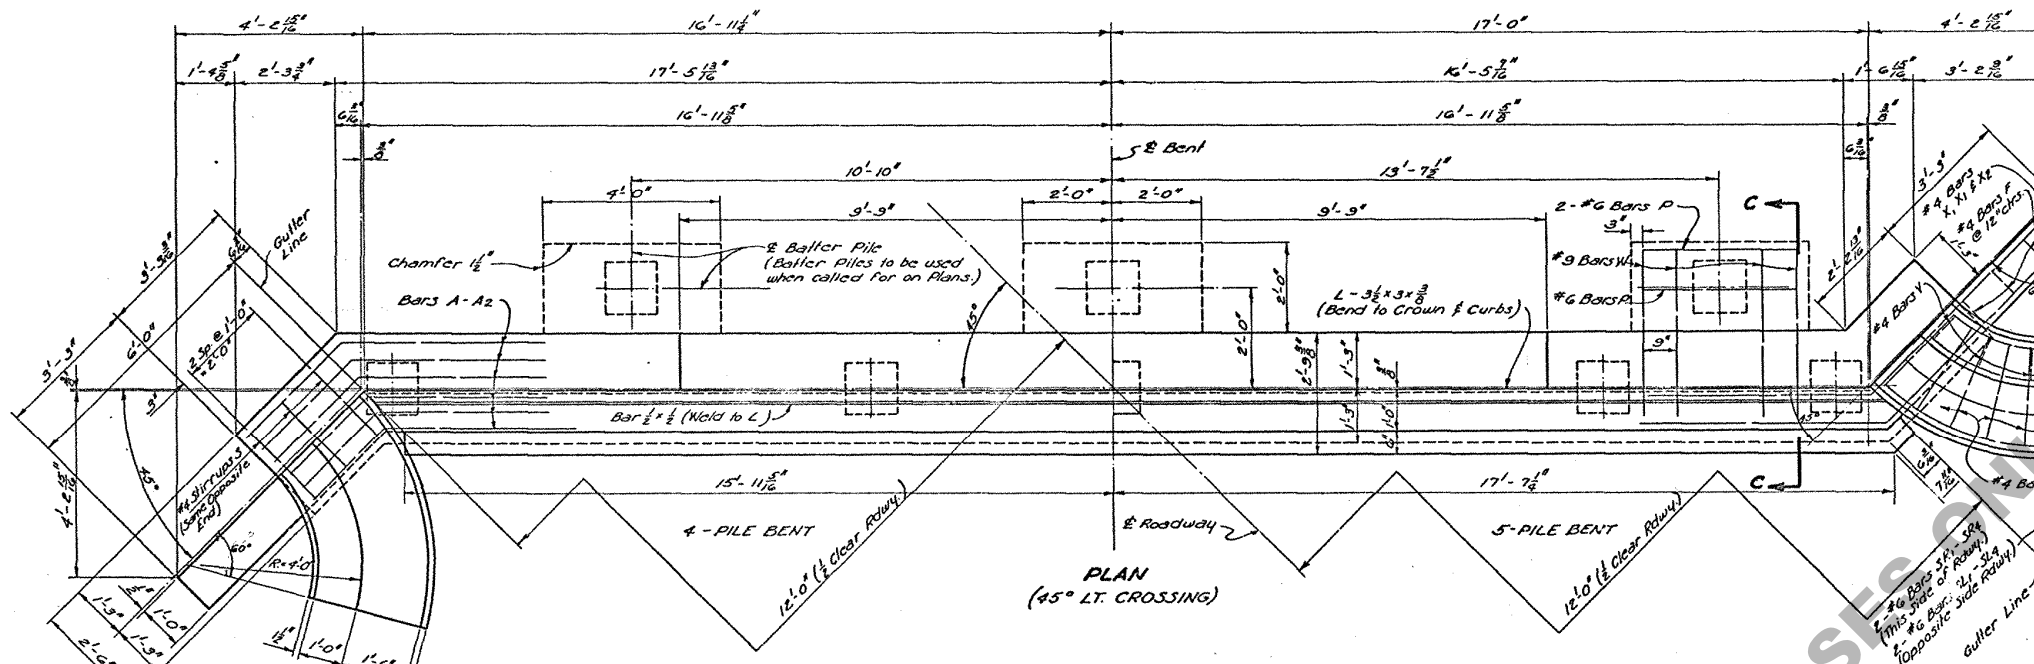

| SPAN | 4-PILES |       |         |       | 5-PILES |     |         |       | SPAN  |
|------|---------|-------|---------|-------|---------|-----|---------|-------|-------|
|      | TYPE I  |       | TYPE II |       | TYPE I  |     | TYPE II |       |       |
| FEET | IN.     | IN.   | IN.     | IN.   | FEET    | IN. | IN.     | IN.   | IN.   |

STANDARD PLAN  
**PRECAST CONCRETE PILE BENTS**  
 FOR 20' TO 50' I-BEAM SPANS  
 LIVE LOAD H15-44  
 24'-0" ROADWAY 1'-6" SIDEWALKS  
 DATED NOV. 22, 1958

STATE OF LOUISIANA  
 DEPARTMENT OF HIGHWAYS

DESIGNED BY [Signature] CHECKED BY [Signature]  
 DETAILED BY [Signature] CHECKED BY [Signature]  
 TRACED BY [Signature] CHECKED BY [Signature]

BRIDGE DESIGN SECTION