
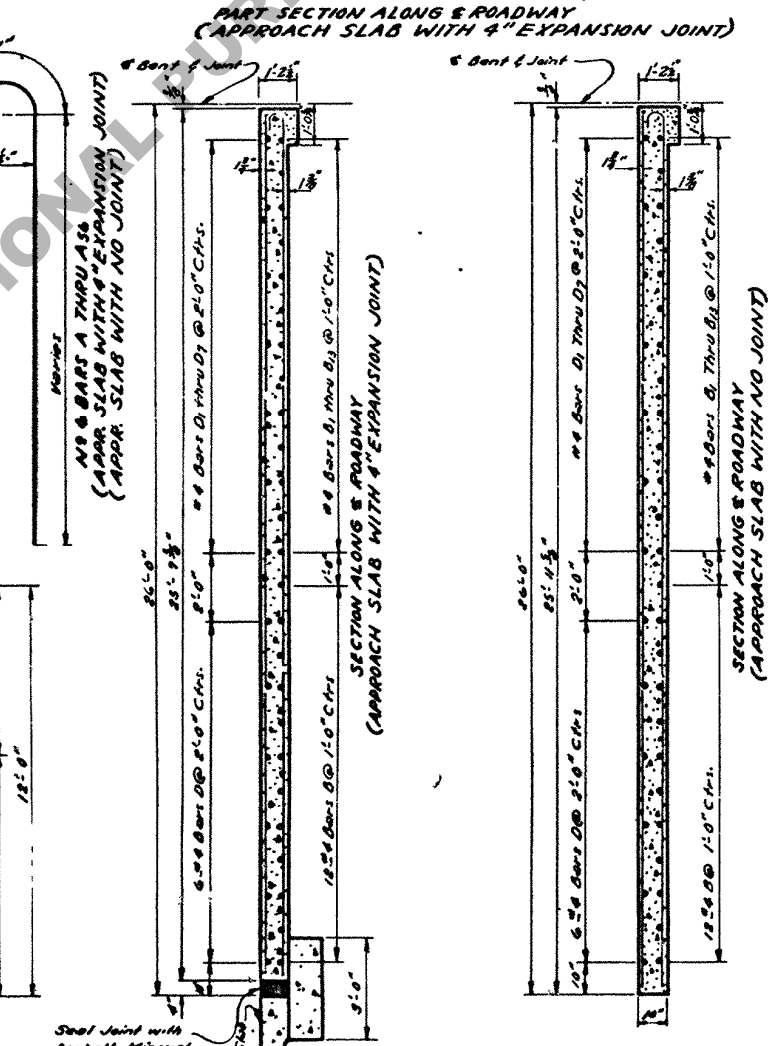
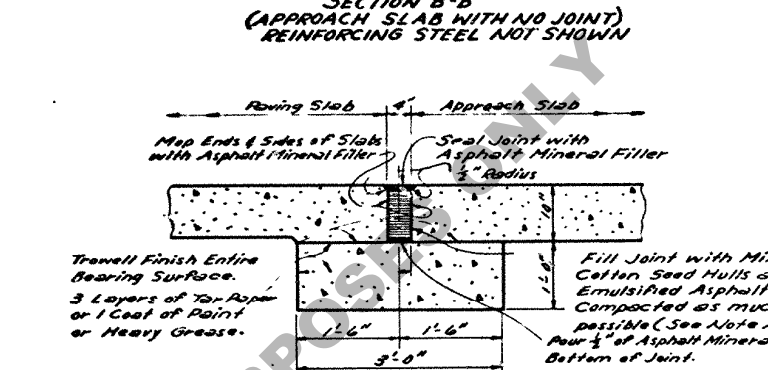
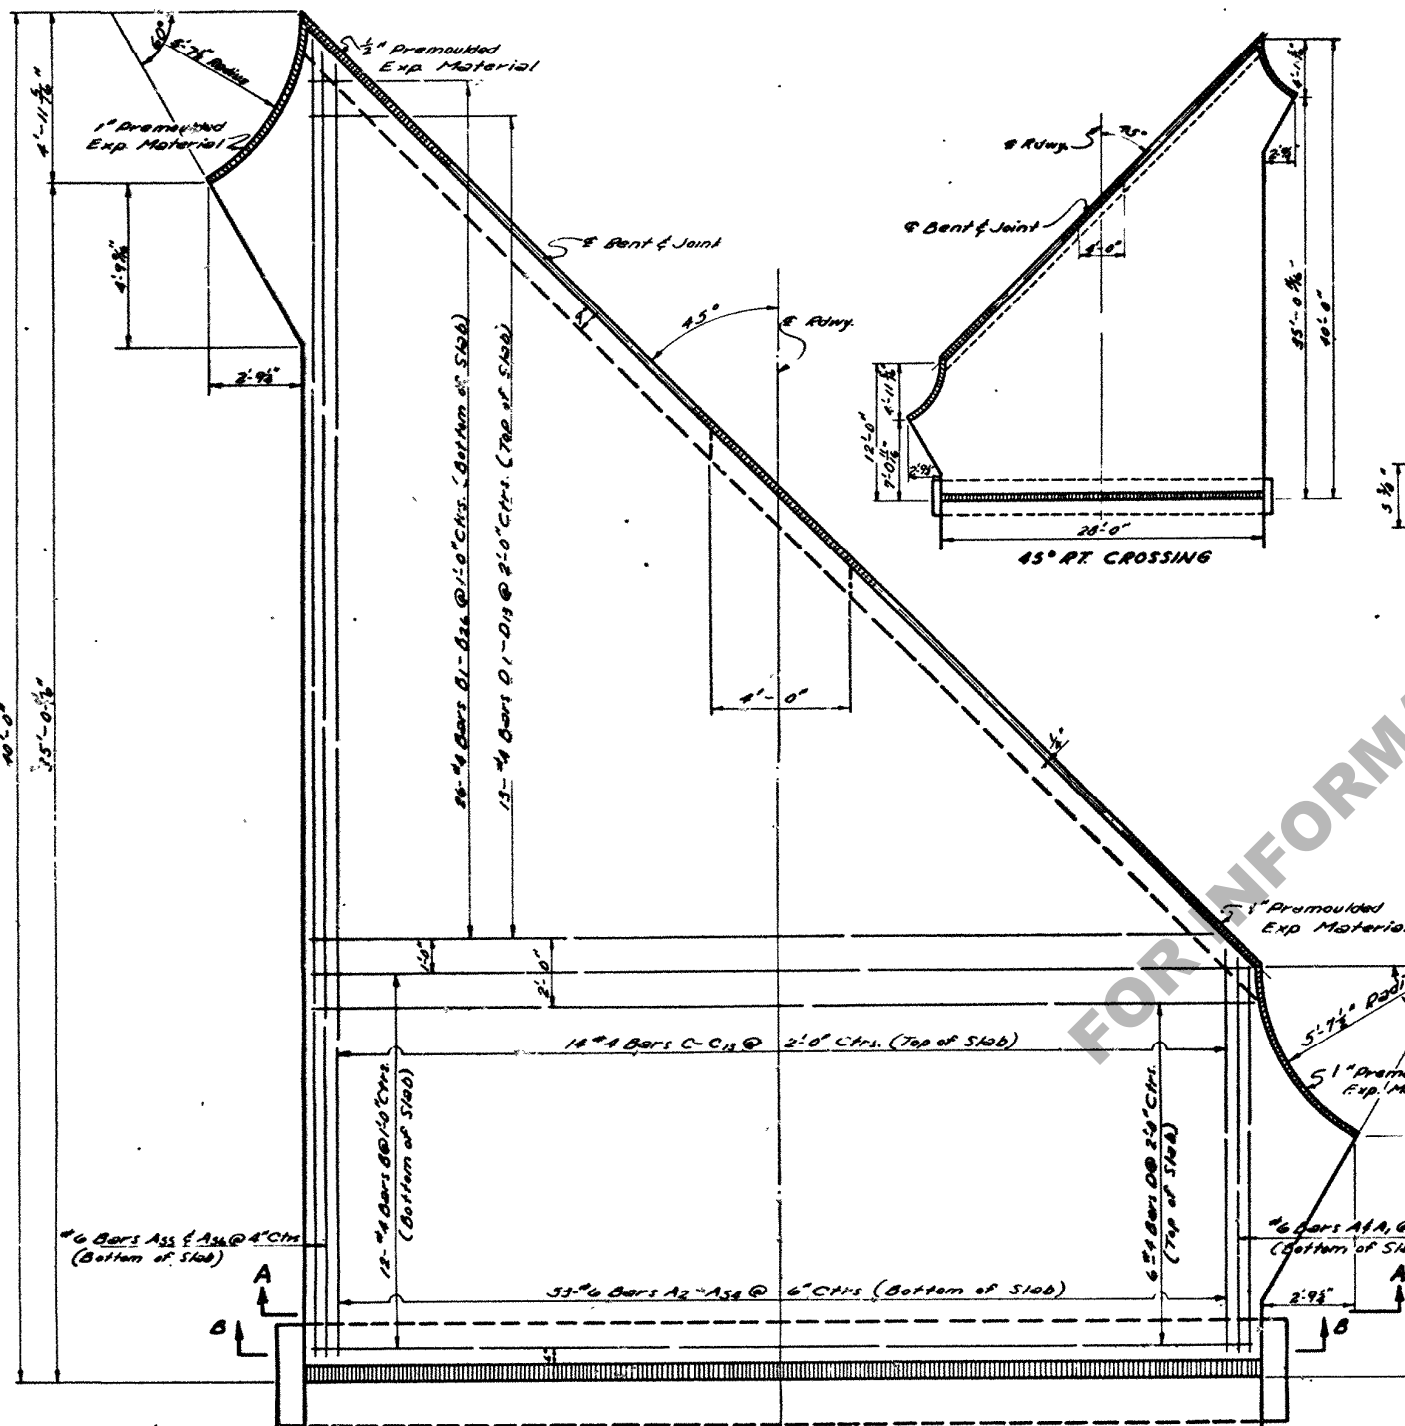
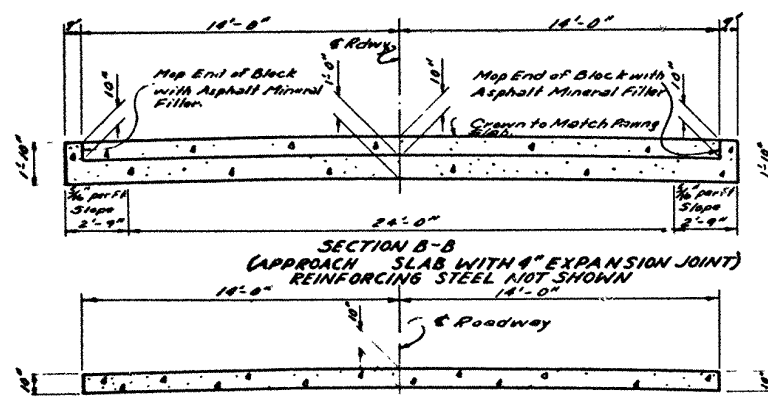


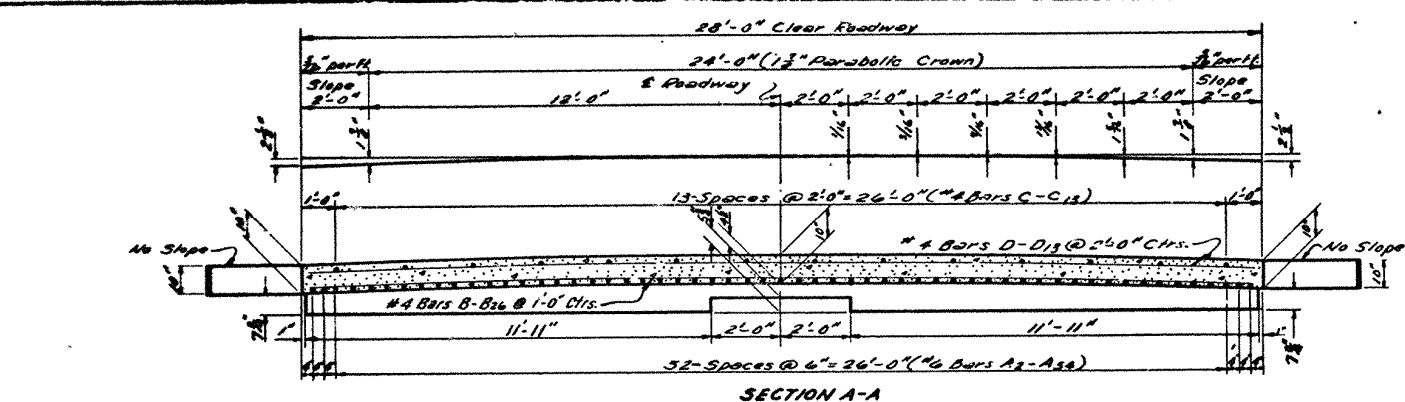

QUANTITIES (ONE SLAB) (NO JOINT)

BAR	SIZE	N°	SHORT BAR INCHES	VAR BAR INCHES	LONG BAR INCHES	TOTAL LENGTH	LOCATION
DEFORMED REINFORCING STEEL							3195 LBS.
CONCRETE APPROACH SLAB							83.09 SQ.YDS.

QUANTITIES (ONE SLAB) (4" EXPANSION JOINT)

BAR	SIZE	N°	SHORT BAR INCHES	VAR BAR INCHES	LONG BAR INCHES	TOTAL LENGTH	LOCATION
DEFORMED REINFORCING STEEL							3163 LBS.
CONCRETE APPROACH SLAB							82.05 SQ.YDS.
CLASS "A" CONCRETE (BLOCK ONLY)							3.42 CU.YDS.
APPROACH SLAB EXPANSION FILLER							7.78 CU.FT.

GENERAL NOTES:
 Construction Specifications: Latest Approved La Dept of Hwys. Std. Spec.
 Design Specifications: A.S.H.T.O. 1961 as Amended to Dec. 31, 1965.
 Reinforcement Bars Shall be Intermediate or Hard Grade, A.S.T.M. A-15, or Rail Steel A.S.T.M. A-16, Conforming to A.S.T.M. A-305.
 Dimensions Relating to Reinforcing Steel are to Bar Centers.
 Concrete to be Class "A" or may be some mixes adjoining Pavement Slab.
 1/2" and 1" Premoulded Expansion Material and Approach Slab Expansion Joint Filler to be included in price bid for Concrete Approach Slab.

NOTE A:
 Mixture for Filler Shall be Approx. 0.9 Gal. Emulsified Asphalt EA-4 Per Cubic Foot of Cotton Seed Hulls measured loose. One Cu. Ft. of Cotton Seed Hulls measured loose weighs Approx. 10.3 lbs. Mixture Shall be permitted to Age a Minimum of 48 Hrs. before placing in Joint.

DISCARDED
 (See New CAS-45-28PI)
 RETRACED 6/19/64

APPROACH SLABS
 STANDARD PLAN
 28'-0" CONCRETE APPROACH SLAB
 28'-0" ROADWAY NO CURBS
 45° CROSSING PARABOLIC CROWN
 DATED JUN 28, 1962

STATE OF LOUISIANA
 DEPARTMENT OF HIGHWAYS
 DESIGNED: [Signature]
 CHECKED: [Signature]
 BRIDGE DESIGN SECTION

REVISIONS	DATE	DESCRIPTION	BY
1	8-26-63	Dimensions & Quantities	744

TO BE USED WITH STANDARD PLANS

CAS-45-28PI