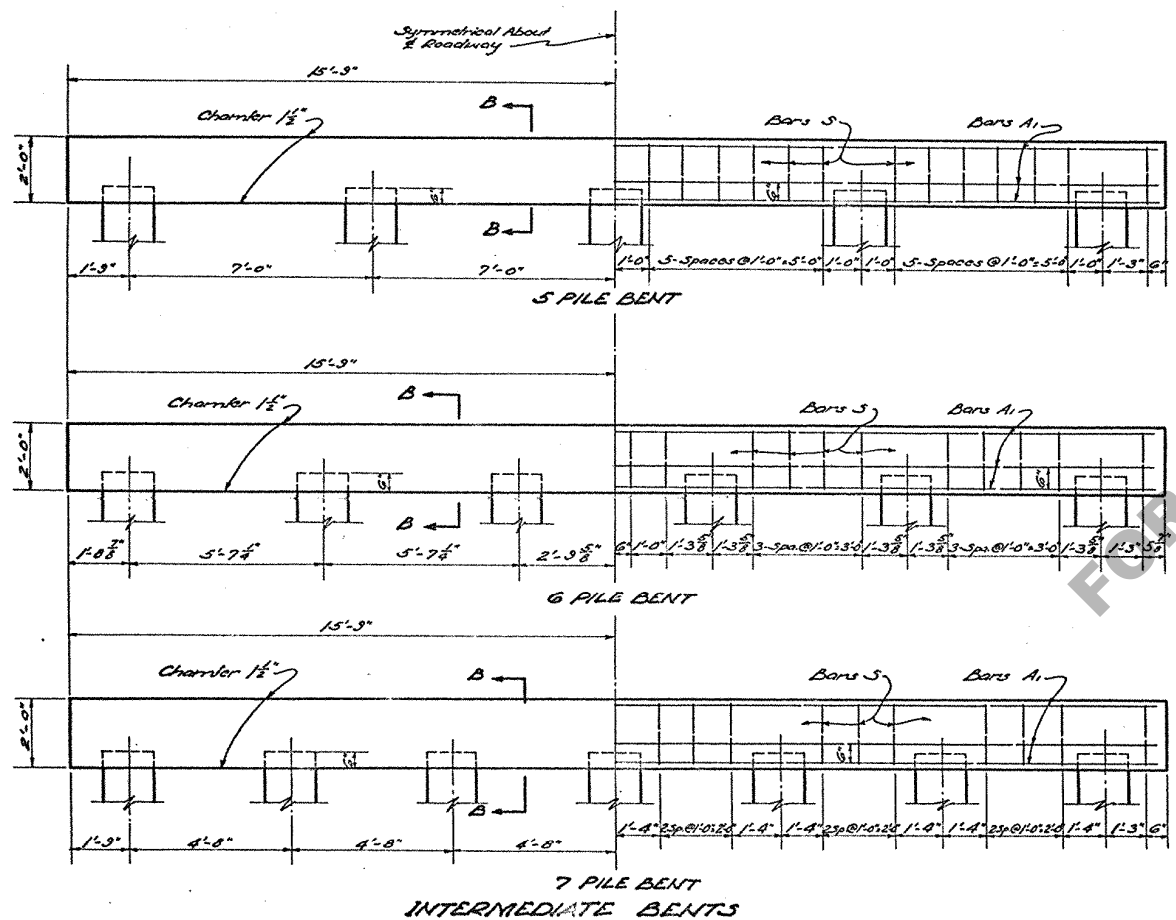
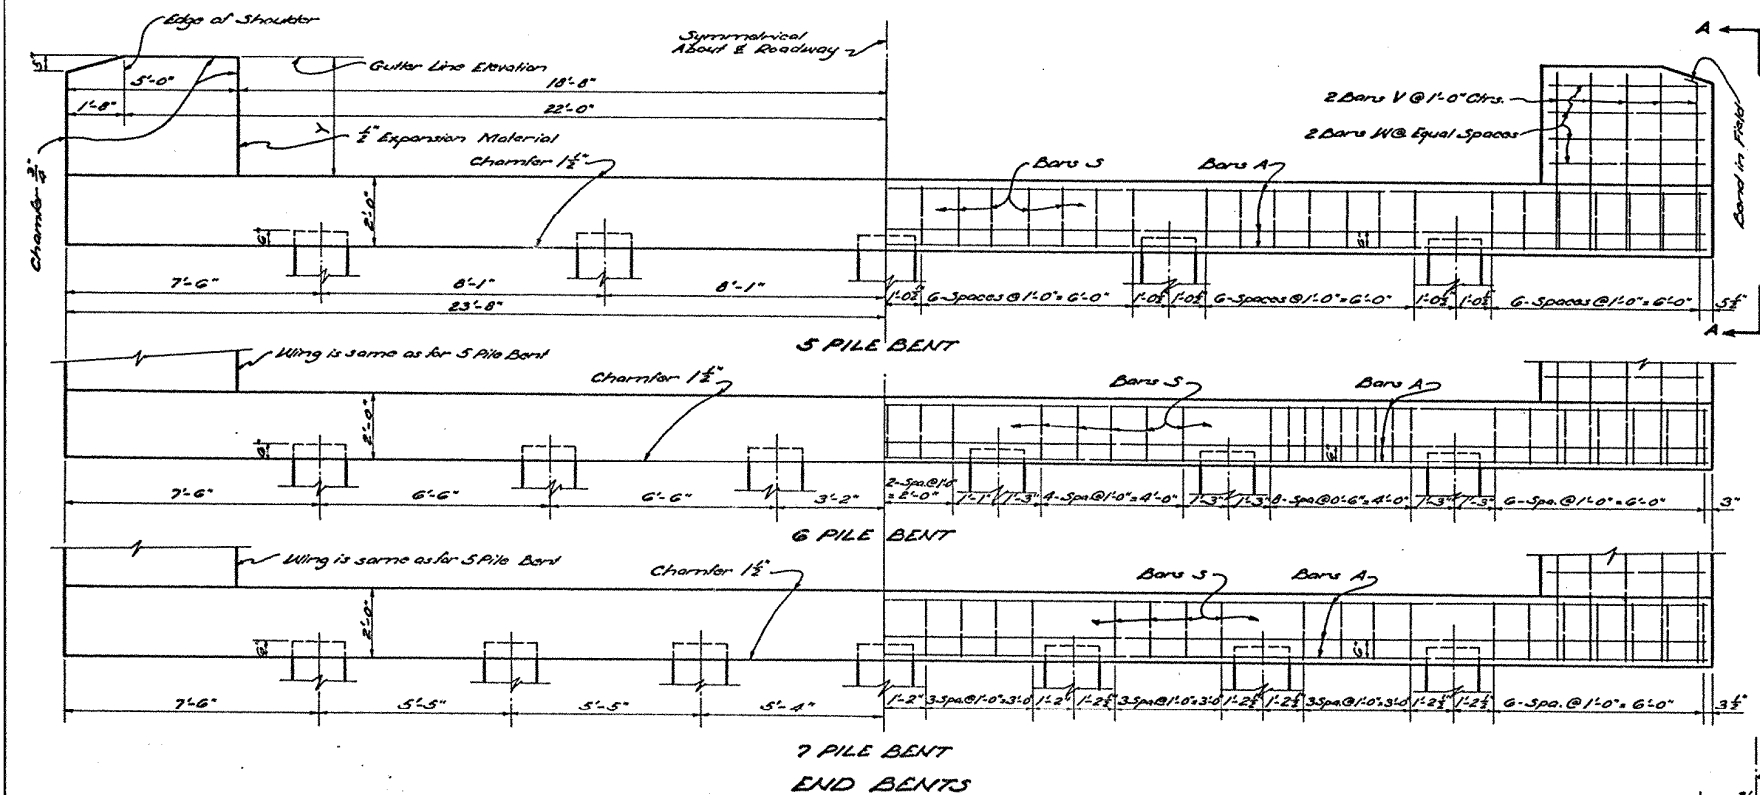


NOTE:
For Details of Concrete Piles
See Standard Plan C-5-143.

END BENTS - 30 TO 40 FT. SPANS																																		
30 FT. SPAN				32 FT. SPAN				34 FT. SPAN				36 FT. SPAN				38 FT. SPAN				40 FT. SPAN														
BAR	Nº	SIZE	UNIT LENGTH	TOTAL LENGTH	BAR	Nº	SIZE	UNIT LENGTH	TOTAL LENGTH	BAR	Nº	SIZE	UNIT LENGTH	TOTAL LENGTH	BAR	Nº	SIZE	UNIT LENGTH	TOTAL LENGTH	BAR	Nº	SIZE	UNIT LENGTH	TOTAL LENGTH	BAR	Nº	SIZE	UNIT LENGTH	TOTAL LENGTH					
S	42	1/2"	10'-0"	420'-0"	S	42	1/2"	10'-0"	420'-0"	S	42	1/2"	10'-0"	420'-0"	S	42	1/2"	10'-0"	420'-0"	S	42	1/2"	10'-0"	420'-0"	S	42	1/2"	10'-0"	420'-0"	S	42	1/2"	10'-0"	420'-0"
	47	"	10'-0"	470'-0"		47	"	10'-0"	470'-0"		47	"	10'-0"	470'-0"		47	"	10'-0"	470'-0"		47	"	10'-0"	470'-0"		47	"	10'-0"	470'-0"		47	"	10'-0"	470'-0"
	38	"	10'-0"	380'-0"		38	"	10'-0"	380'-0"		38	"	10'-0"	380'-0"		38	"	10'-0"	380'-0"		38	"	10'-0"	380'-0"		38	"	10'-0"	380'-0"		38	"	10'-0"	380'-0"
	V	20	"	5'-0"		100'-0"	V	20	"		5'-1"	101'-8"	V	20		"	5'-3"	105'-0"	V		20	"	5'-5"	108'-4"		V	20	"	5'-6"		110'-0"	V	20	"
W	16	"	4'-8"	74'-8"	W	16	"	4'-8"	74'-8"	W	16	"	4'-8"	74'-8"	W	16	"	4'-8"	74'-8"	W	16	"	4'-8"	74'-8"	W	16	"	4'-8"	74'-8"	W	16	"	4'-8"	74'-8"
TOTAL				5 Pile Bents: 558'-0", 337#	TOTAL				5 Pile Bents: 556'-4", 336 Lbs.	TOTAL				5 Pile Bents: 555'-0", 334 Lbs.	TOTAL				5 Pile Bents: 553'-0", 332 Lbs.	TOTAL				5 Pile Bents: 551'-8", 330 Lbs.	TOTAL				5 Pile Bents: 550'-0", 328 Lbs.					
TOTAL				6 Pile Bents: 644'-0", 431#	TOTAL				6 Pile Bents: 642'-4", 432 Lbs.	TOTAL				6 Pile Bents: 640'-0", 430 Lbs.	TOTAL				6 Pile Bents: 638'-0", 428 Lbs.	TOTAL				6 Pile Bents: 636'-8", 427#	TOTAL				6 Pile Bents: 635'-0", 426#					
TOTAL				7 Pile Bents: 730'-0", 471#	TOTAL				7 Pile Bents: 728'-4", 472 Lbs.	TOTAL				7 Pile Bents: 726'-0", 470 Lbs.	TOTAL				7 Pile Bents: 724'-0", 468 Lbs.	TOTAL				7 Pile Bents: 722'-8", 467#	TOTAL				7 Pile Bents: 721'-0", 466#					
A	10	1 1/8"	47'-0"	470'-0"	A	10	1 1/8"	47'-0"	470'-0"	A	10	1 1/8"	47'-0"	470'-0"	A	10	1 1/8"	47'-0"	470'-0"	A	10	1 1/8"	47'-0"	470'-0"	A	10	1 1/8"	47'-0"	470'-0"	A	10	1 1/8"	47'-0"	470'-0"
	10	1 1/8"	47'-0"	470'-0"		10	1 1/8"	47'-0"	470'-0"		10	1 1/8"	47'-0"	470'-0"		10	1 1/8"	47'-0"	470'-0"		10	1 1/8"	47'-0"	470'-0"		10	1 1/8"	47'-0"	470'-0"		10	1 1/8"	47'-0"	470'-0"
TOTAL				1/2" Bars 5 Pile Bents: 470'-0", 2437#	TOTAL				1/2" Bars Bent	Class 11 Concrete: 8																										