
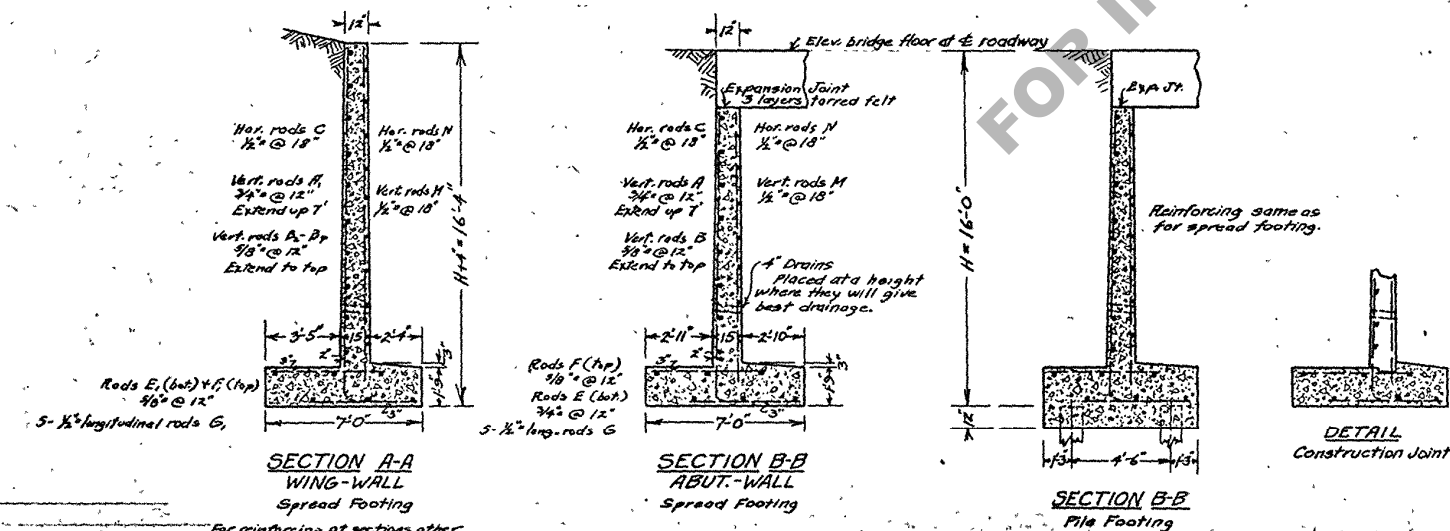
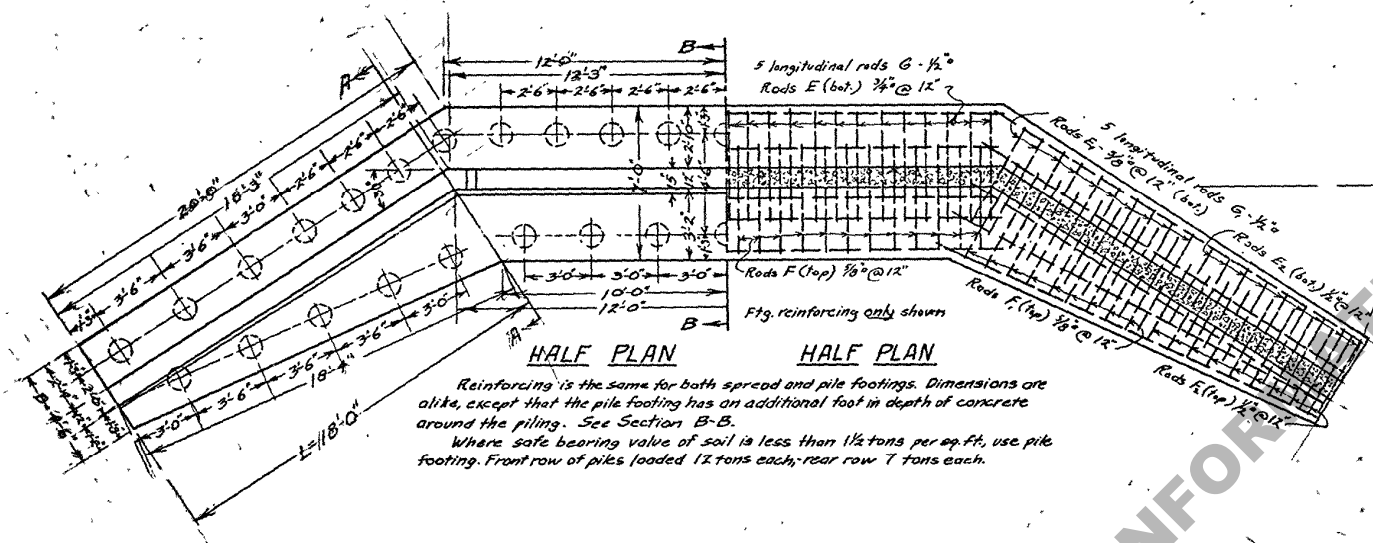


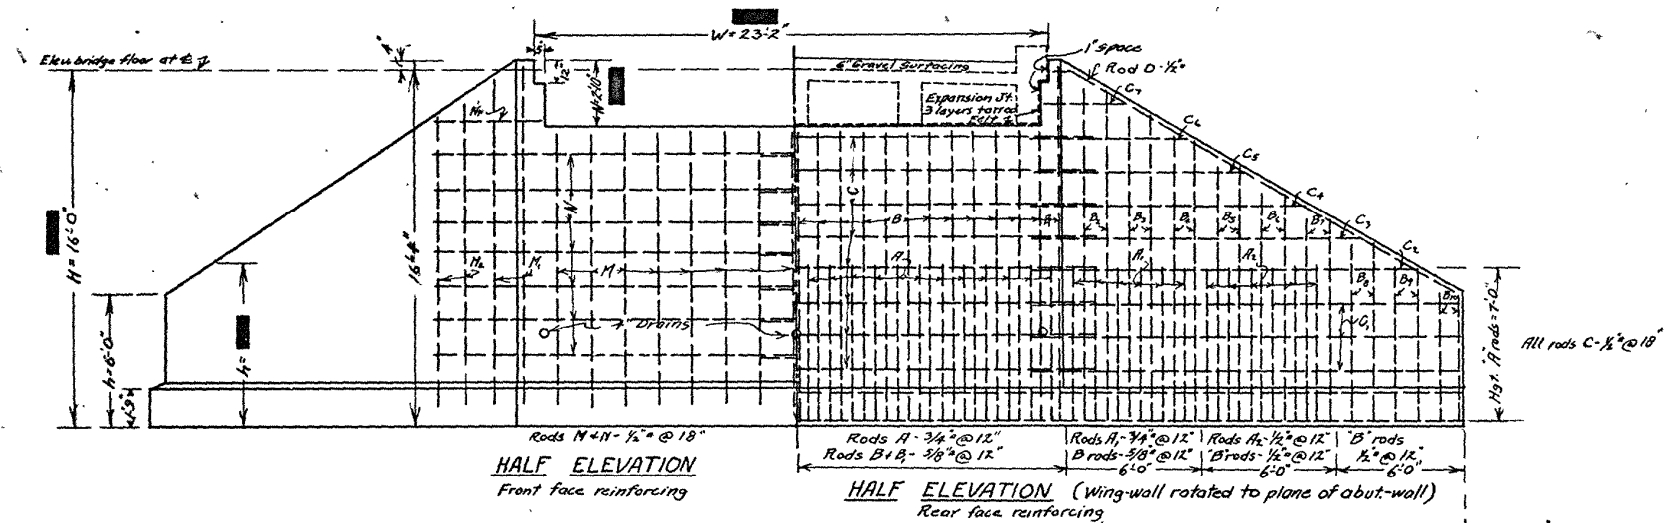



# 16' CONCRETE ABUTMENT FOR CONC. GIRDER BRIDGES, 16' to 30' SPANS 16', 18' & 20' ROADWAYS

Louisiana State Highway Department  
State Board of Engineers  
NEW ORLEANS, LA Scale 1/4"=1ft JUNE 1921

D.H.  
12-28-1931