




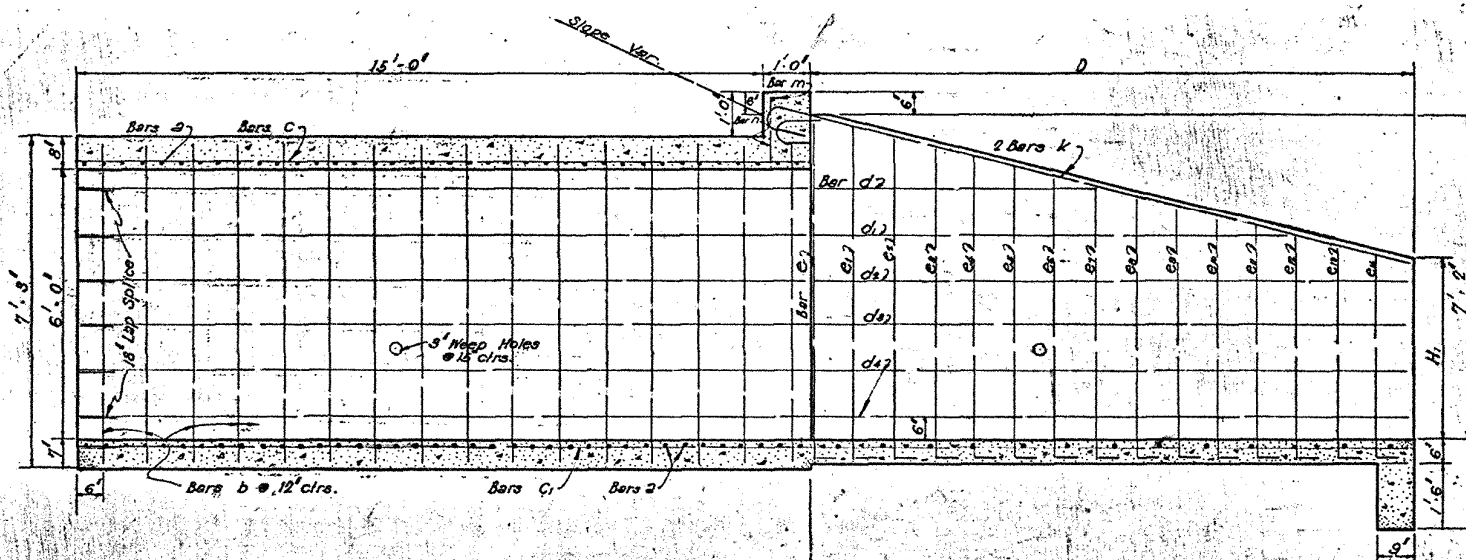

SECTION ON C

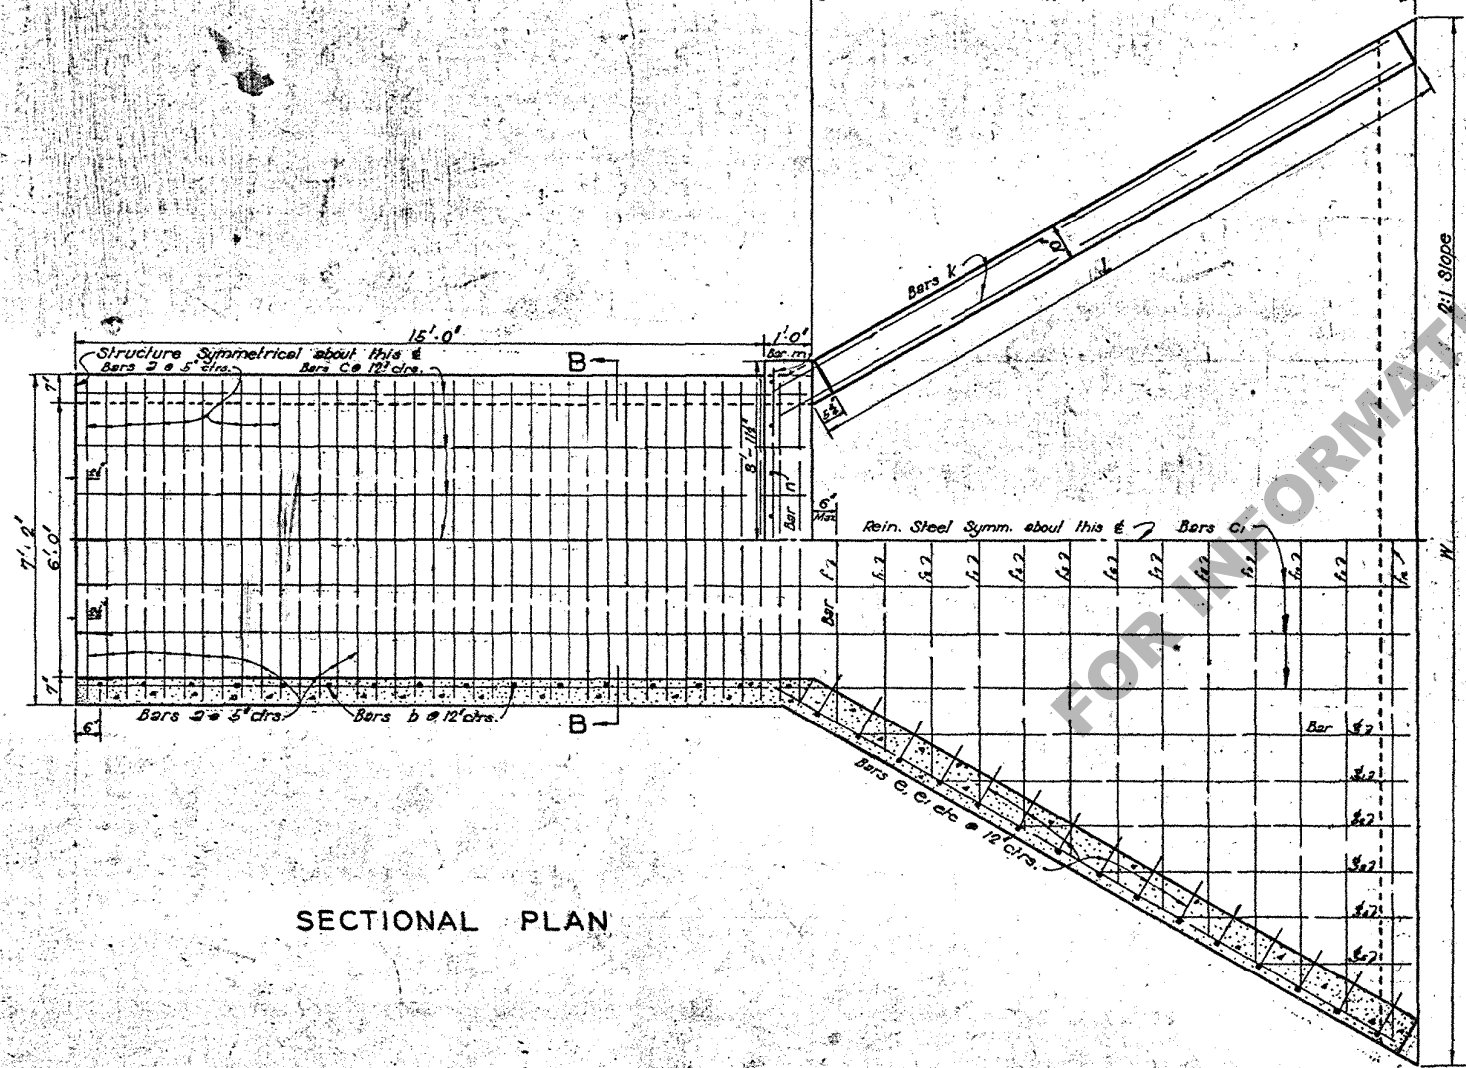

SECTIONAL PLAN

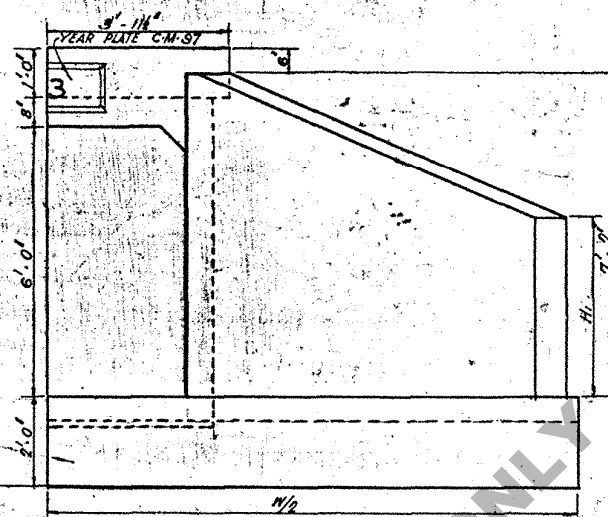


HALF END ELEVATION

GENERAL NOTES

- Const. Specs. - Latest Approved La. Hwy. Dept. Std. Specs.
- Design Specs. - La. Hwy. Comm. 1939
- All Concrete shall be Class A
- All exposed corners shall have a 3" Chamfer.
- All Reinforcing Steel shall be 1/2" deformed bars.
- One (1) cu. ft. of Broken Rock or large sized gravel shall be placed behind each Weep Hole.
- See Standard Plan C-M-57 for Year Plate.

All reinforcing steel shall be wired at intersections and splices and shall be properly secured against displacement during placing of concrete.

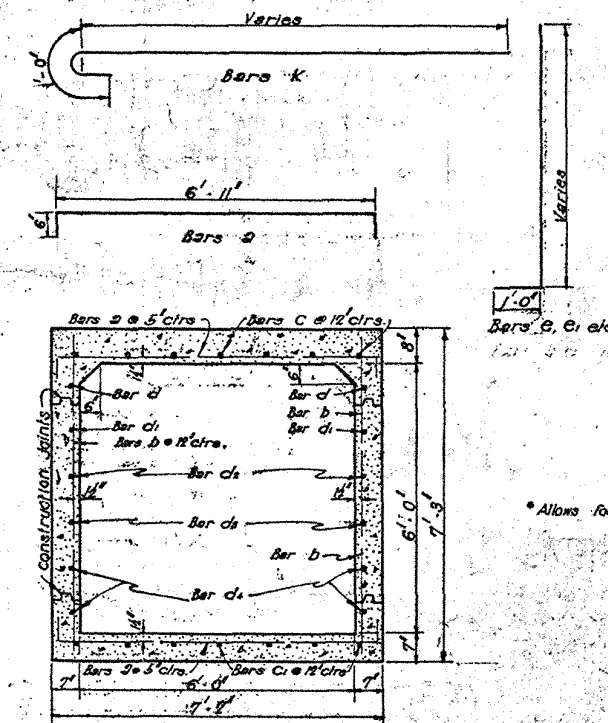

SECTION B-B

DIMENSIONS					
SLOPES	14:1	2:1	3:1	4:1	5:1
D	7'-6"	9'-1"	11'-6"	13'-9"	14'-7"
H ₁	2'-3"	2'-7"	3'-5"	3'-11"	4'-1"
L	8'-8"	10'-5"	13'-3"	15'-1"	16'-10"
W	16'-7"	18'-5"	21'-3"	25'-3"	24'-10"

BILL OF MATERIAL FOR 30' STRUCTURE

Slope	1 1/2 : 1			2 : 1			3 : 1			4 : 1			5 : 1		
Bar	No	Unit Length	Total Length	No	Unit Length	Total Length	No	Unit Length	Total Length	No	Unit Length	Total Length	No	Unit Length	Total Length

QUANTITIES

Slopes	14:1	2:1	3:1	4:1	5:1
Class A Concrete Total Cu. Yds.	30.08	32.06	36.50	39.92	42.69
" " Per Lin. Ft. Barrel	6003	6003	6003	6003	6003
1/2" Def. Reinf. Steel Total Lbs.	3003	3327	3545	3746	3947
" " Per Lin. Ft. Barrel	66.30	66.30	66.30	66.30	66.30

* Allows for 18" Lap splices

Discarded
3-T-57
See Std. Plan CC35-15A48

STANDARD 6'x6' R.C. CULVERT
WITH SLOPES OF 1/2, 3/4, 1, 5/4
FOR MAXIMUM FILLS OF 3'

LOUISIANA HIGHWAY COMMISSION
BATON ROUGE, LA. FEBRUARY 1957

DESIGNED	CHECKED	DATE	BY	IN CHARGE OF
