


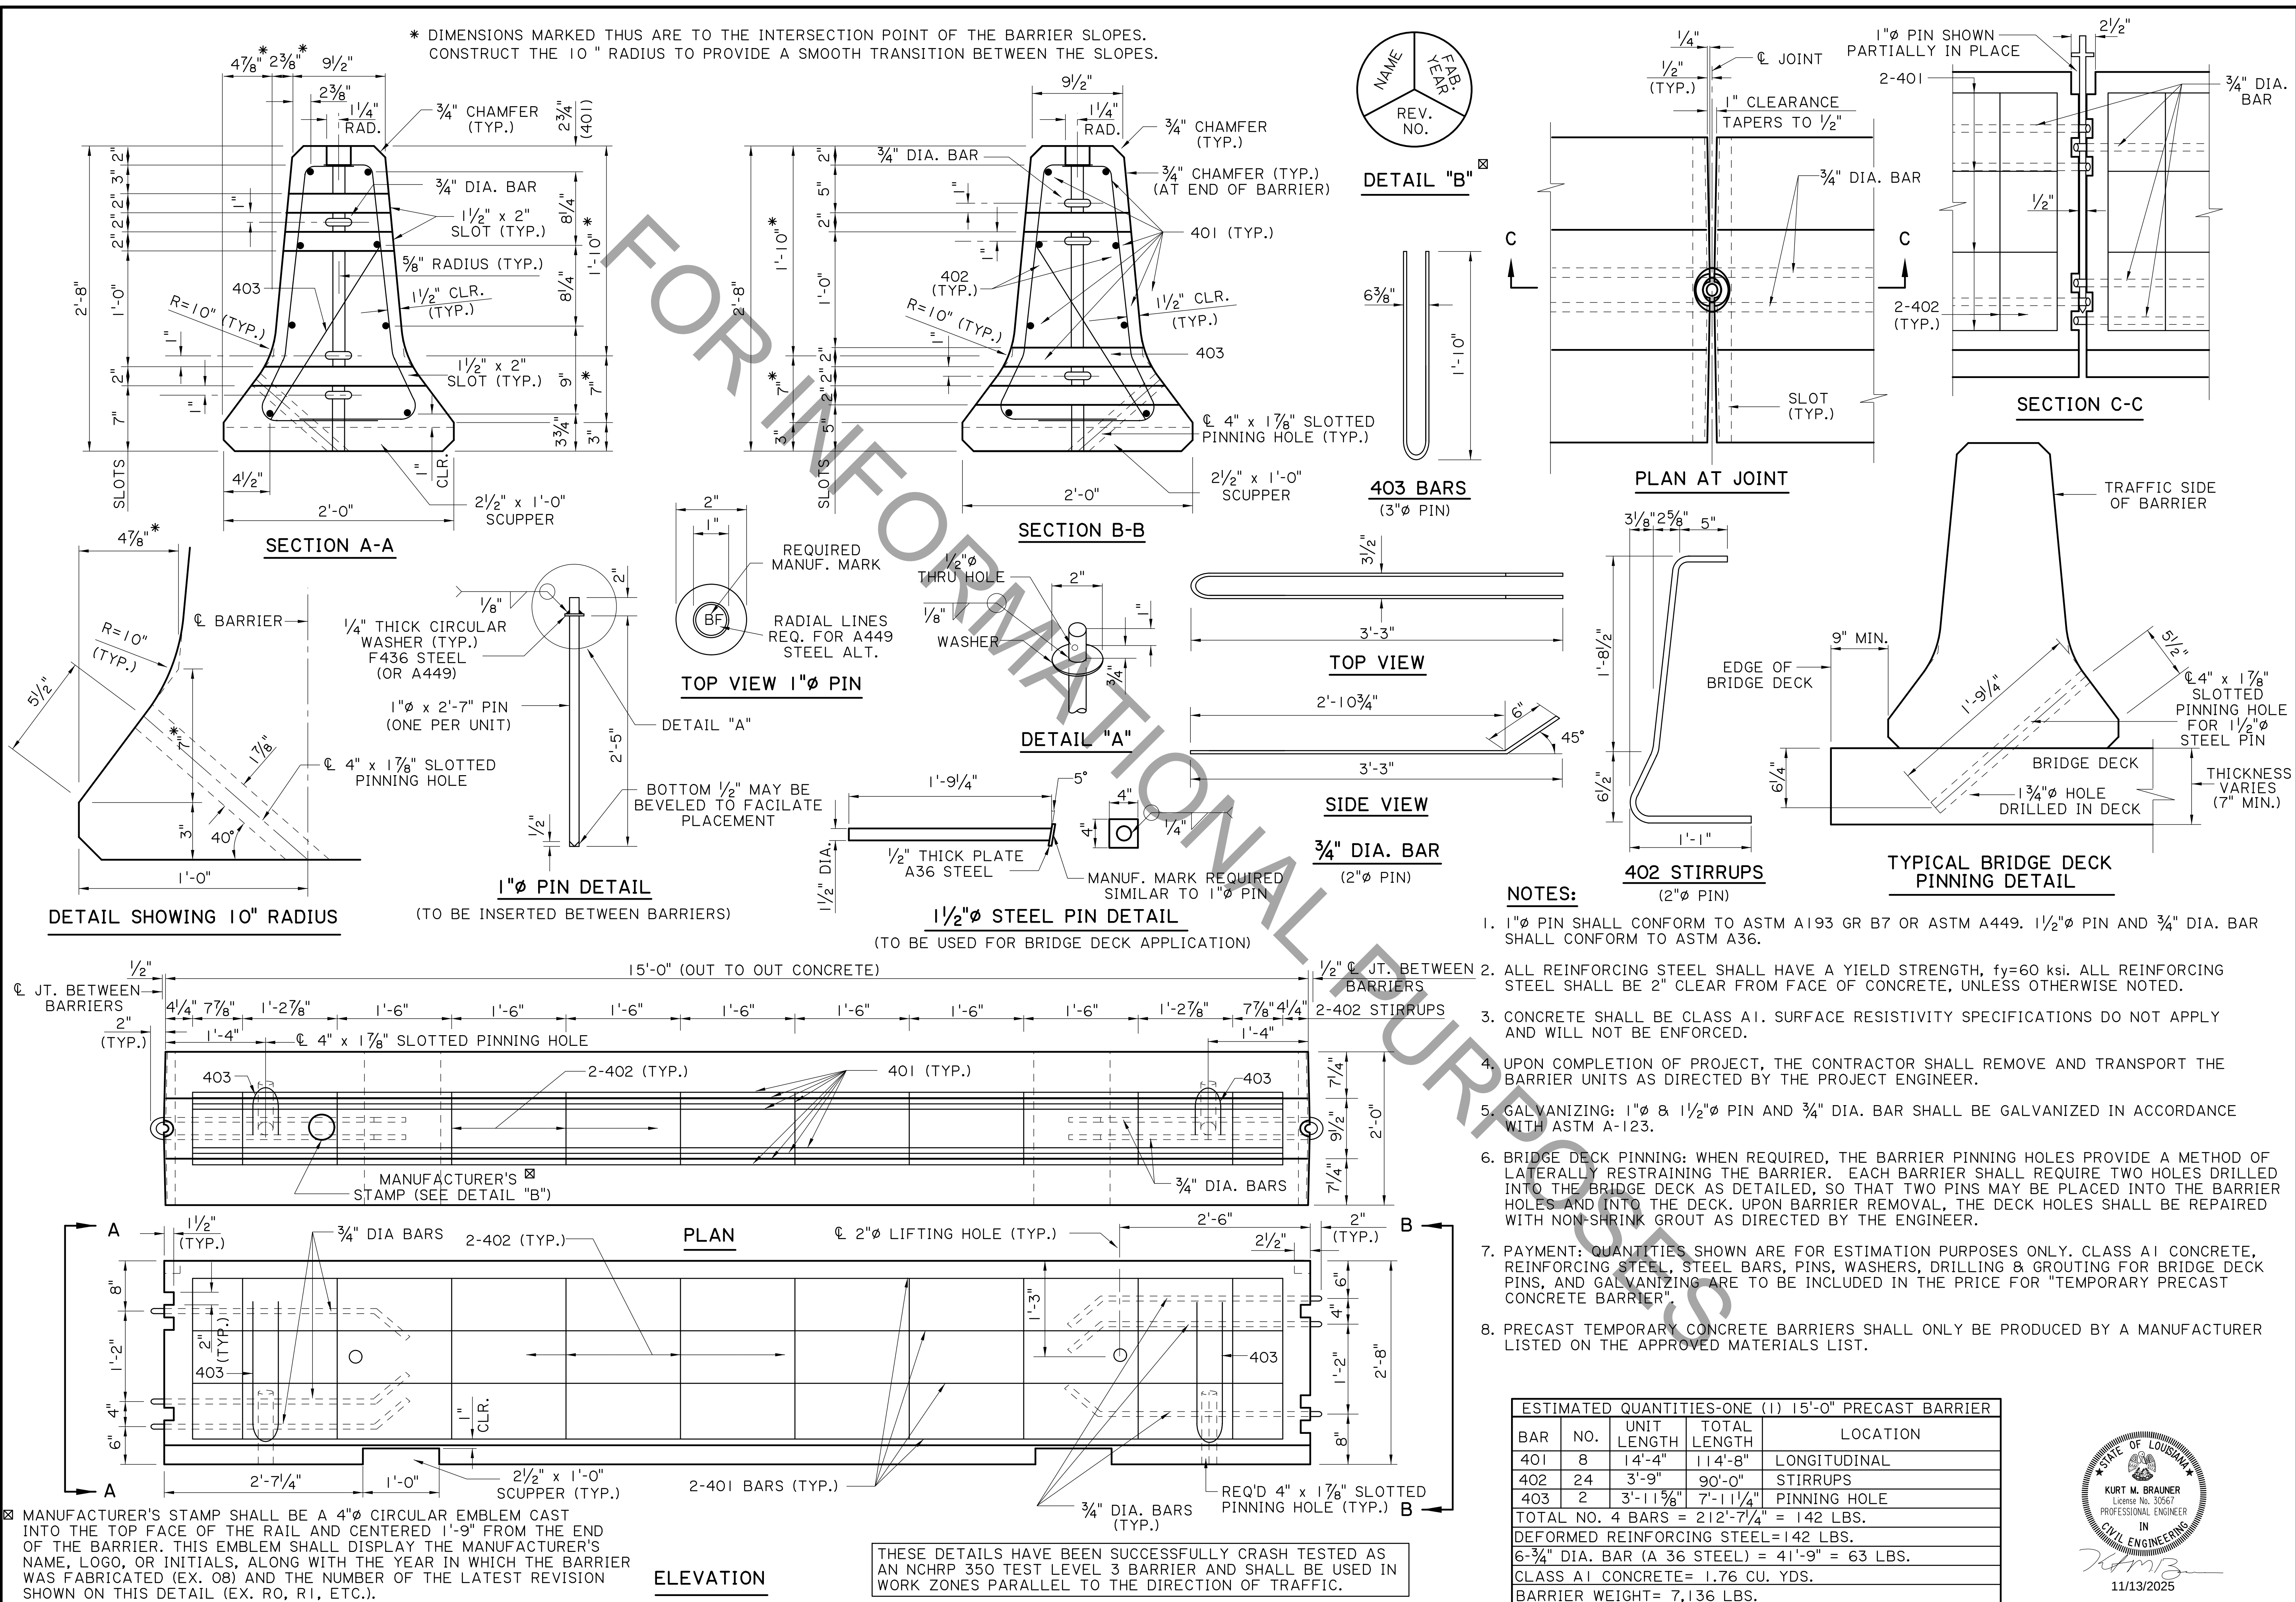

SHEET NUMBER		PARISH		CONTROL SECTION		STATE		PROJECT	
DESIGNED	K. BRAUNER	CHECKED	P. FOSSIER	DETAILED	G. GRASS	CHECKED	K. M.B.	REVIEWED	C. GAUDRY
NO.		NO.		NO.		NO.		NO.	
11/13/25		11/30/17		9/8/2017		2/9/2017		DATE	
UPDATED FOR 2026 SPECIFICATIONS		ADDED MANUFACTURERS NOTE		REVISED CONCRETE NOTE		UPDATED FOR 2016 SPECIFICATIONS		REVISION OR CHANGE ORDER DESCRIPTION	
C.M.G.		K.M.B.		K.M.B.		K.M.B.		BY	
TEMPORARY PRECAST BARRIER									
F SHAPE									
BR-TEMP-350									
DOTD BRIDGE DESIGN									

KURT M. BRAUNER
License No. 30567
PROFESSIONAL ENGINEER
IN
CIVIL ENGINEERING
11/13/2025