




New Orleans Rail Gateway Program

JEFFERSON HIGHWAY RAIL CROSSING RELOCATION: BUILD ALTERNATIVE 4

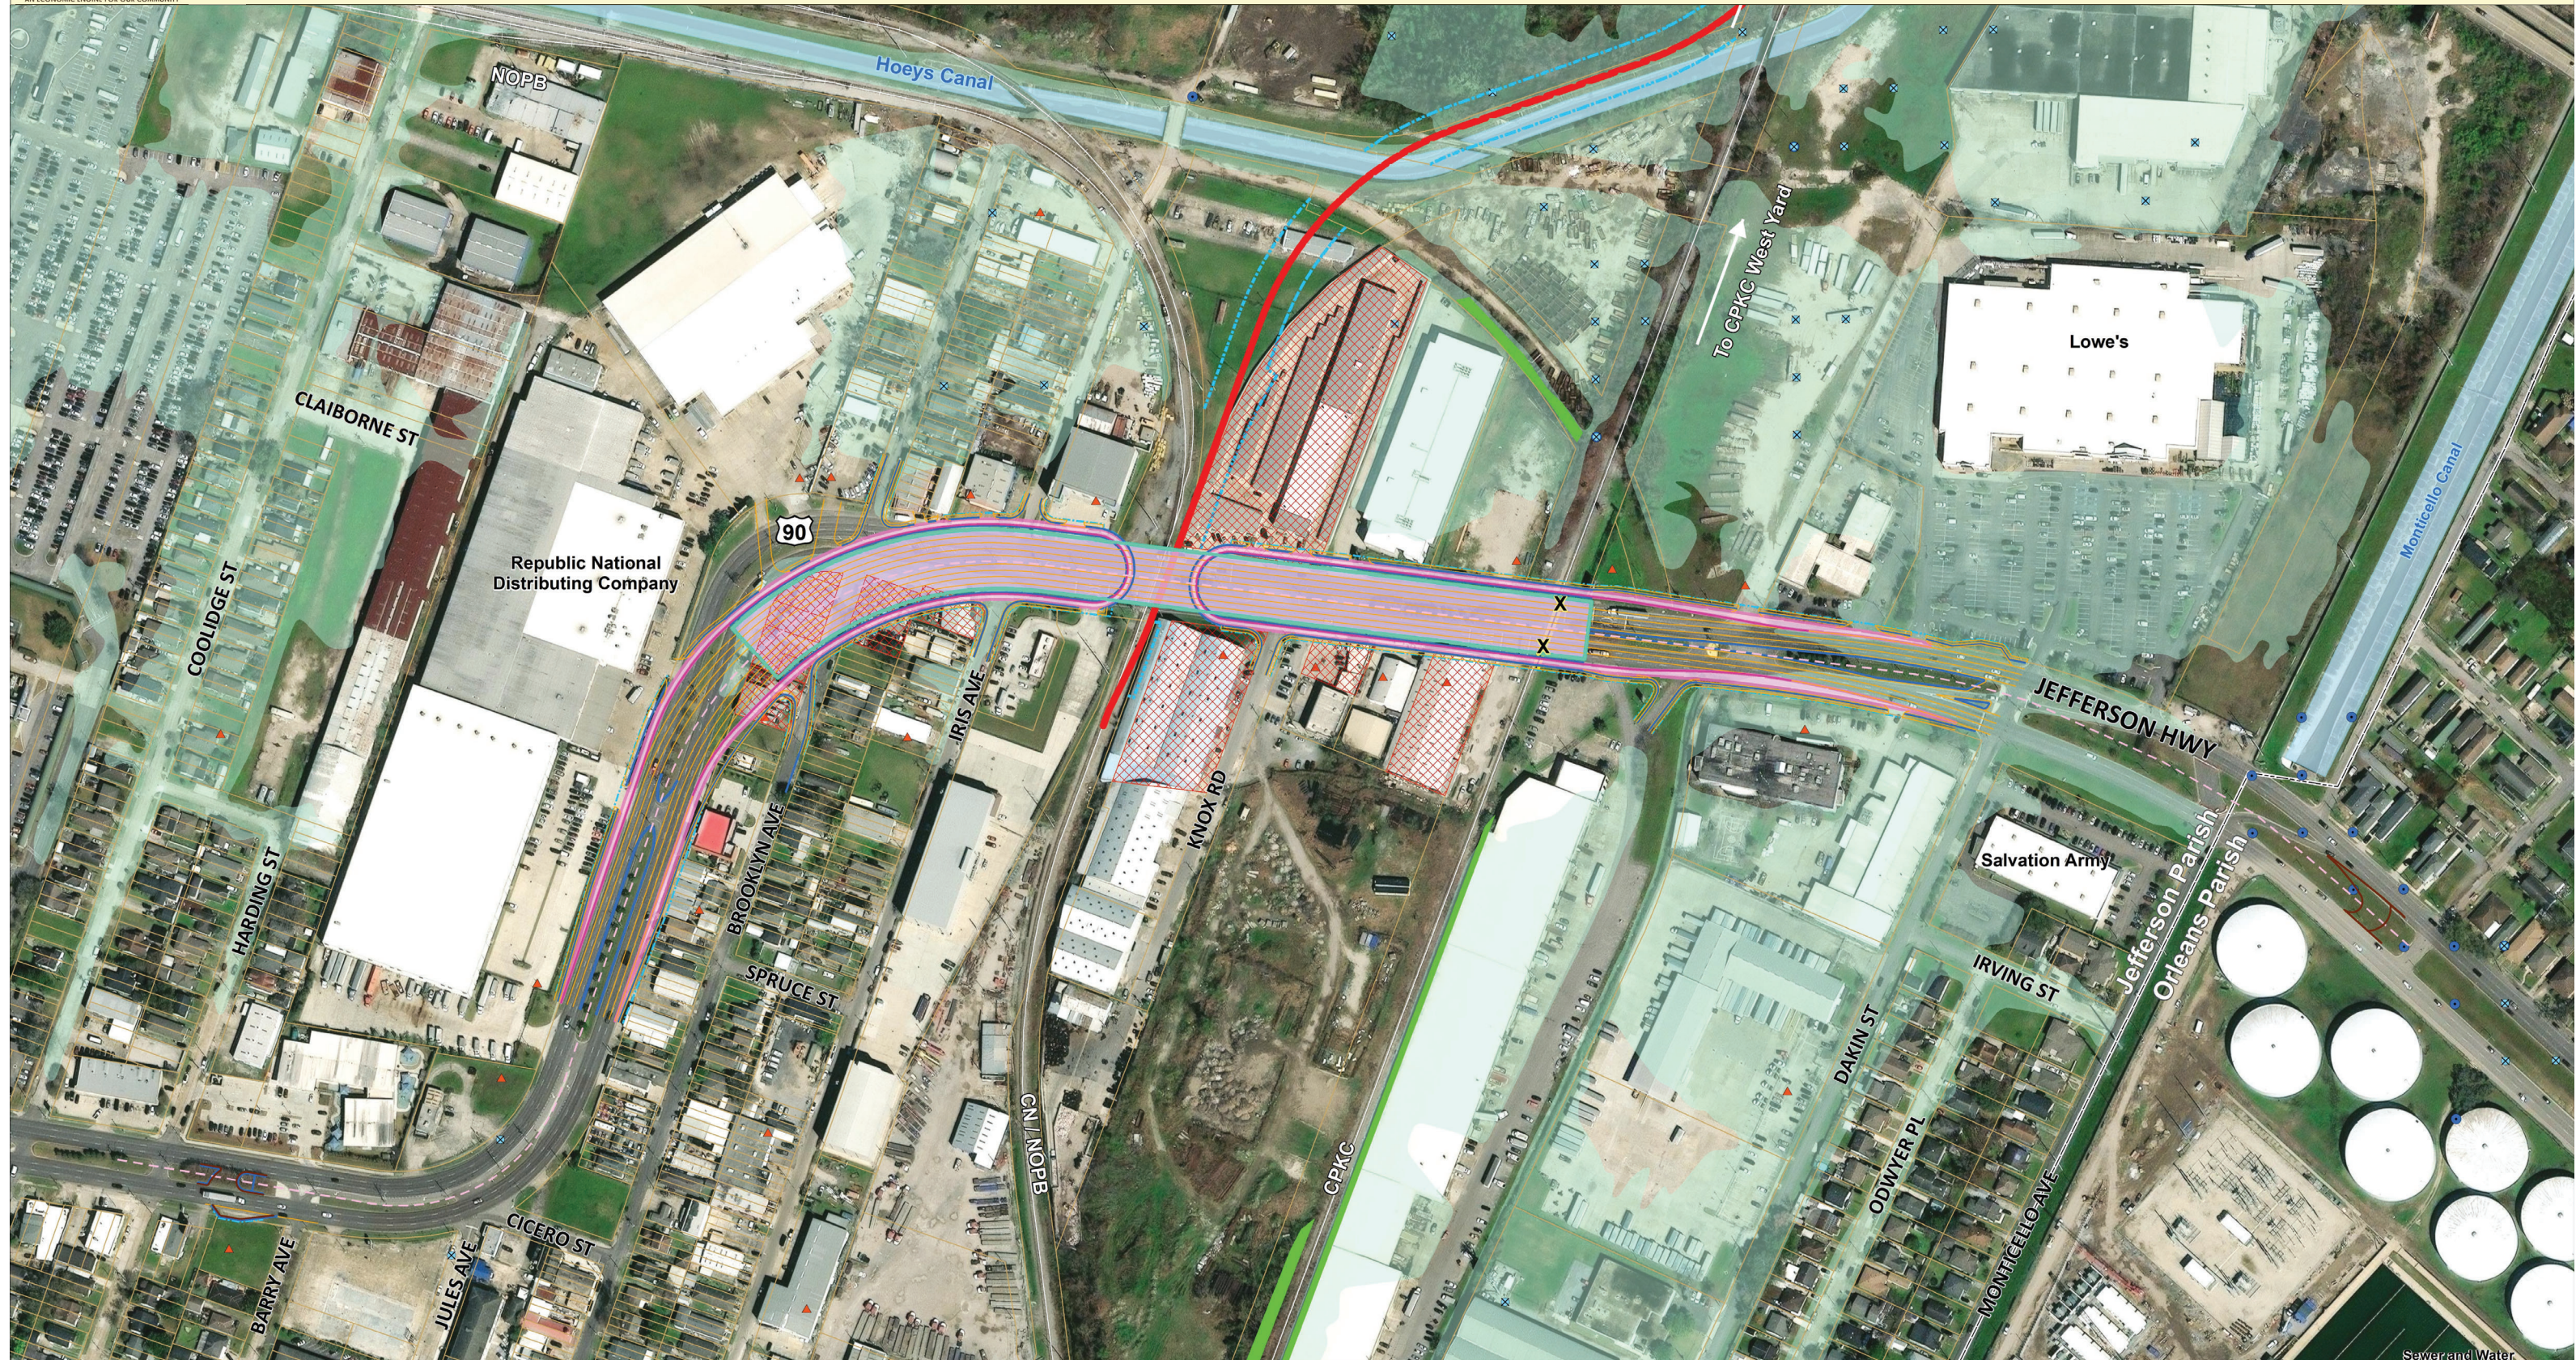

Legend

Build Alternative 4

- Proposed Rail
- Remove RR Crossing
- Required Right-of-Way

- Roadway Centerline
- Frontage Road
- U-Turn

- Potential Commercial Displacement
- Bridge
- Frontage Road

- Parish Boundary
- Wetland (Field Identified)
- 100-Year Floodplain

- Potential Hazardous Site
- Active Water Well
- Plugged/Abandoned Water Well

- Parcel Boundary

0 125 250 Feet

