


REVISIONS			BRIDGE DESIGN SECTION		
NO.	DESCRIPTION	BY	CHECKED	DATE	APPROVED

DESIGNED	DELIVERED	APPROVED



DEPARTMENT OF HIGHWAYS
STATE OF LOUISIANA

BRIDGE NO. 1-1-2
SPAN 50'-0" CONCRETE GIRDER BRIDGE

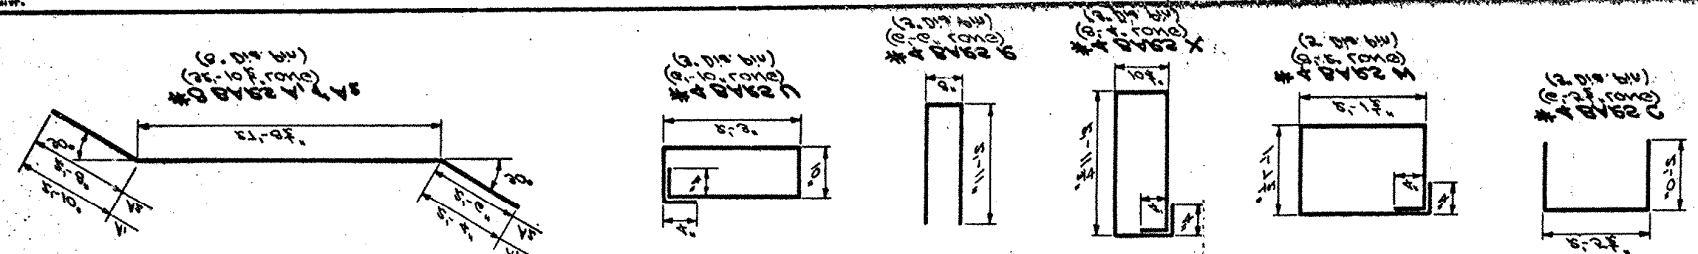


ELEVATION OF INTERMEDIATE BEAM



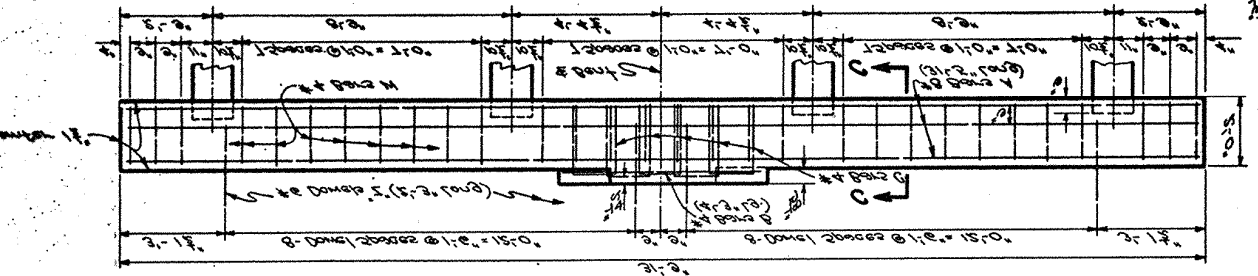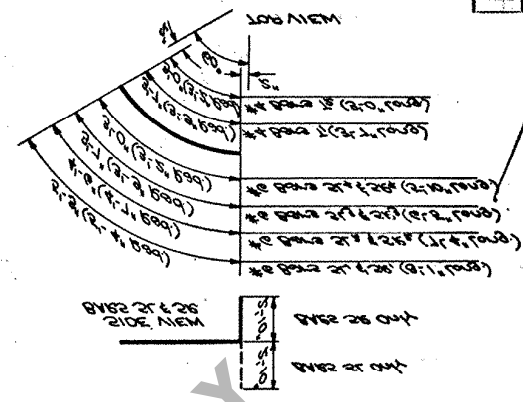


BTM OF INTERMEDIATE BEAM

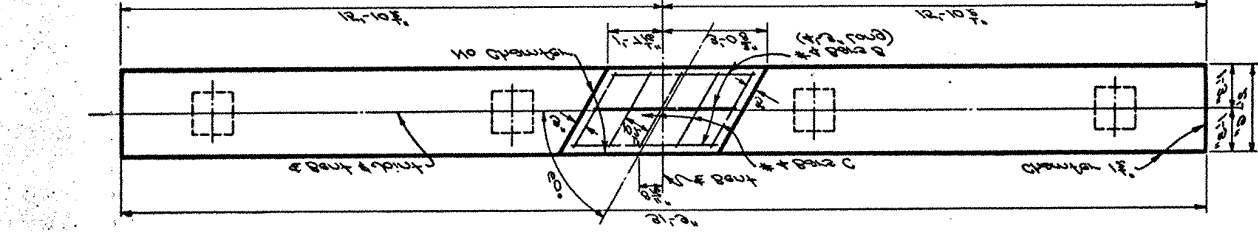


ELEVATION OF END BEAM

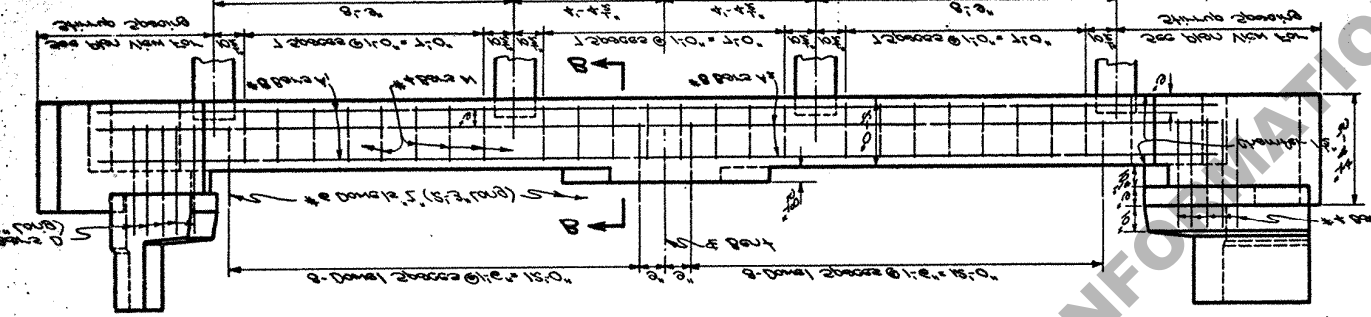


BTM OF END BEAM

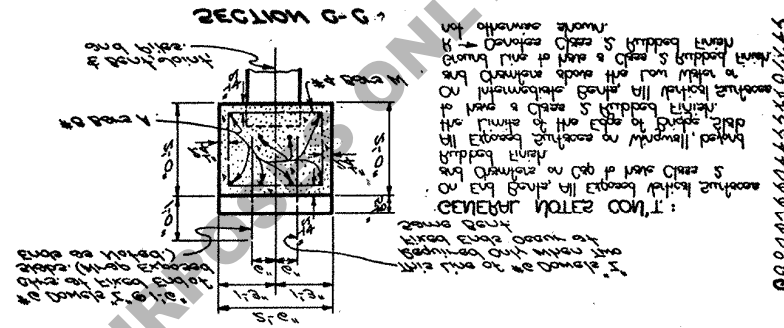


SECTION D-D

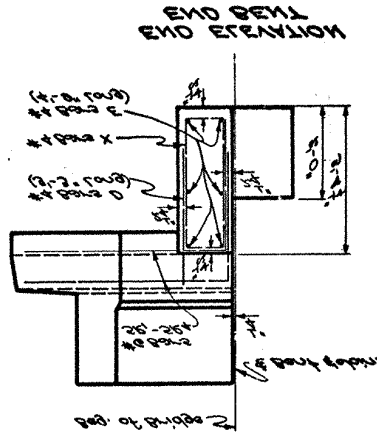


END BEAM ELEVATION

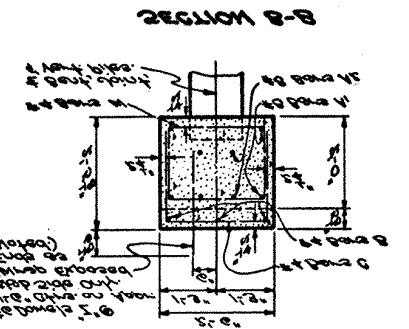

SECTION B-B

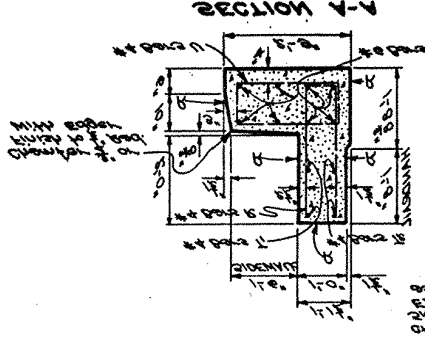

SECTION A-A

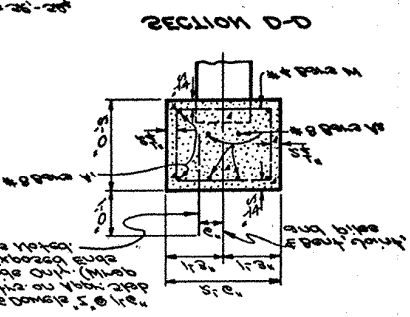




