
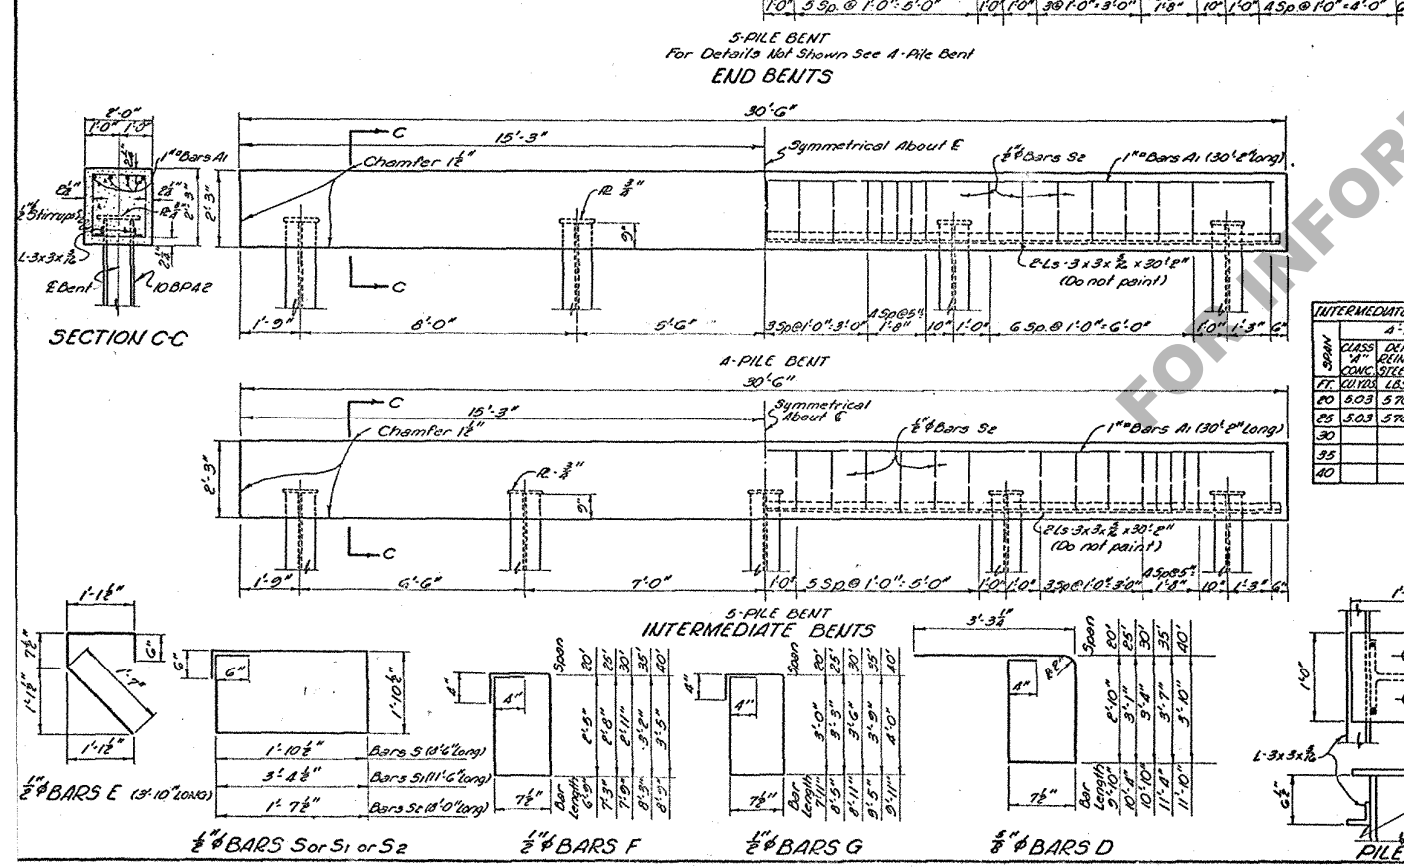
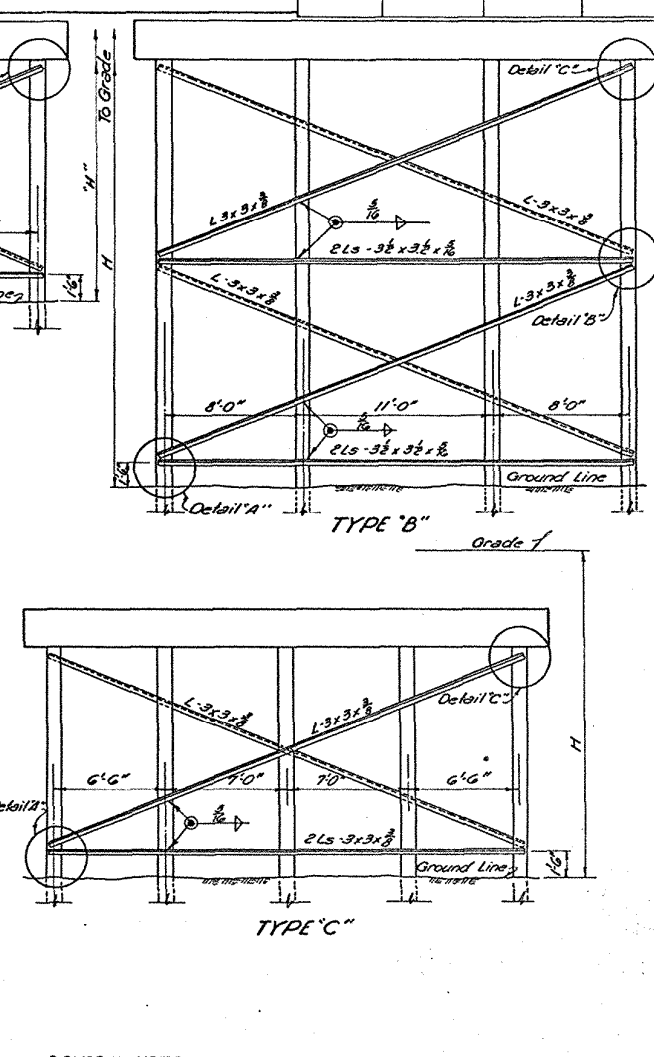
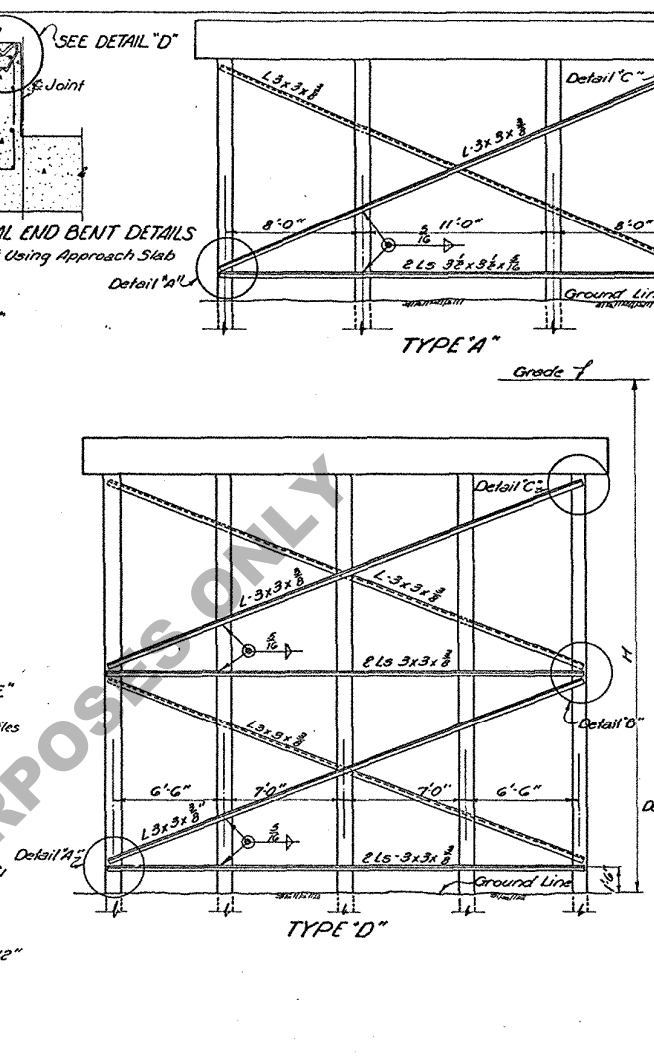
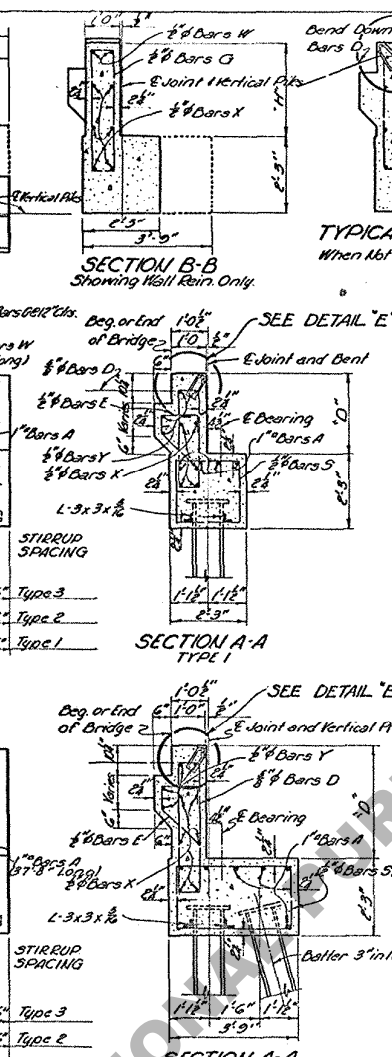


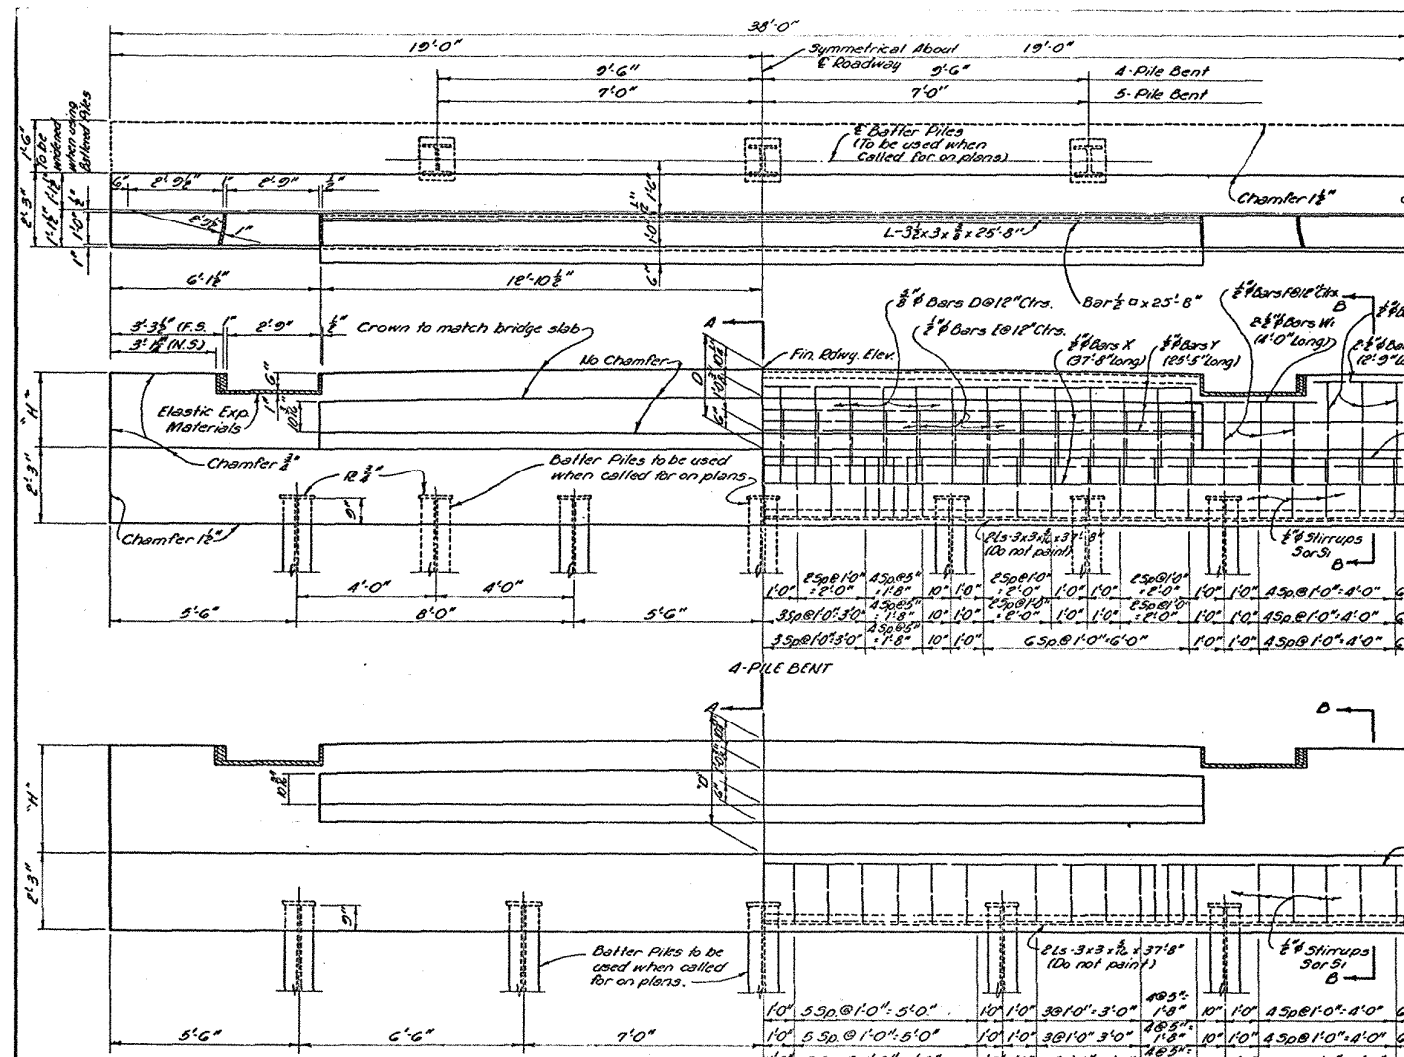

TYPE 1 SECTION A-A
TYPE 2 SECTION B-B

END BENT QUANTITIES** DIMENSIONS AND PILE LOADS *																											

GENERAL NOTES:
 Construction Specifications: Latest approved La. Dept. of Highways Std. Specifications, Design Specifications, A.A.S.H.O. 1944 as amended Dec. 15, 1946. Live Load H-20-S16-44. Reinforcing Steel shall be intermediate grade. All dimensions to reinforcing steel are to bar centers. Welding shall conform to the current specifications for Welded Highway and Railroad Bridges, Design, Construction, and Repair of the American Welding Society. Volume of fabricated Carbon Steel and Steel Bearing Piles in Concrete deducted in computed quantities. Structural Steel Sections used as reinforcing in Cap classified as "Fabricated Carbon Steel." "Fabricated Carbon Steel," unless noted and "Steel Bearing Piles" shall receive one shop coat of paint. Surfaces of Piles which will be in water and ground shall receive the first field coat of paint. Exposed Steel Surfaces shall receive the first, second and third field coat of paint. Steel shall be spot painted after welding before applying first field coat.

DETAIL "D"

